


PROPERTY DETAILS		
DESCRIPTION	SF	NOTES
LOT SIZE	4560	LOT SIZE OBTAINED FROM 12/7/92 SURVEY
BUILDING SIZE	4154	BUILDING SIZE OBTAINED FROM SURVEY, RECORD DRAWINGS FOR LE MACARON, BOULDOUR AND FIELD MEASUREMENTS
TENANT SPACE AREAS		
	SF	NOTES
382	1523	A U MEASUREMENTS TAKEN FROM CENTERLINE OF DIVIDING WALLS AND TO THE OUTSIDE OF NON DIVIDING WALLS
384	780	
386	1851	

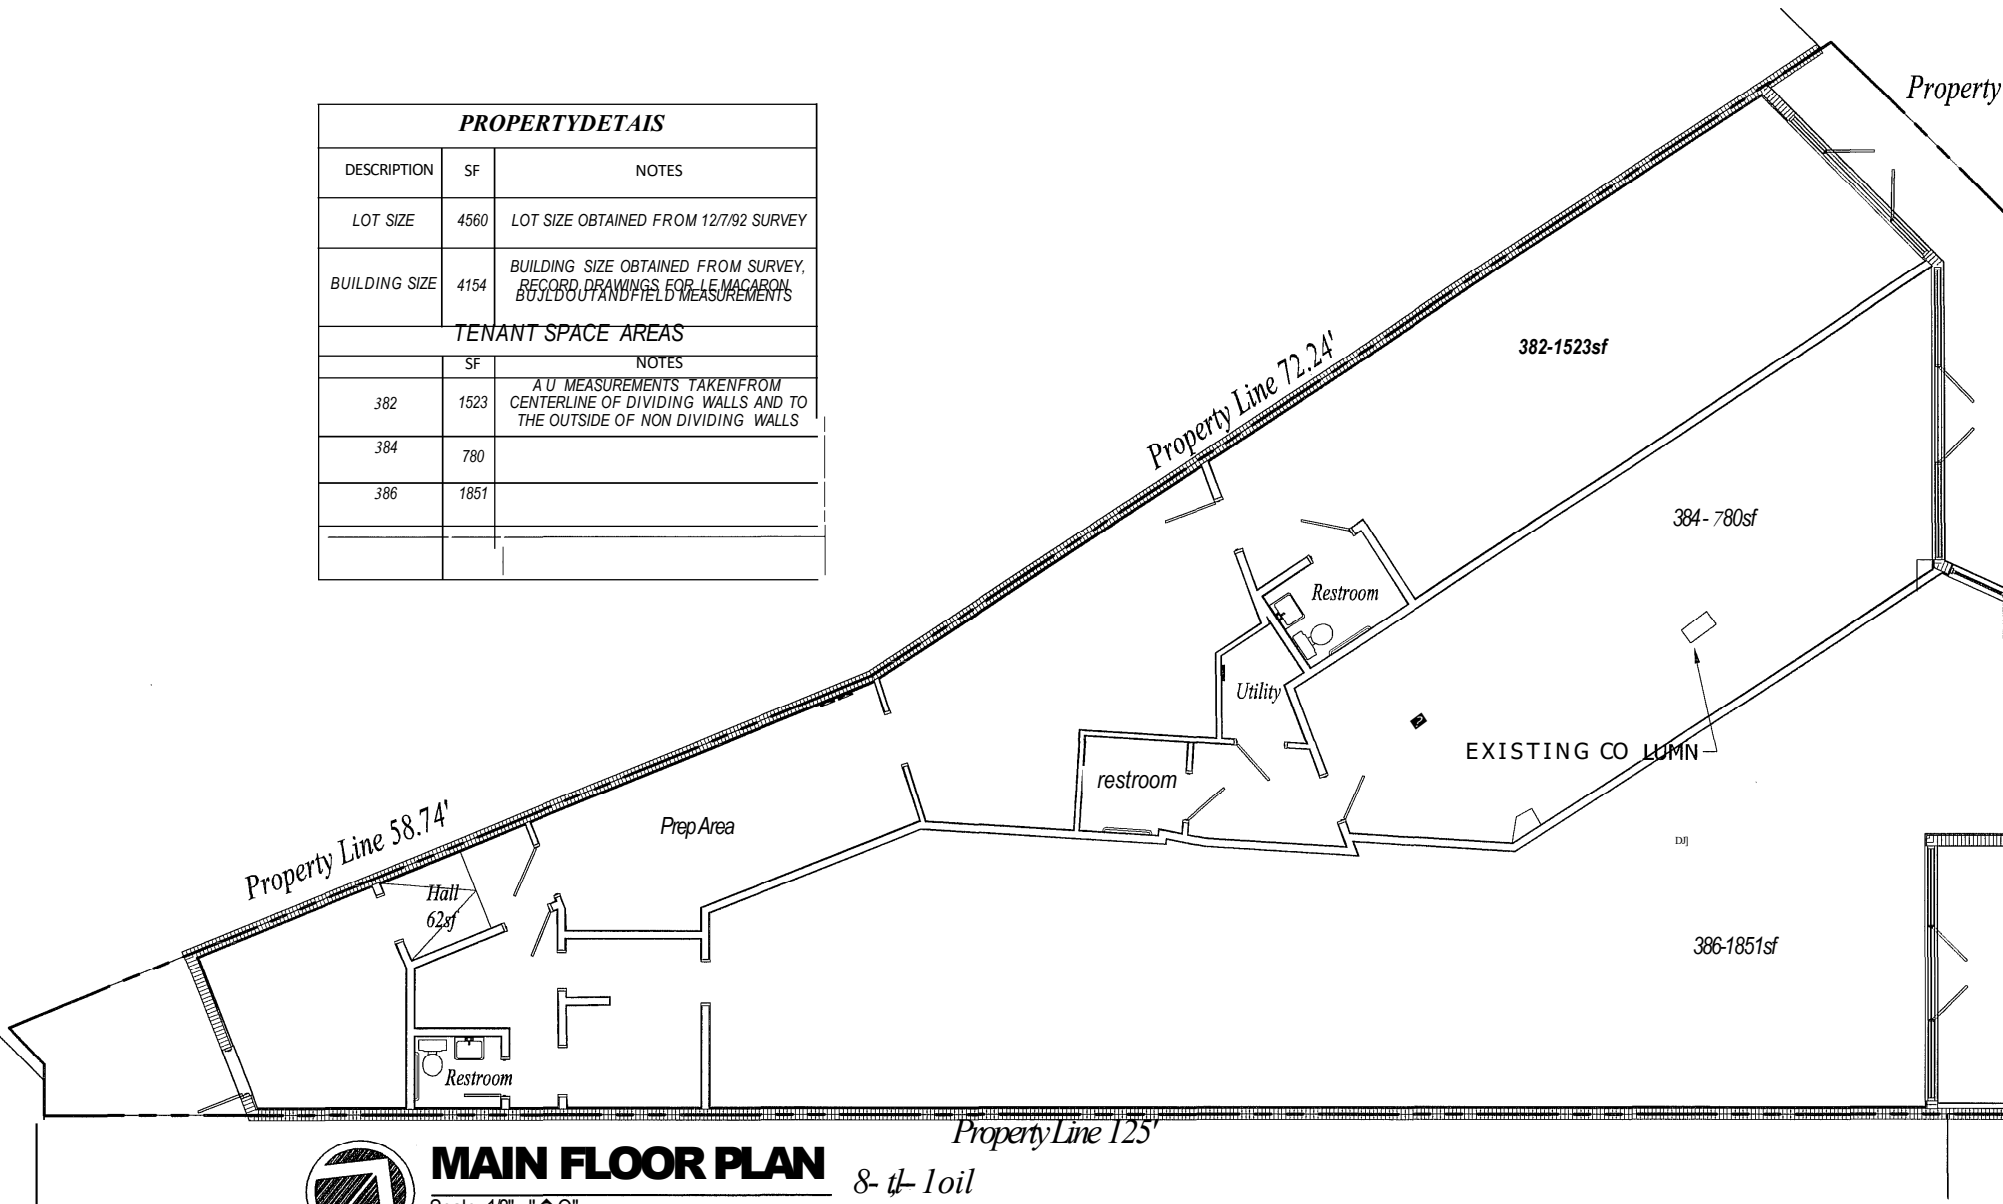

# MAIN FLOOR PLAN

Scale: 1/8" = 1'-0"

8-1-10il