


3443 W. 26th St. Chicago, IL 60623
Restaurant - Fully Equipped



1ST FLOOR PLAN

SCALE: 1/8"=1'-0"

3443 W. 26TH ST.
Chicago, IL 60623

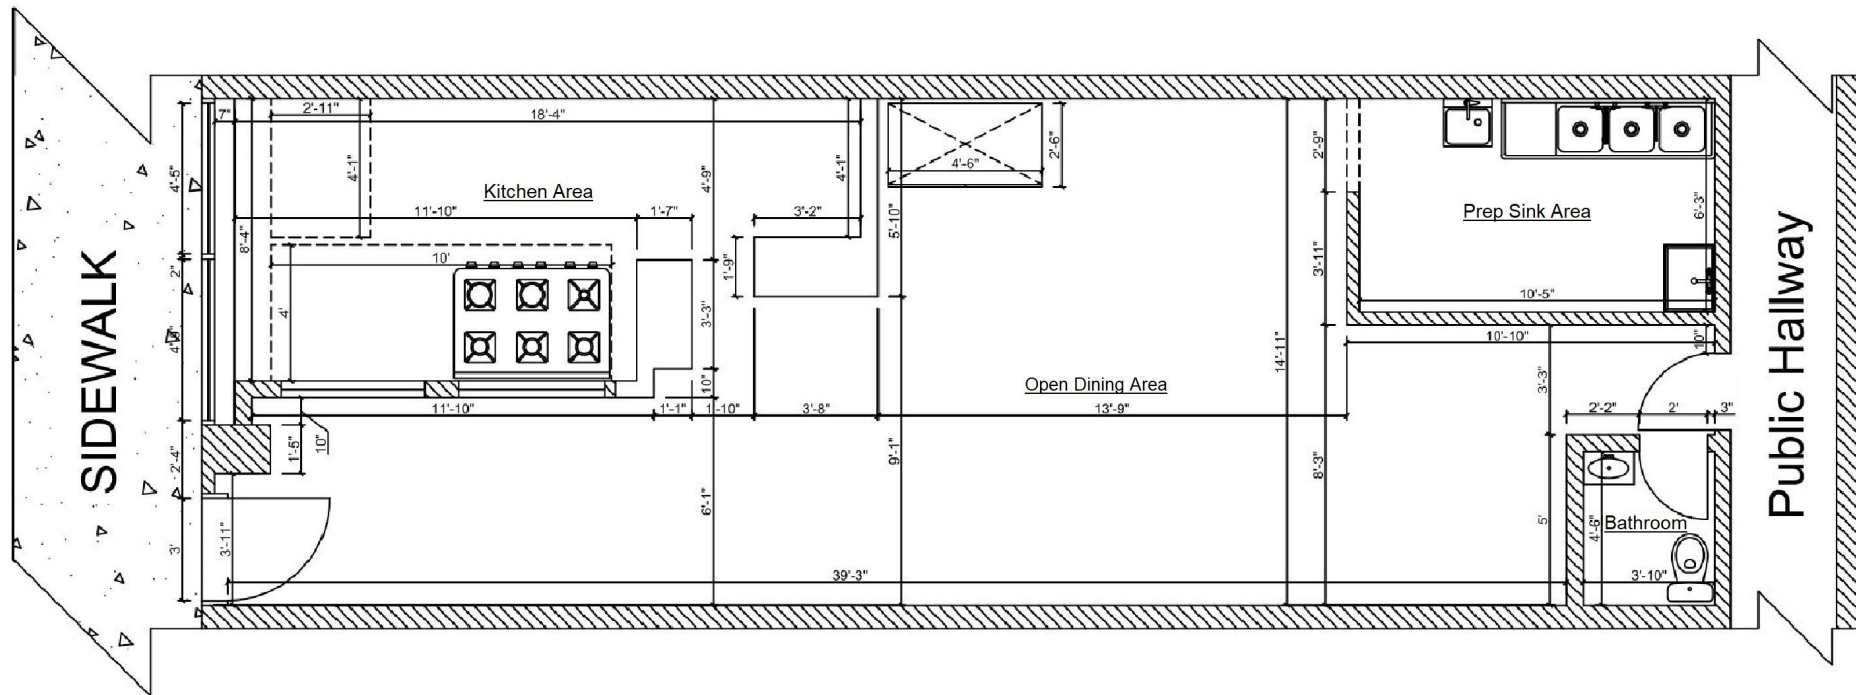

For More Details:

Call or Text: (773)-230-8559

E-mail: jd.cortes@cortesrealty.com

Zoning: B3-2 (Community Shopping District)