


Apartment 6B

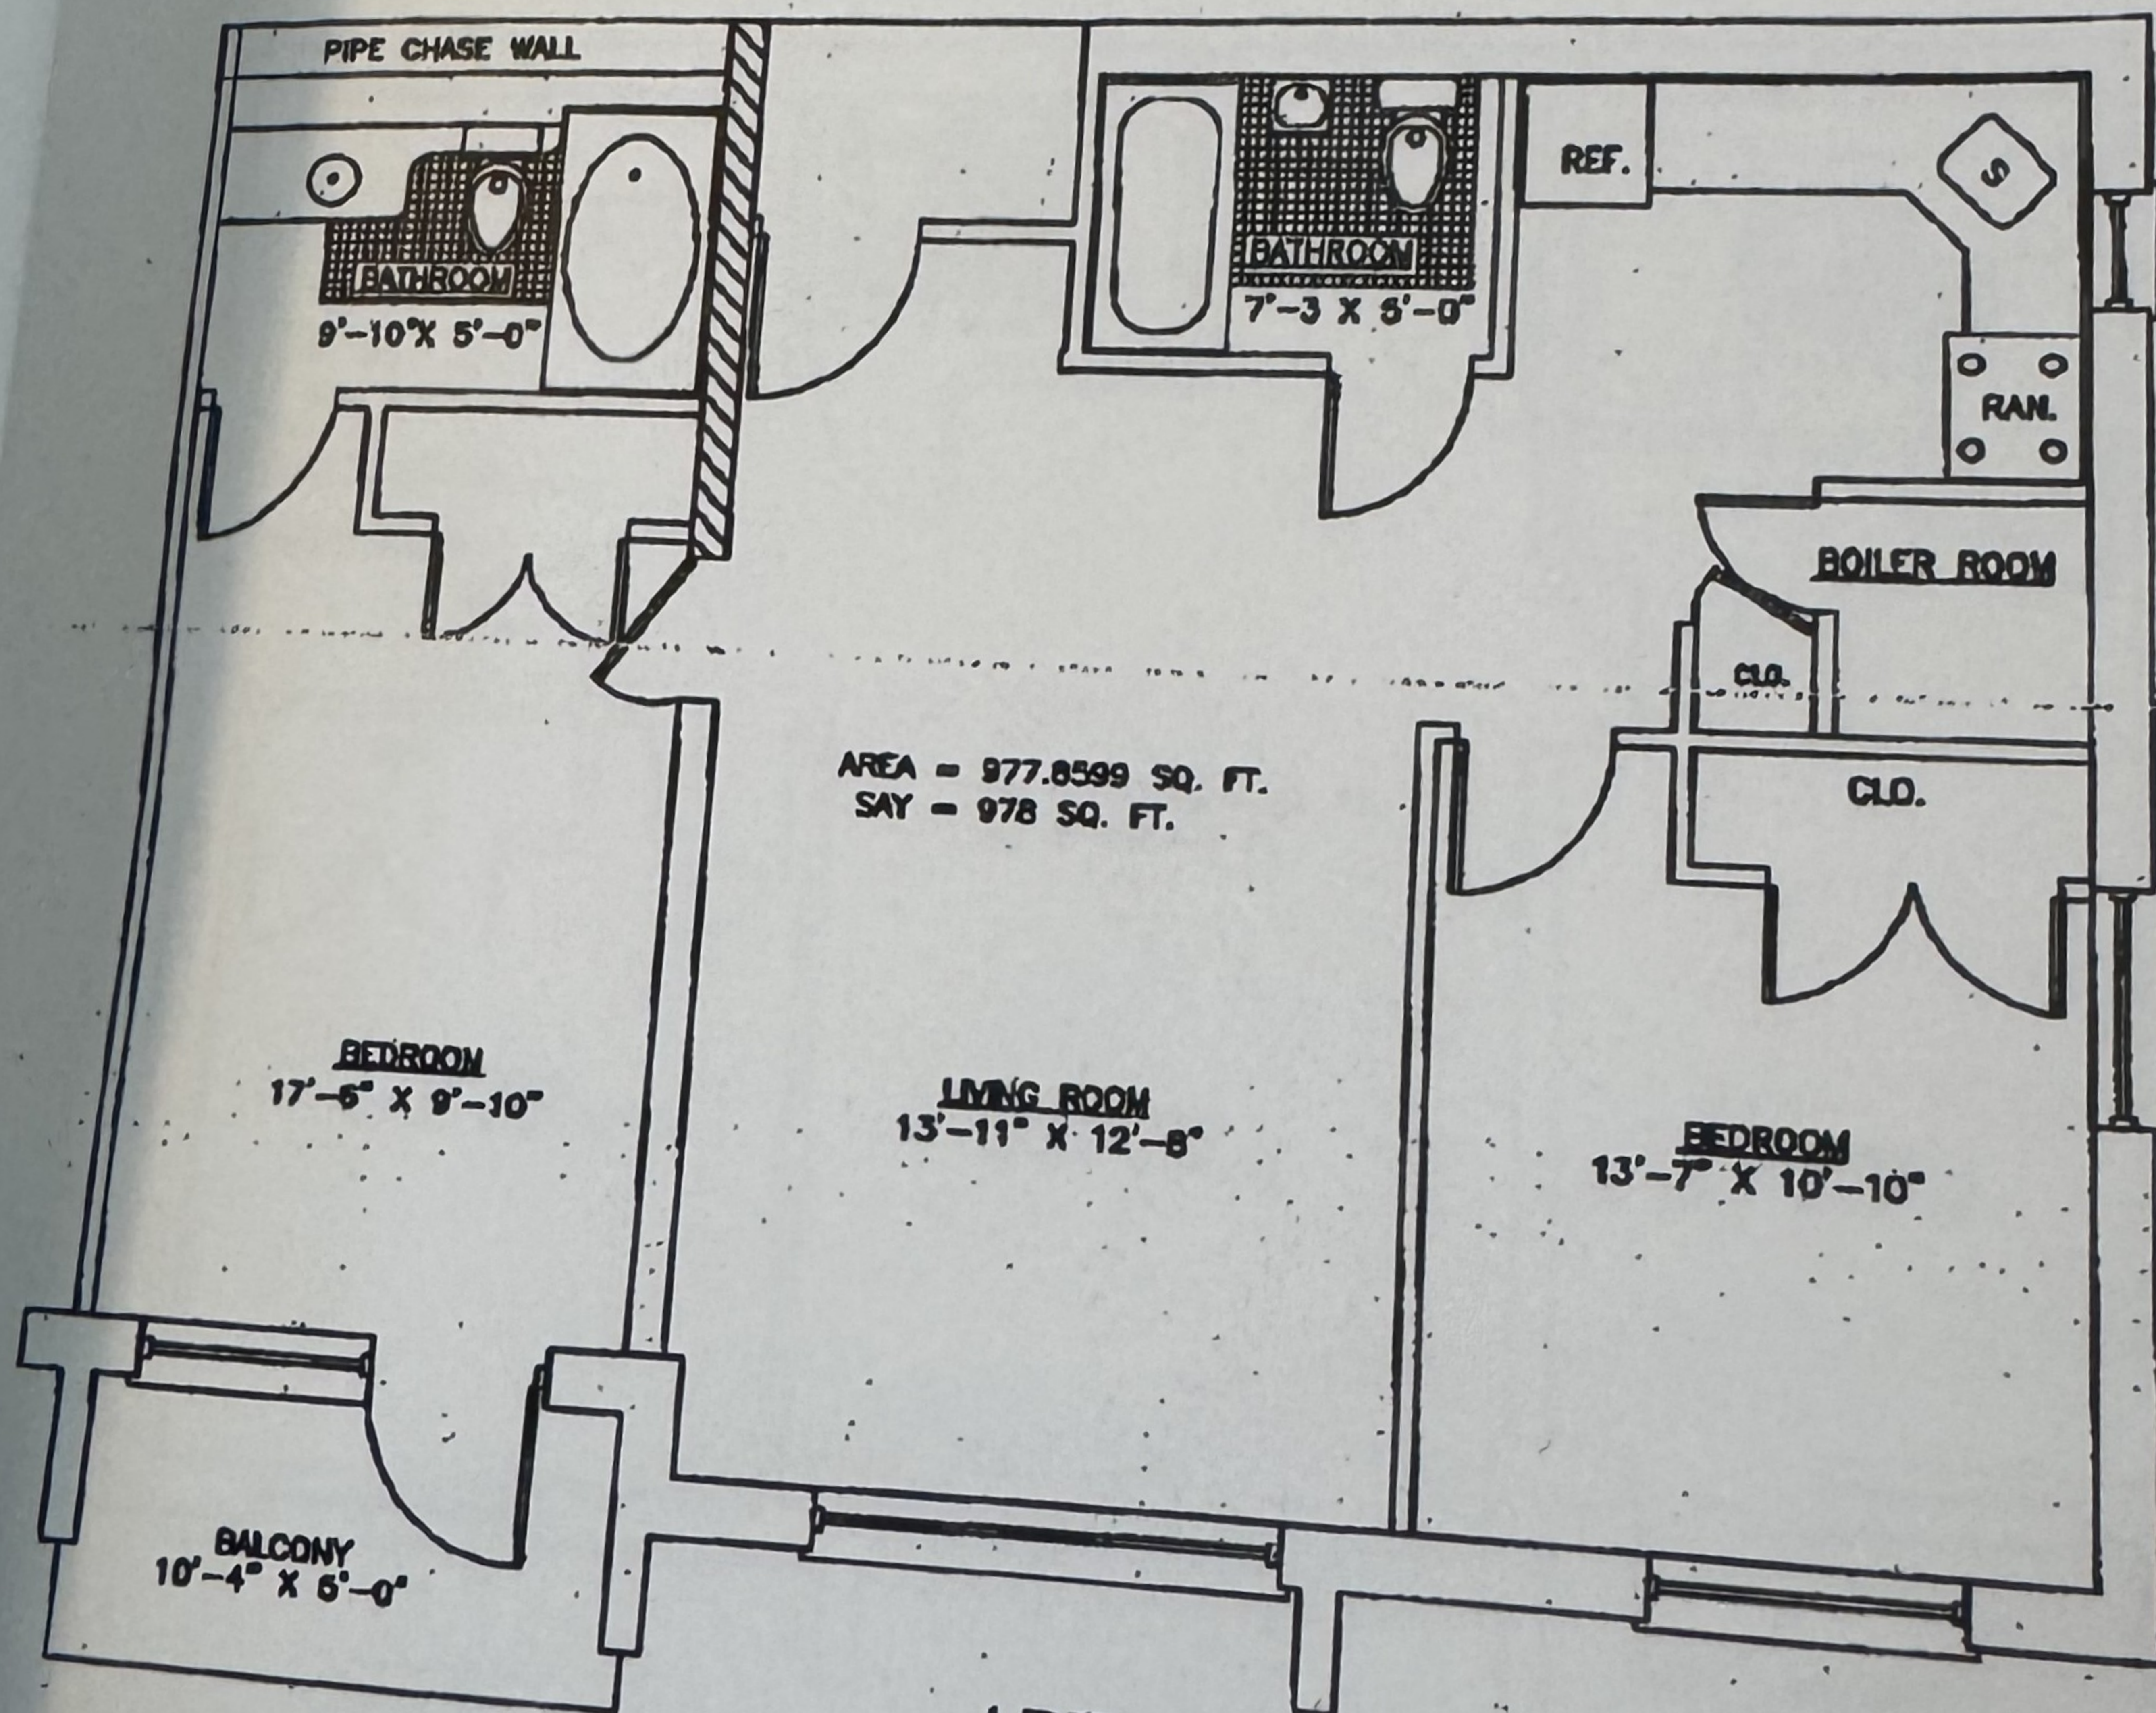

APT B
SCALE : 3/16" = 1'-0"
TYP. FLOOR PLAN 3-8