
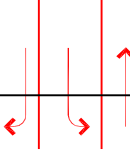
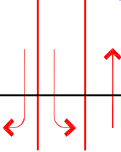
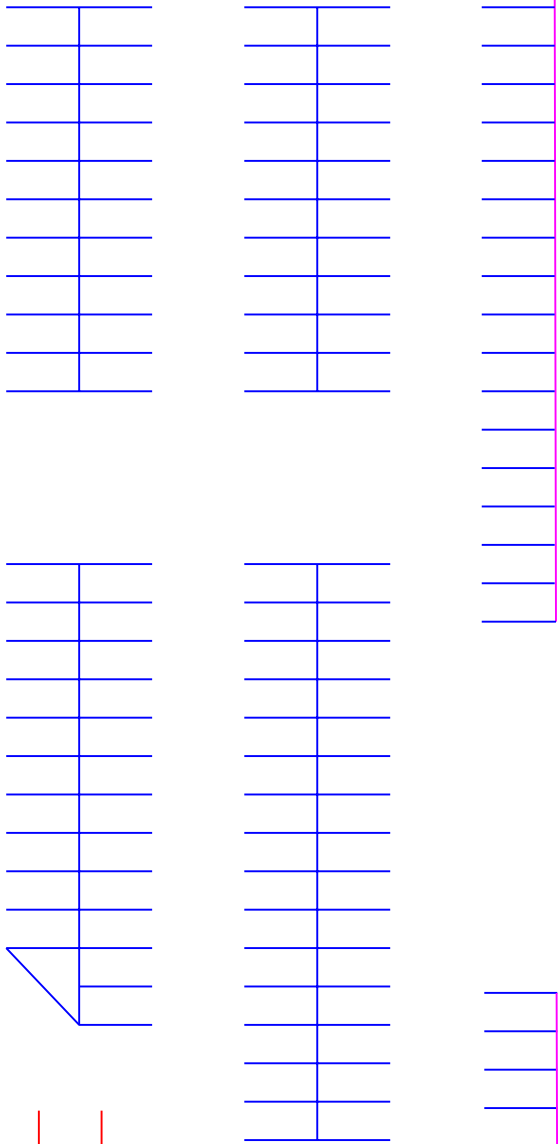
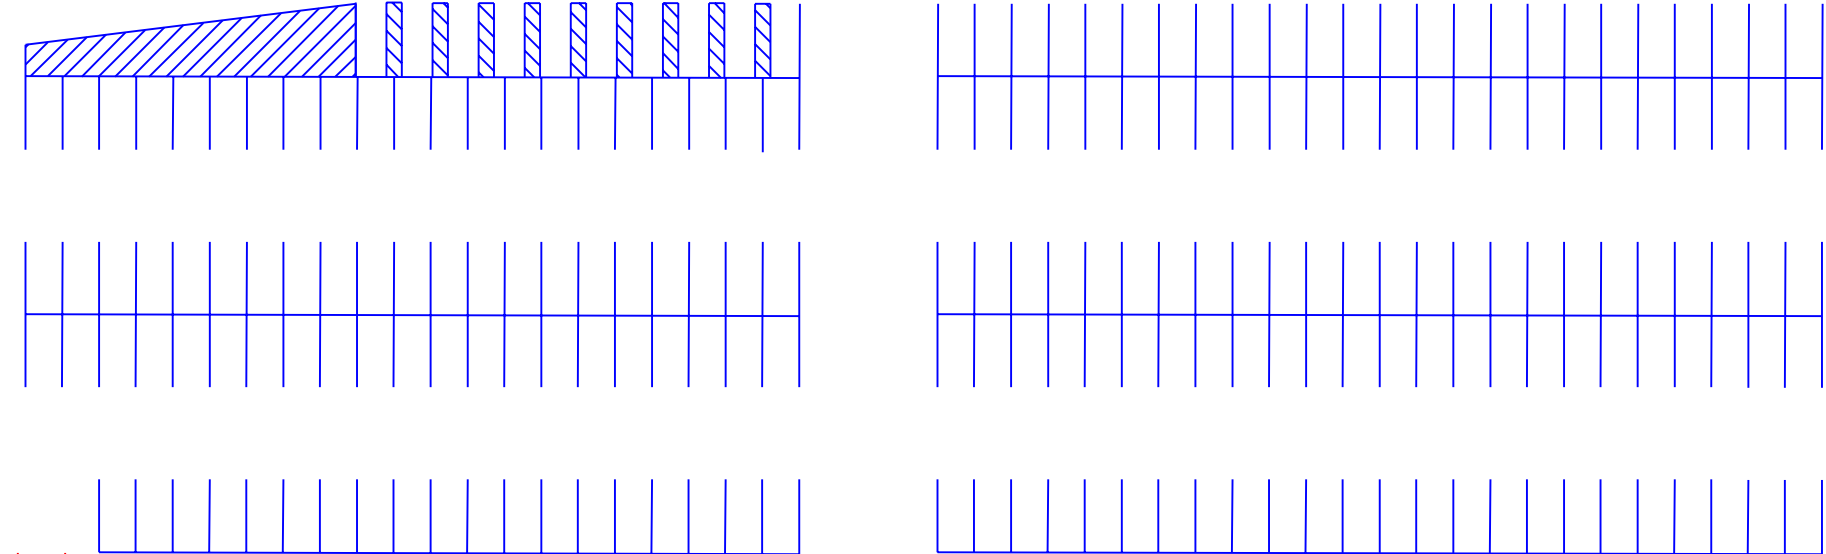


30th STREET CENTRE

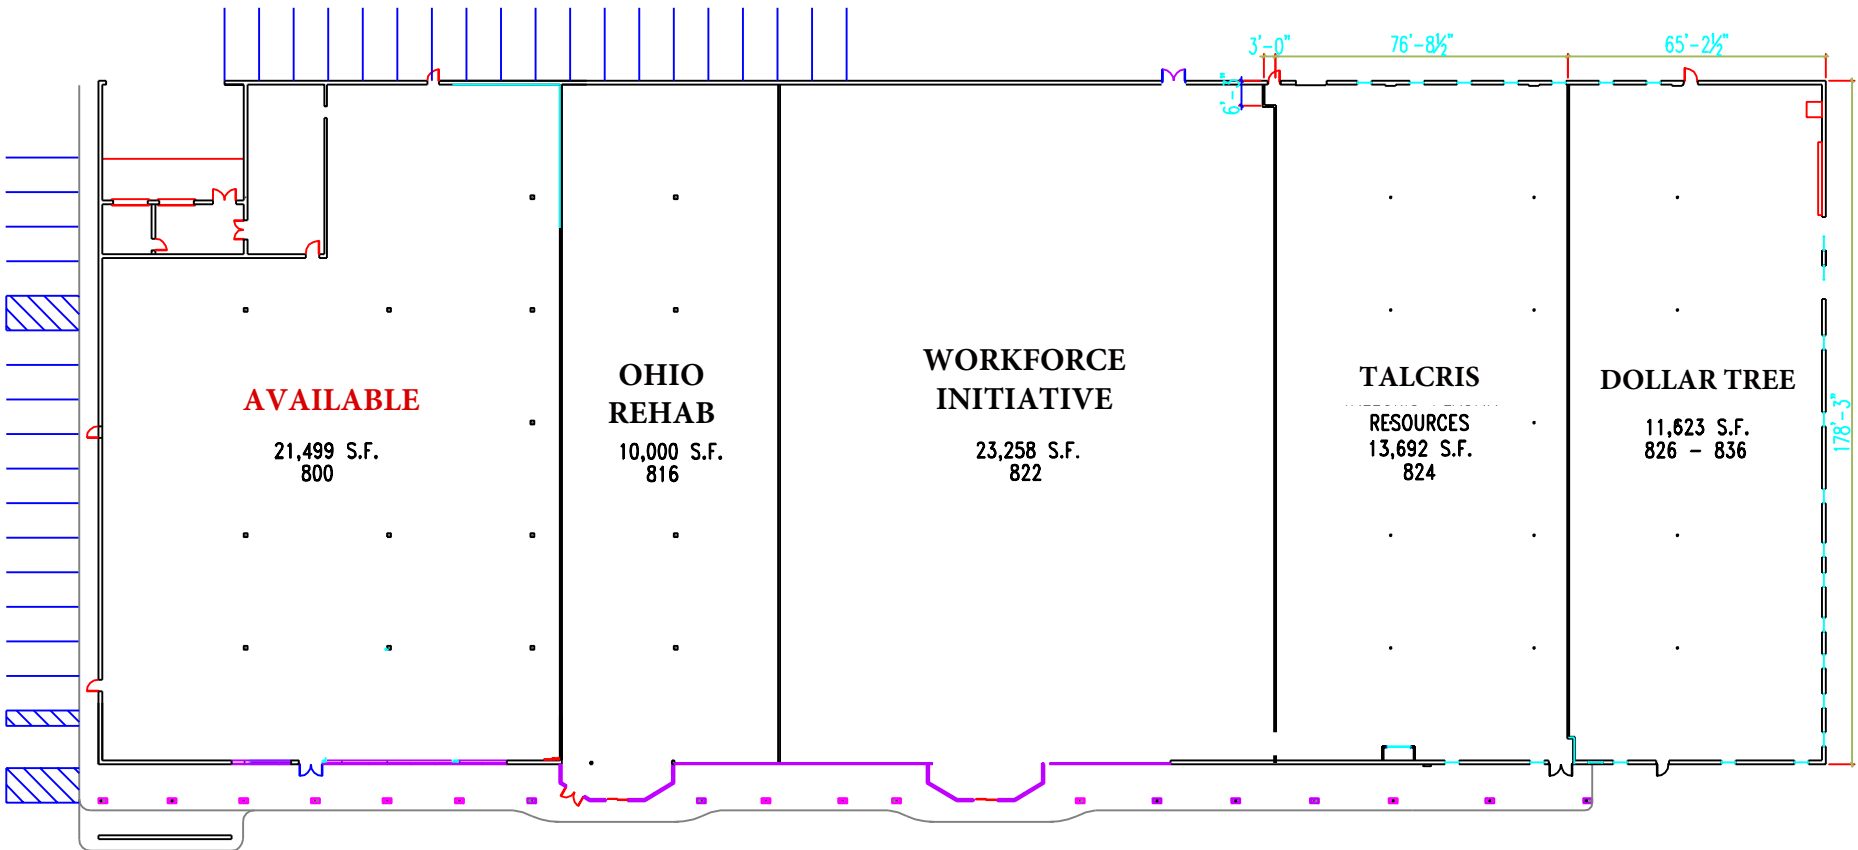

SITE PLAN

SCALE : 1" = 50' - 0"

30th STREET, NW