



Adjacent Property

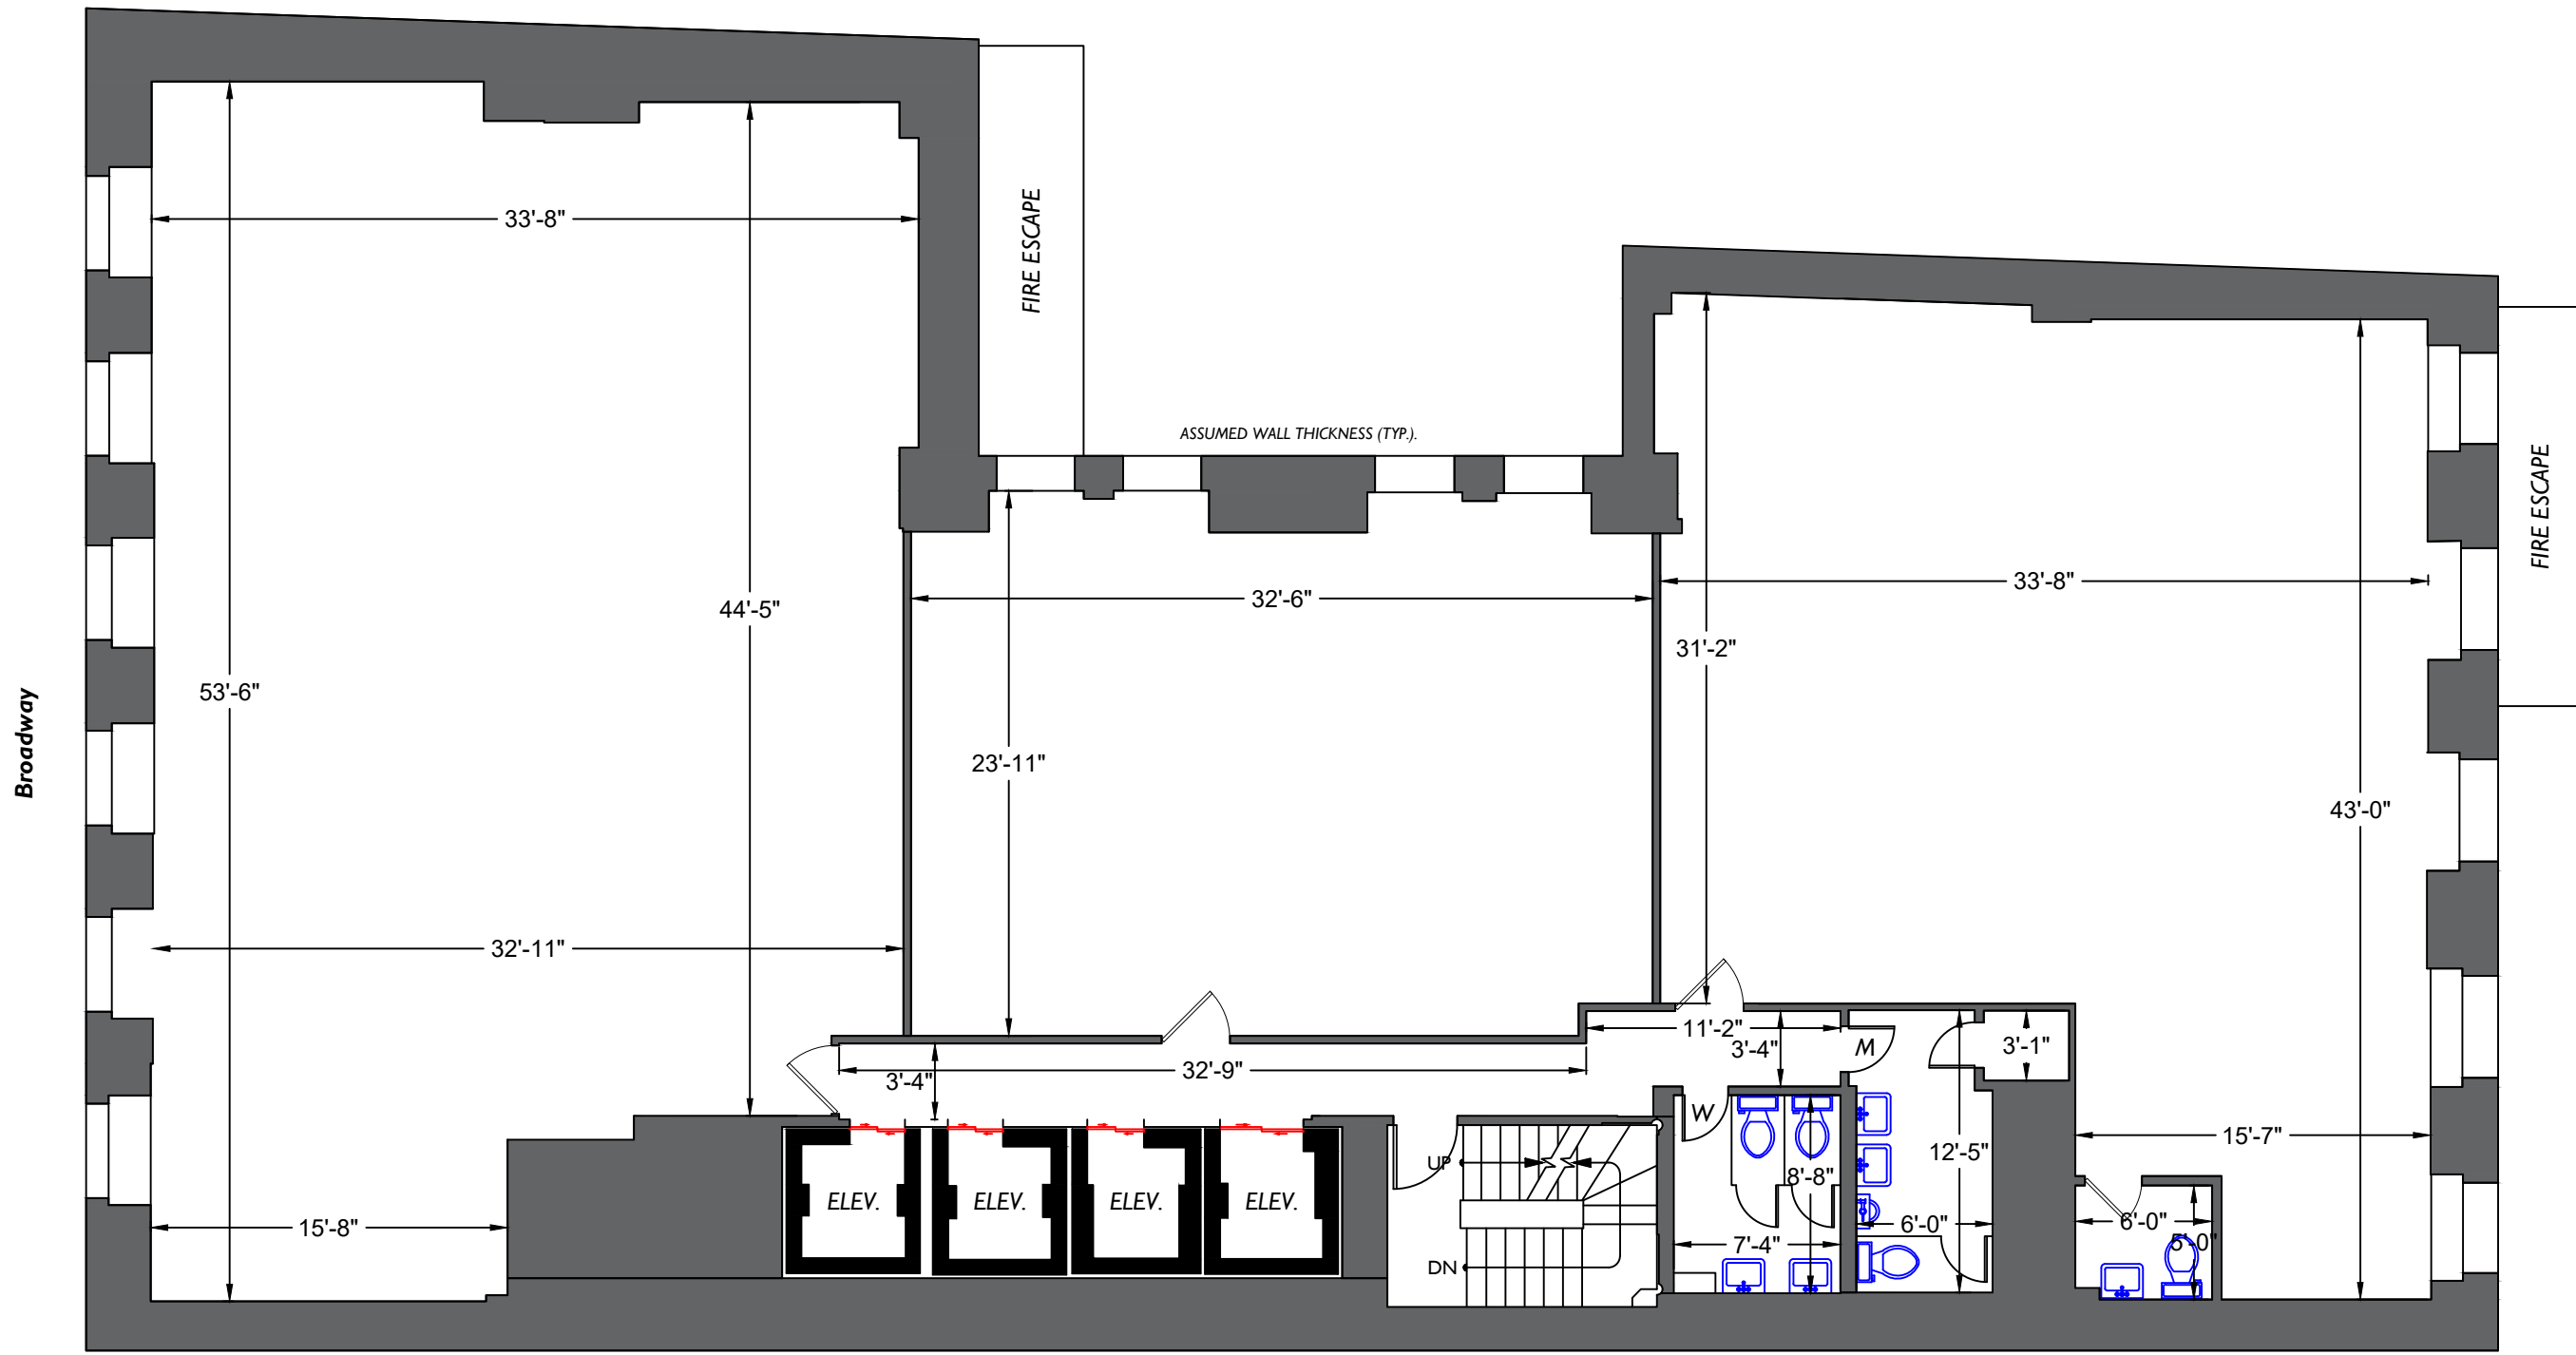

ASSUMED WALL THICKNESS (TYP.)

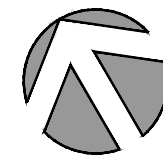

Adjacent Building

Updated: 2.24.2026



Updated: 2/24/2026 Project: C15-732

1/8" = 1'-0"

Scale

Floor Plan
4
Floor

Office Building
160 Broadway
New York, NY 10038

Subject

KF BRAUN
MANAGEMENT LLC

Client