


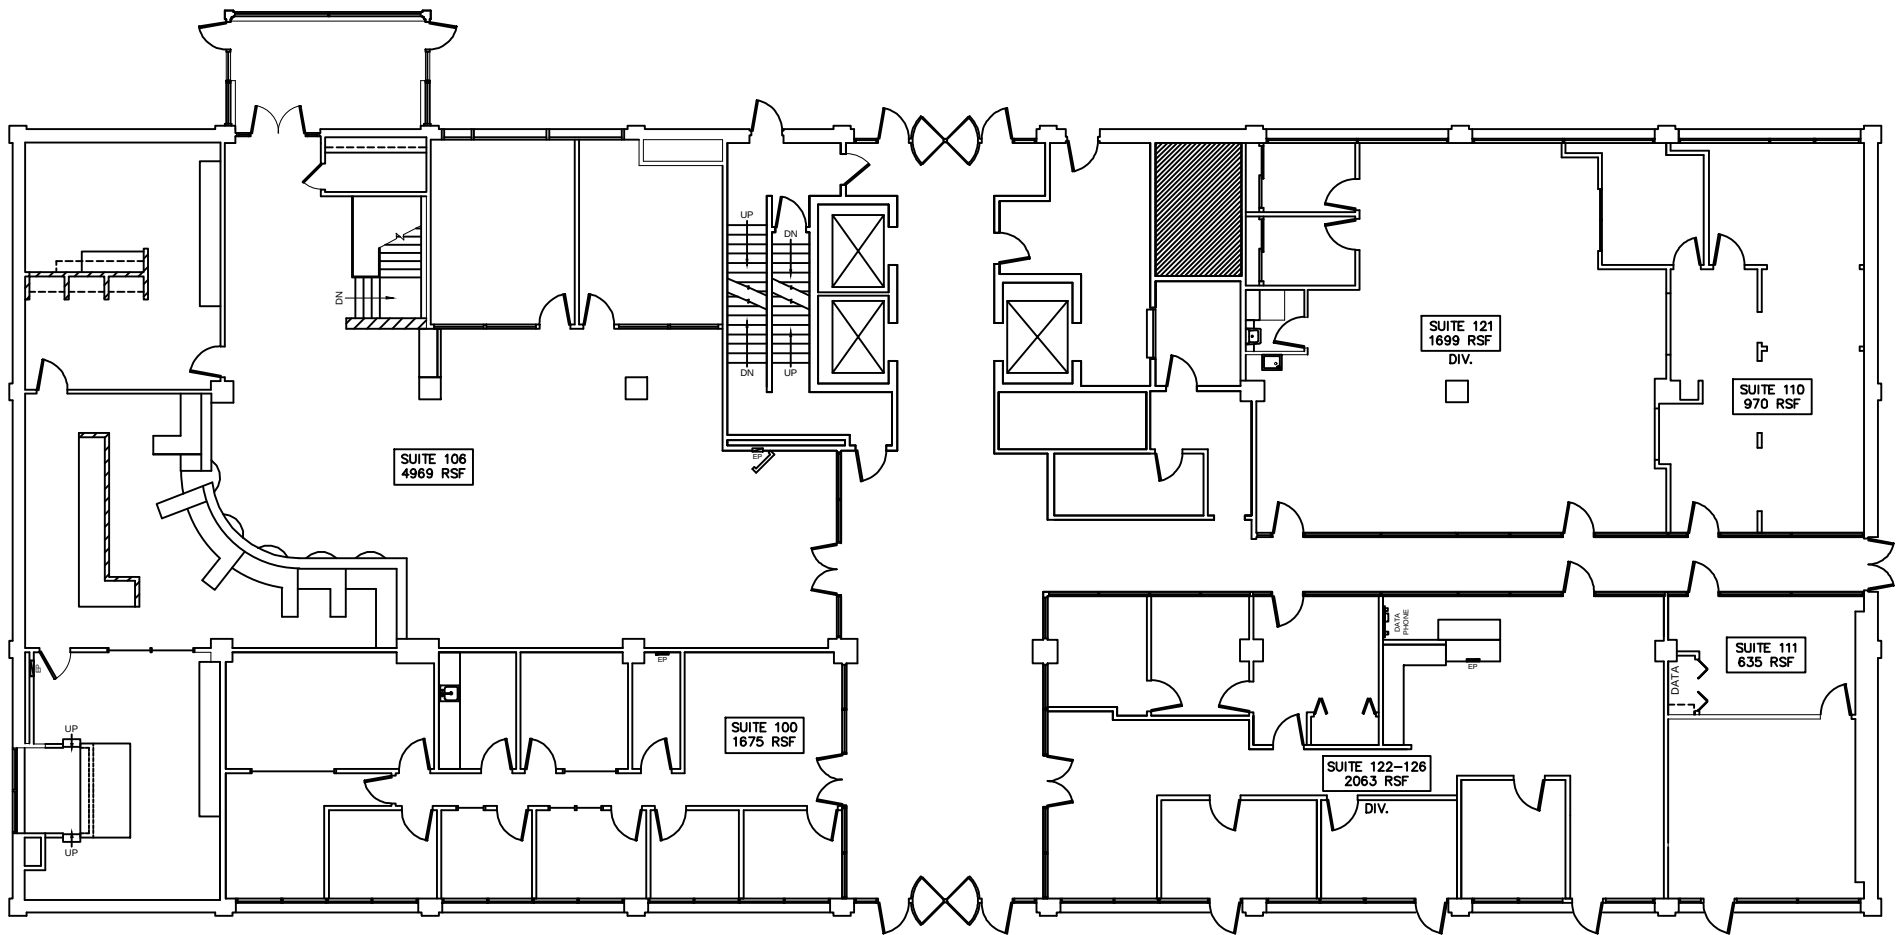

IMPERIAL REALTY COMPANY

4747 WEST PETERSON AVE., SUITE 200
CHICAGO, ILLINOIS 60646

T 773.736.4100 F 773.736.4541

DATE
05.12.2026
DRAWN BY
KN / AA
SCALE
N.T.S.

TITLE
FIRST FLOOR PLAN
LOCATION
800 E. NORTHWEST HWY.
PALATINE, IL

DRAFT ONLY

NOTE: ALL DIMENSIONS INDICATED ARE APPROXIMATES

DRAWING

A1