


REVISIONS

1	City Comments	10/16/19
2	City Comments	12/04/19
3	City Comments and Int. Coord.	01/16/20

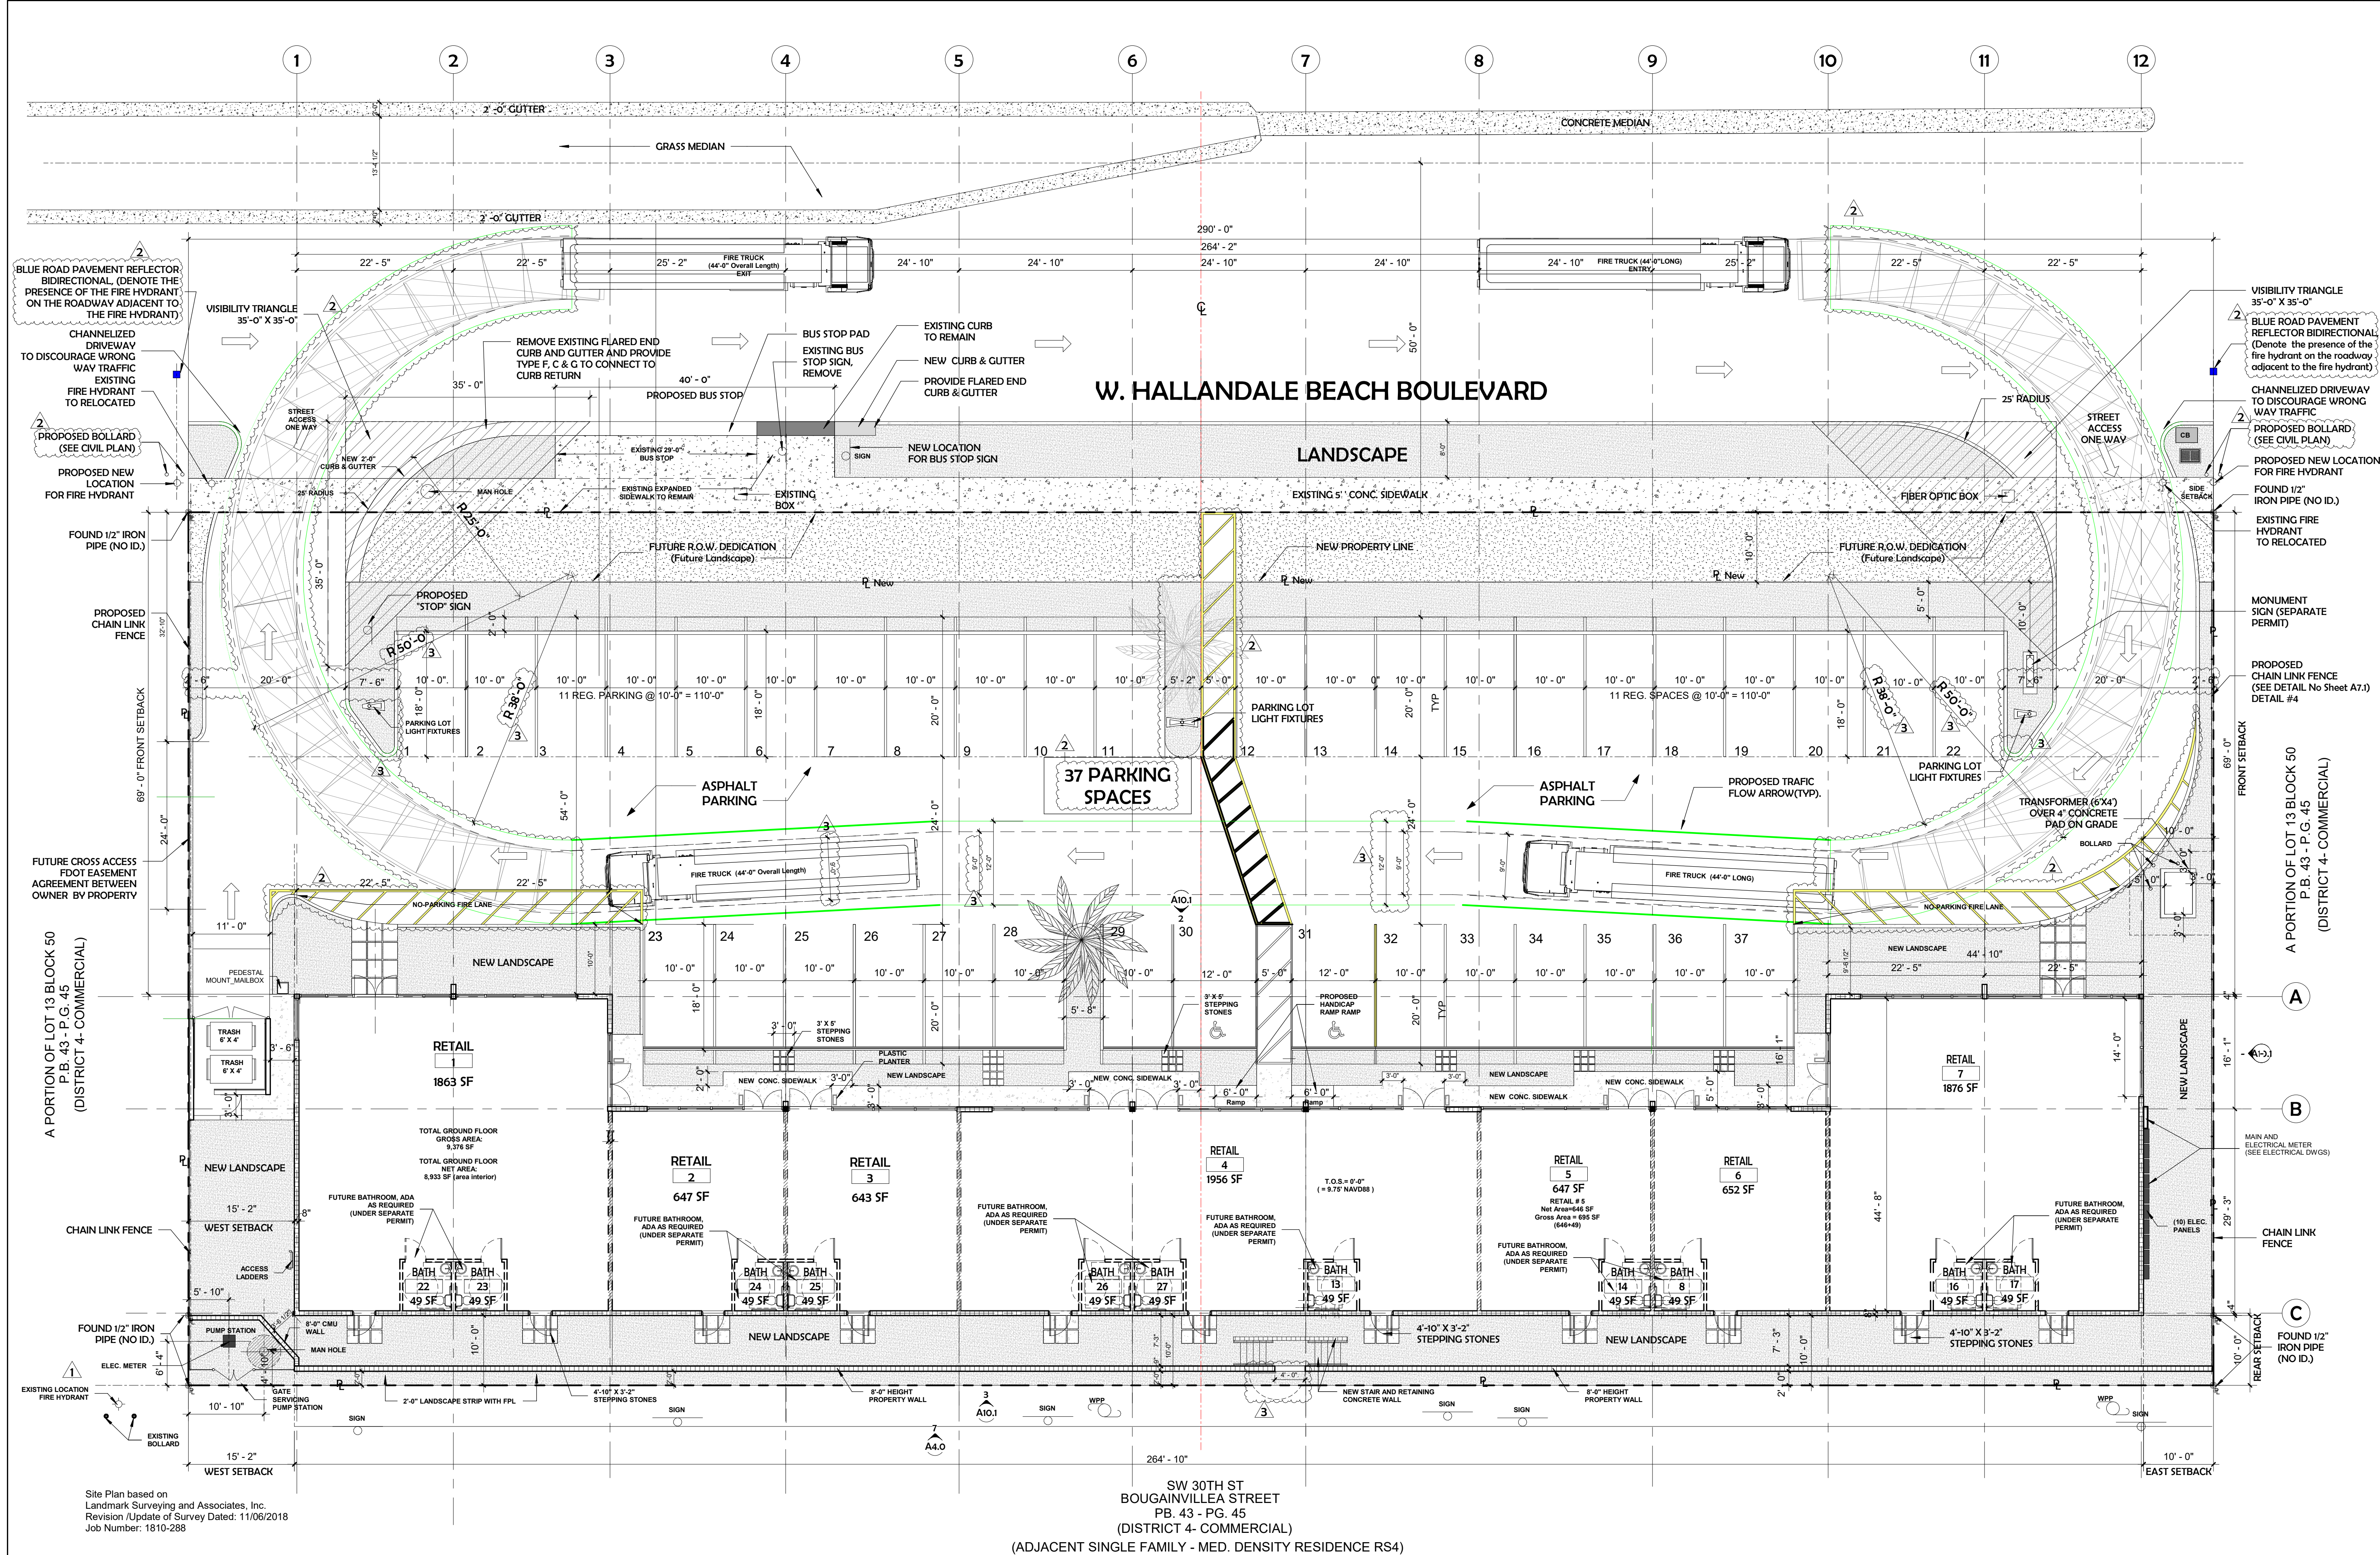

DEMBOKE PARK
EXCELENTE LLC.
4250 WEST HALLANDALE BLVD,
DEMBOKE PARK, FL 33160

- ☐ REVIEW SET
- ☐ COMMISSION SUBMITTAL
- ☐ NOT FOR CONSTRUCTION
- ☐ DRY RUN PERMIT SET
- ☐ PERMIT SET
- ☐ BID SET
- ☐ CONSTRUCTION SET

01-17-2020

DRAWN BY:
Author
CHECKED BY:
ARI SKLAR

SITE PLAN - FIRE ACCESS

A0.7

PROJECT #: 18-012

DATE: 07-16-2019

NOTE # 1:

1. ALL GATES SHALL BE FREE OPENING FROM THE INSIDE FOR ACCESS TO PUBLIC WAY FOR ALL BUILDING OCCUPANTS

1 GROUND FLOOR PLAN TURNING TRUCK
3/32" = 1'-0"