


Apartment 9D

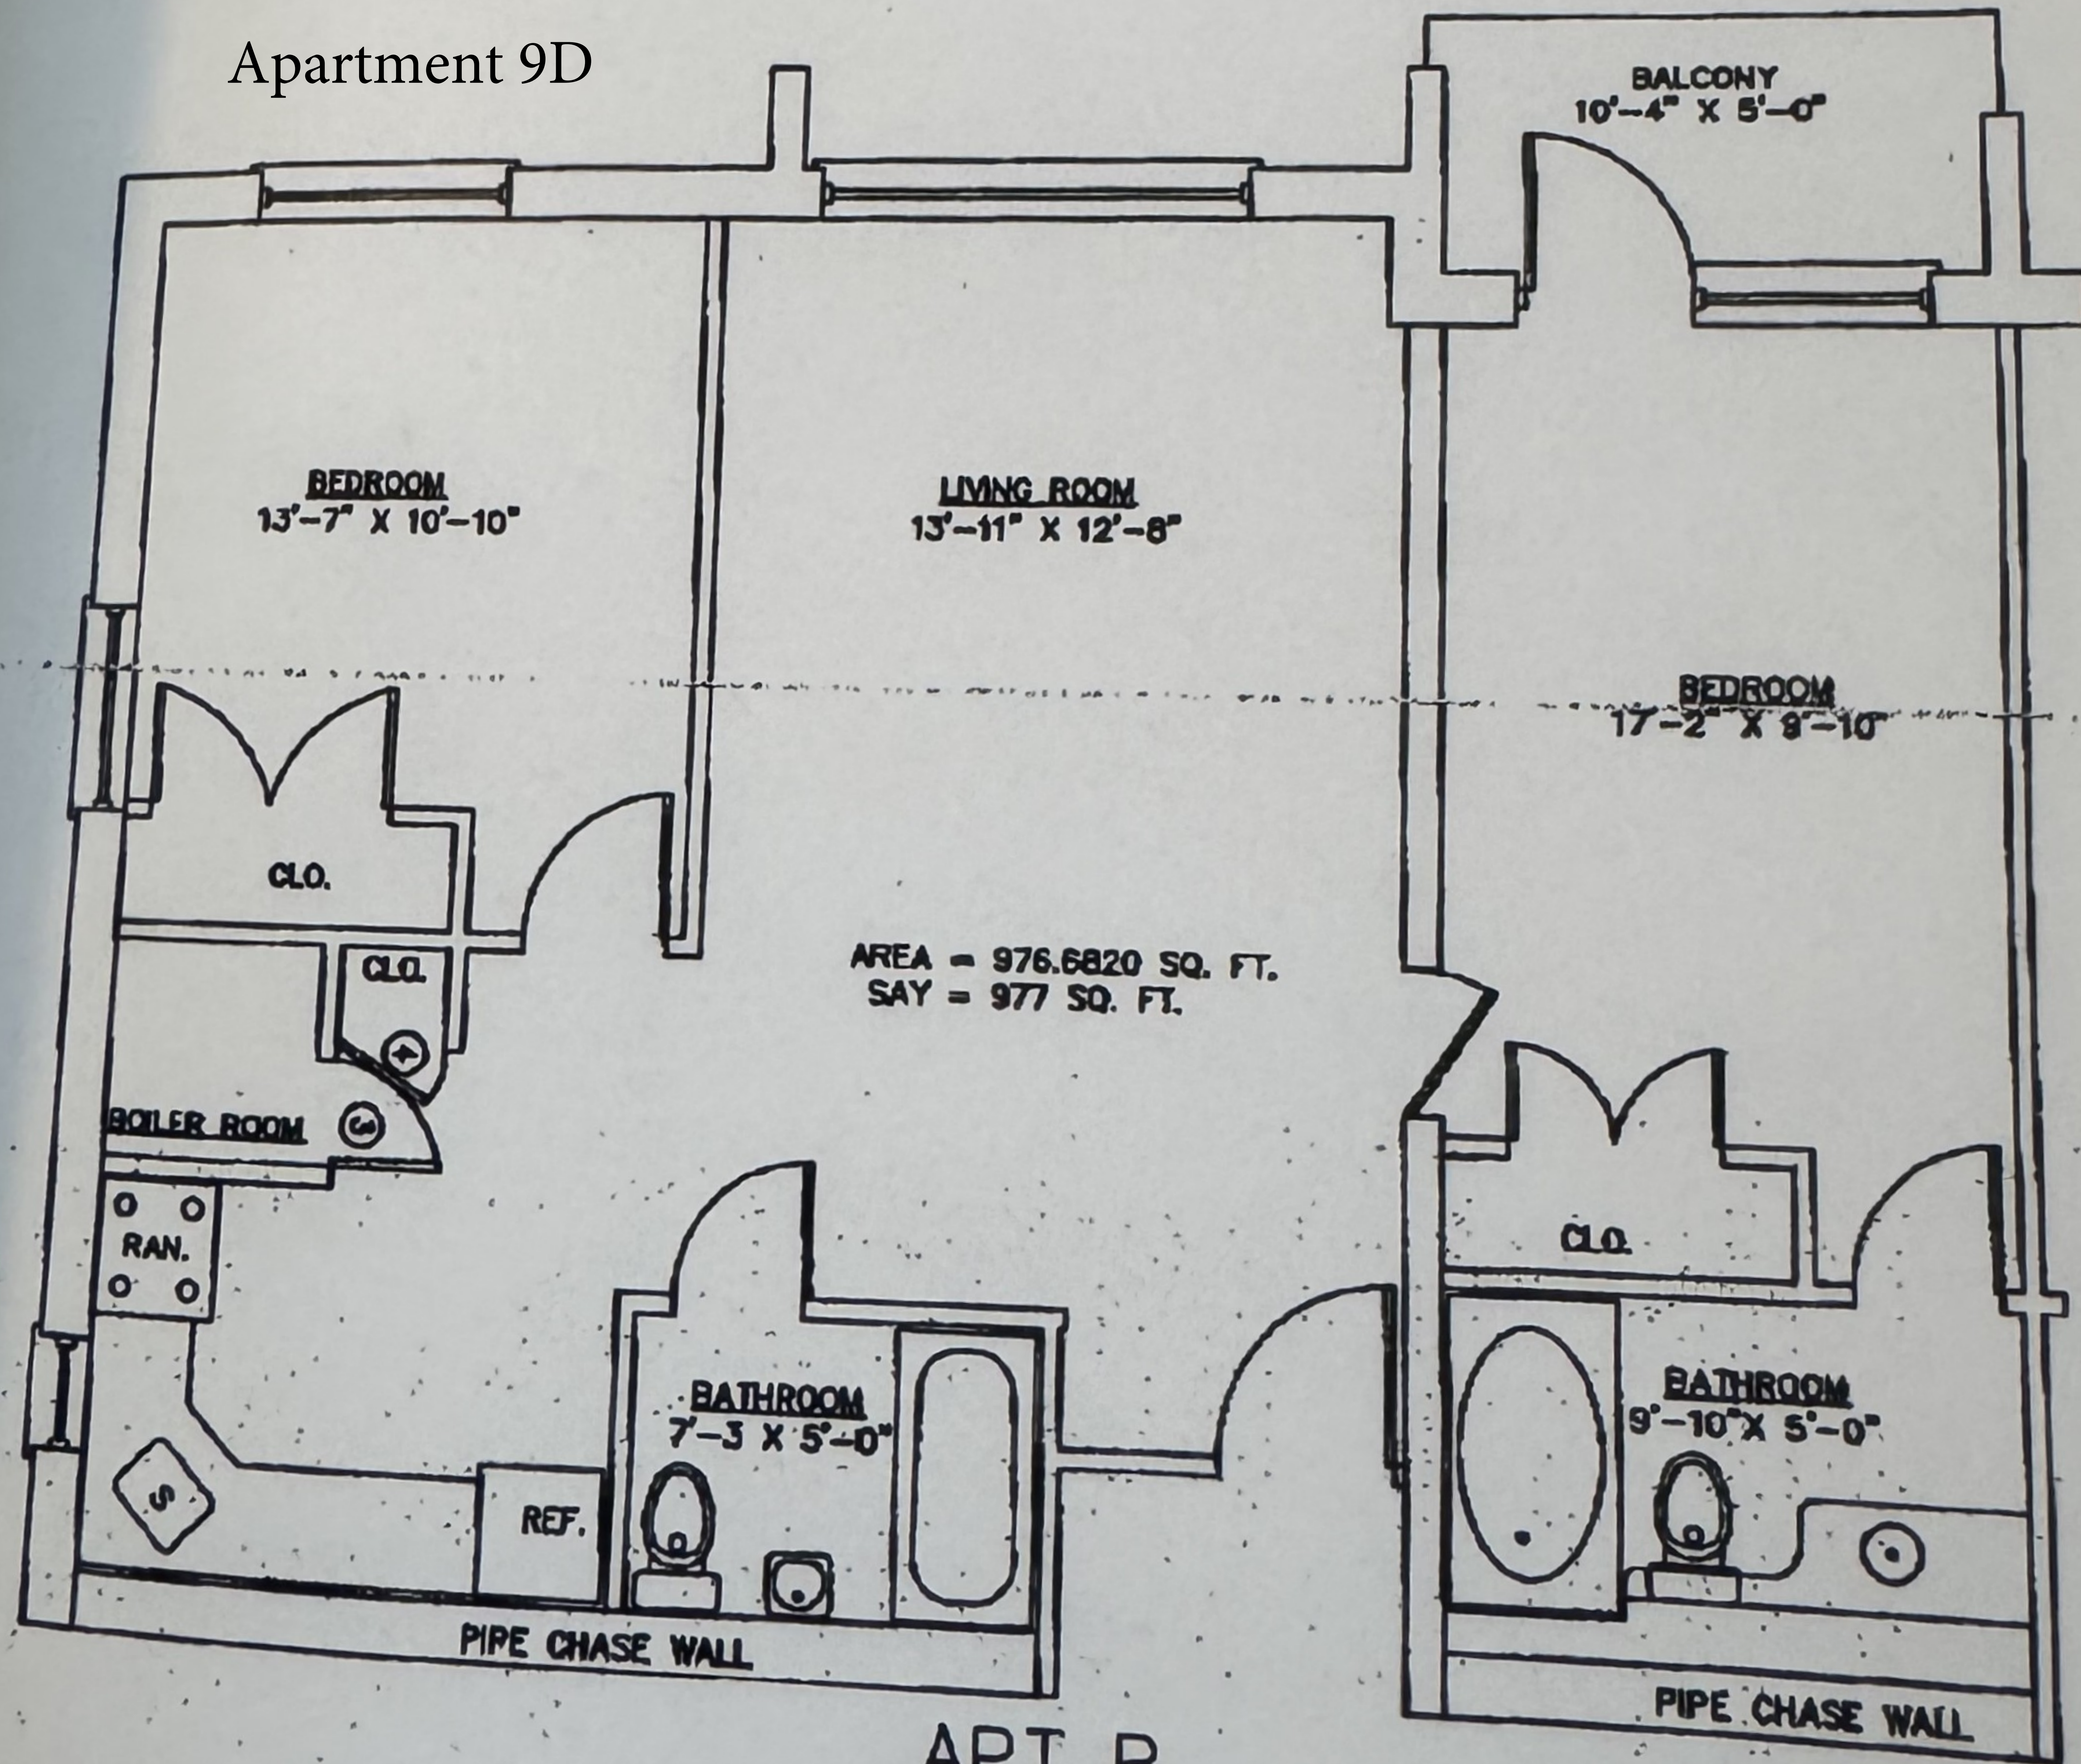

APT B
SCALE : 3/16" = 1'-0"
9TH FLOOR PLAN