

 


NO.	REVISION	DATE

 


PROJECT: ORANGE GROVE BUSINESS PARK
 INDUSTRIAL BUILDING DEVELOPMENT
 10680 SILICON AVENUE
 MONTCLAIR, CALIFORNIA

DRAWING: SITE PLAN

 


OWNER / APPLICANT:
 BALDWIN PARK HOMES, LLC
 1773 SAN BERNARDINO ROAD, SUITE B42
 WEST COVINA, CA 91790
 Contact: Jonathan Cook (310) 873-8083

THESE PLANS ARE COPYRIGHTED AND ARE SUBJECT TO COPYRIGHT PROTECTION AS AN "ARCHITECTURAL WORK" UNDER SECTION 102 OF THE COPYRIGHT ACT, 17 U.S.C. AS AMENDED (REPUBLICAN ACT 900) AND KNOWN AS "COPYRIGHT LAW" IN CALIFORNIA. ANY REPRODUCTION OR TRANSMISSION OF THESE PLANS WITHOUT THE WRITTEN PERMISSION OF SAITO DESIGN GROUP, INC. IS PROHIBITED. THE USER OF THESE PLANS SHALL BE RESPONSIBLE FOR OBTAINING ALL NECESSARY PERMITS AND APPROVALS FROM THE APPROPRIATE AGENCIES AND FOR THE OVERALL FORM AS WELL AS THE ARRANGEMENT AND COMPOSITION OF SPACES AND ELEMENTS OF THE PROJECT. SAITO DESIGN GROUP, INC. SHALL NOT BE RESPONSIBLE FOR ANY DELAYS, CANCELLATION OF CONSTRUCTION OR BUILDINGS BEING SEIZED AND/OR COMPENSATION TO SAITO DESIGN GROUP.

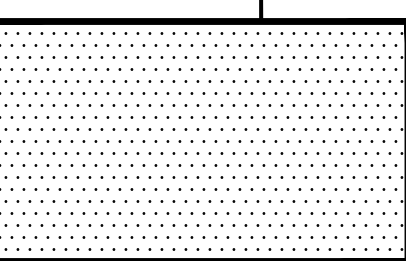

DATE: _____
 JOB NO: _____
 SHEET NUMBER _____

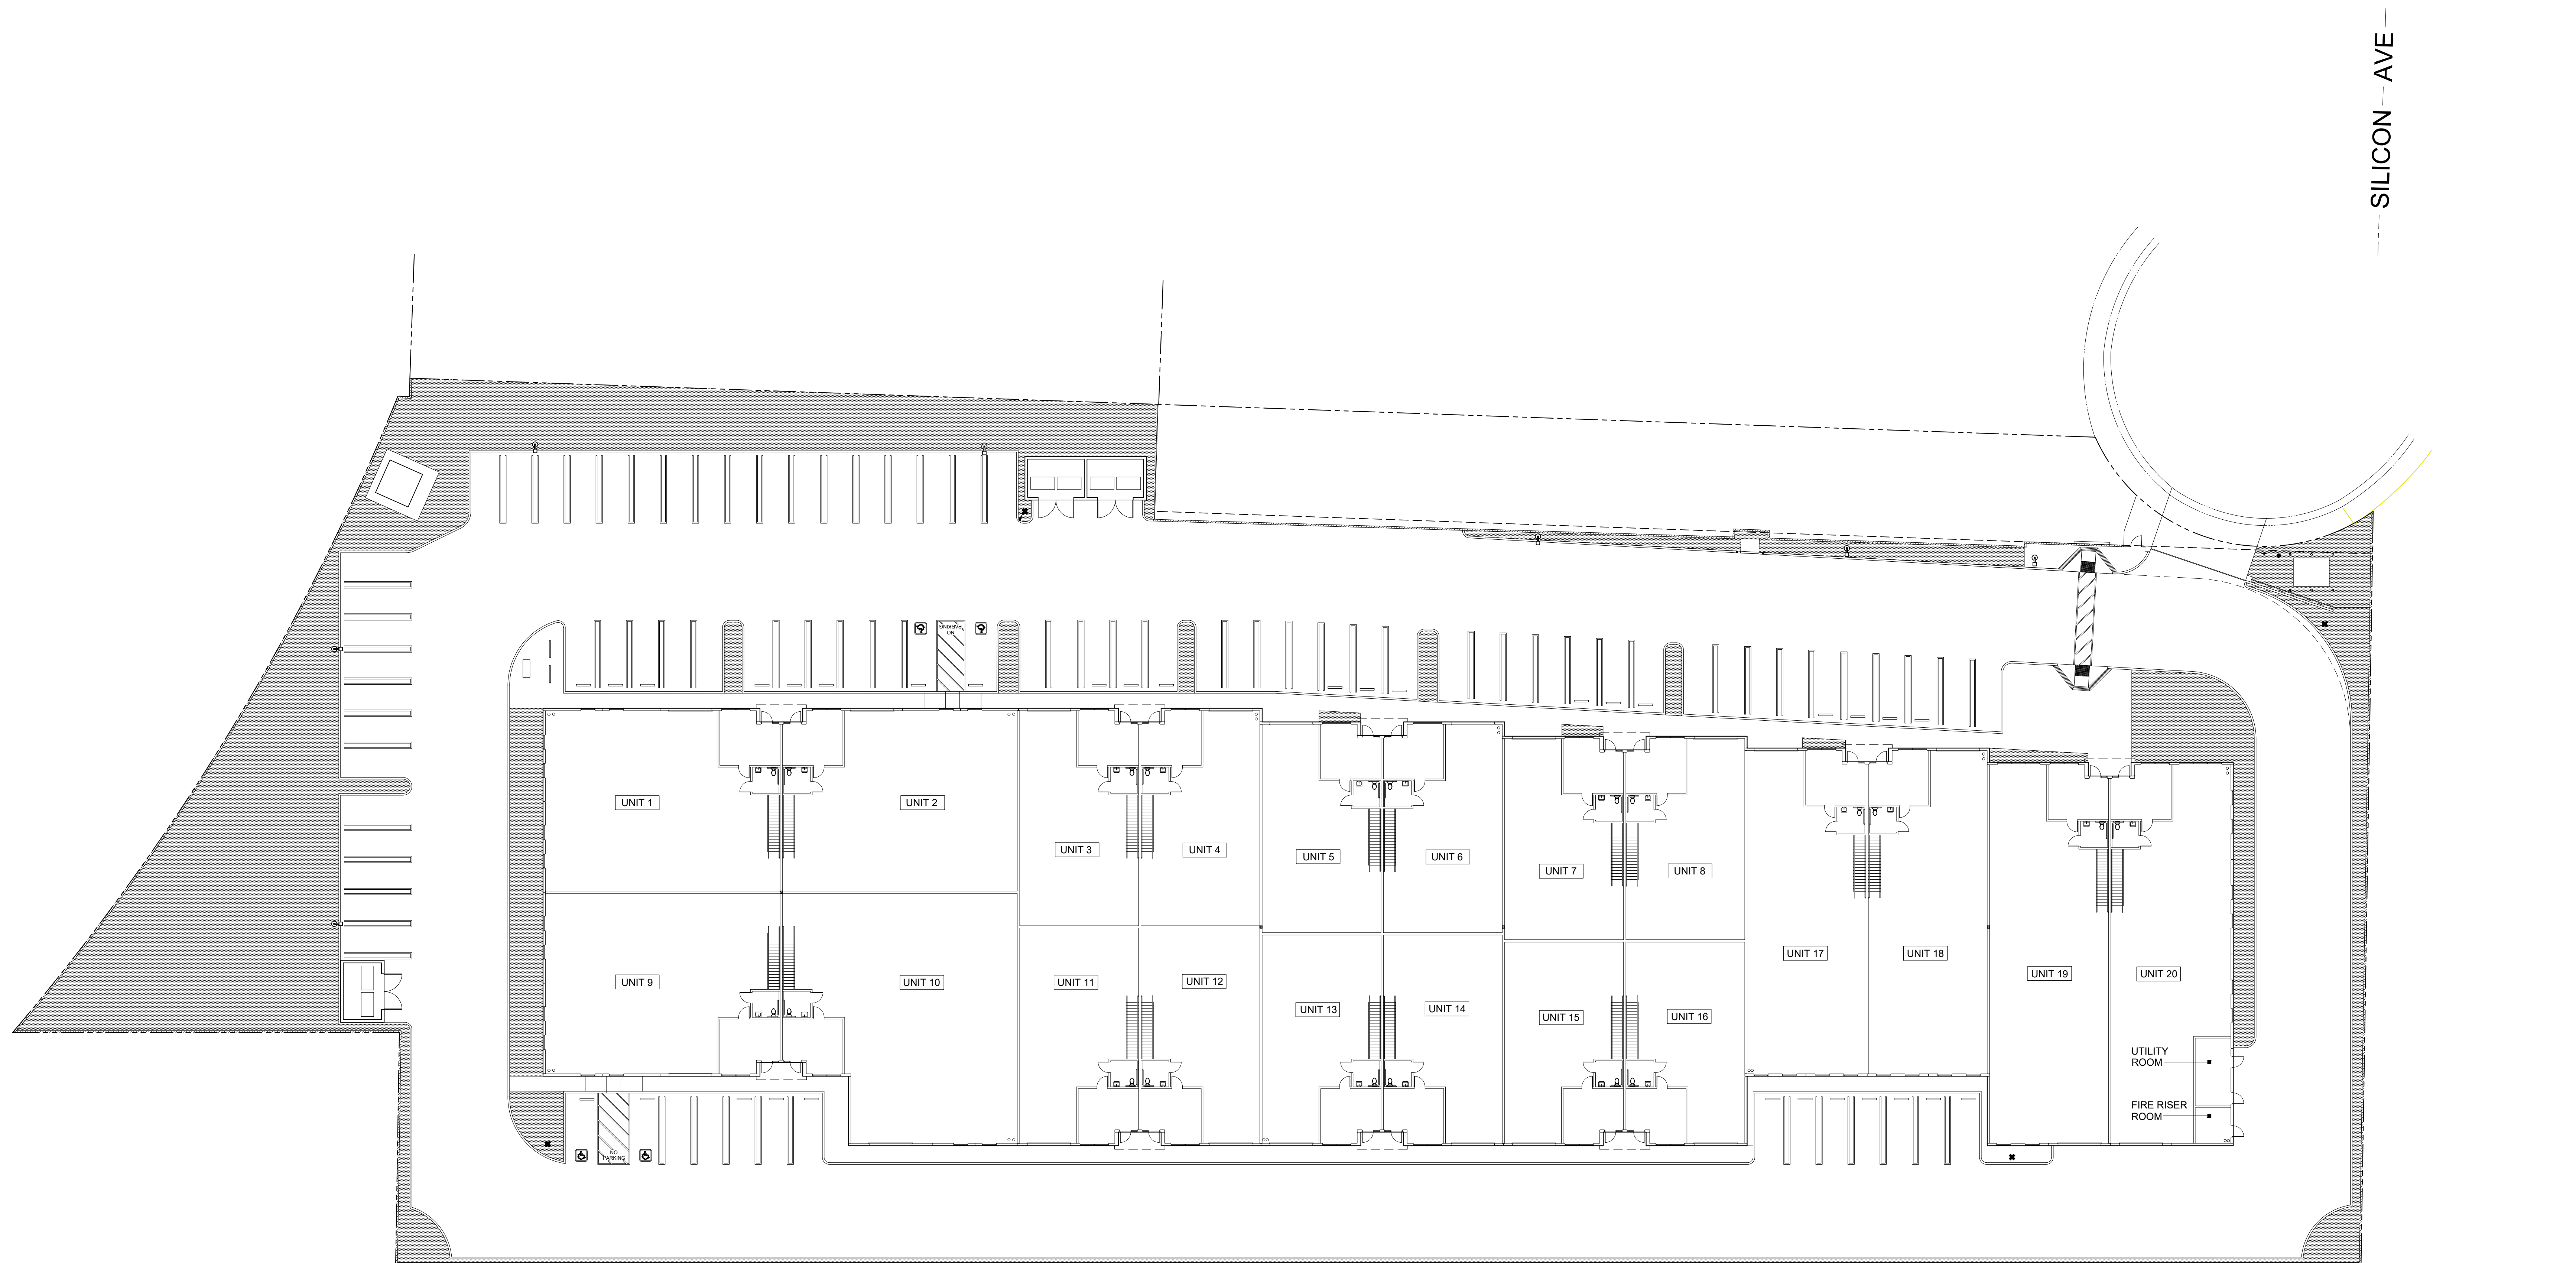

SITE PLAN

SCALE : 1" = 20'-0"

