

REGISTRATION:

TENANT ALTERATIONS AT SUITE #110

WEXFORD TOWN CENTRE
10475 PERRY HIGHWAY
WEXFORD, PA 15090

THIS DRAWING IS THE PROPERTY OF DUNN AND ASSOCIATES, INC. WHO CLAIMS PROPRIETARY RIGHTS IN THE MATERIAL DISCLOSED. IT IS ISSUED IN CONFIDENCE FOR DESIGN AND/OR CONSTRUCTION INFORMATION ONLY AND MAY NOT BE COPIED WITHOUT SPECIFIC WRITTEN PERMISSION FROM DUNN AND ASSOCIATES, INC.

REVISIONS:

PROJECT NUMBER 1738
DATE JULY 13, 2018
DRAWN BY reb
FILE wexford/#110/a100-plans


DRAWING TITLE:

PROPOSED FLOOR PLAN #7

DRAWING NUMBER:


A1.1

SHEET 1 OF 1

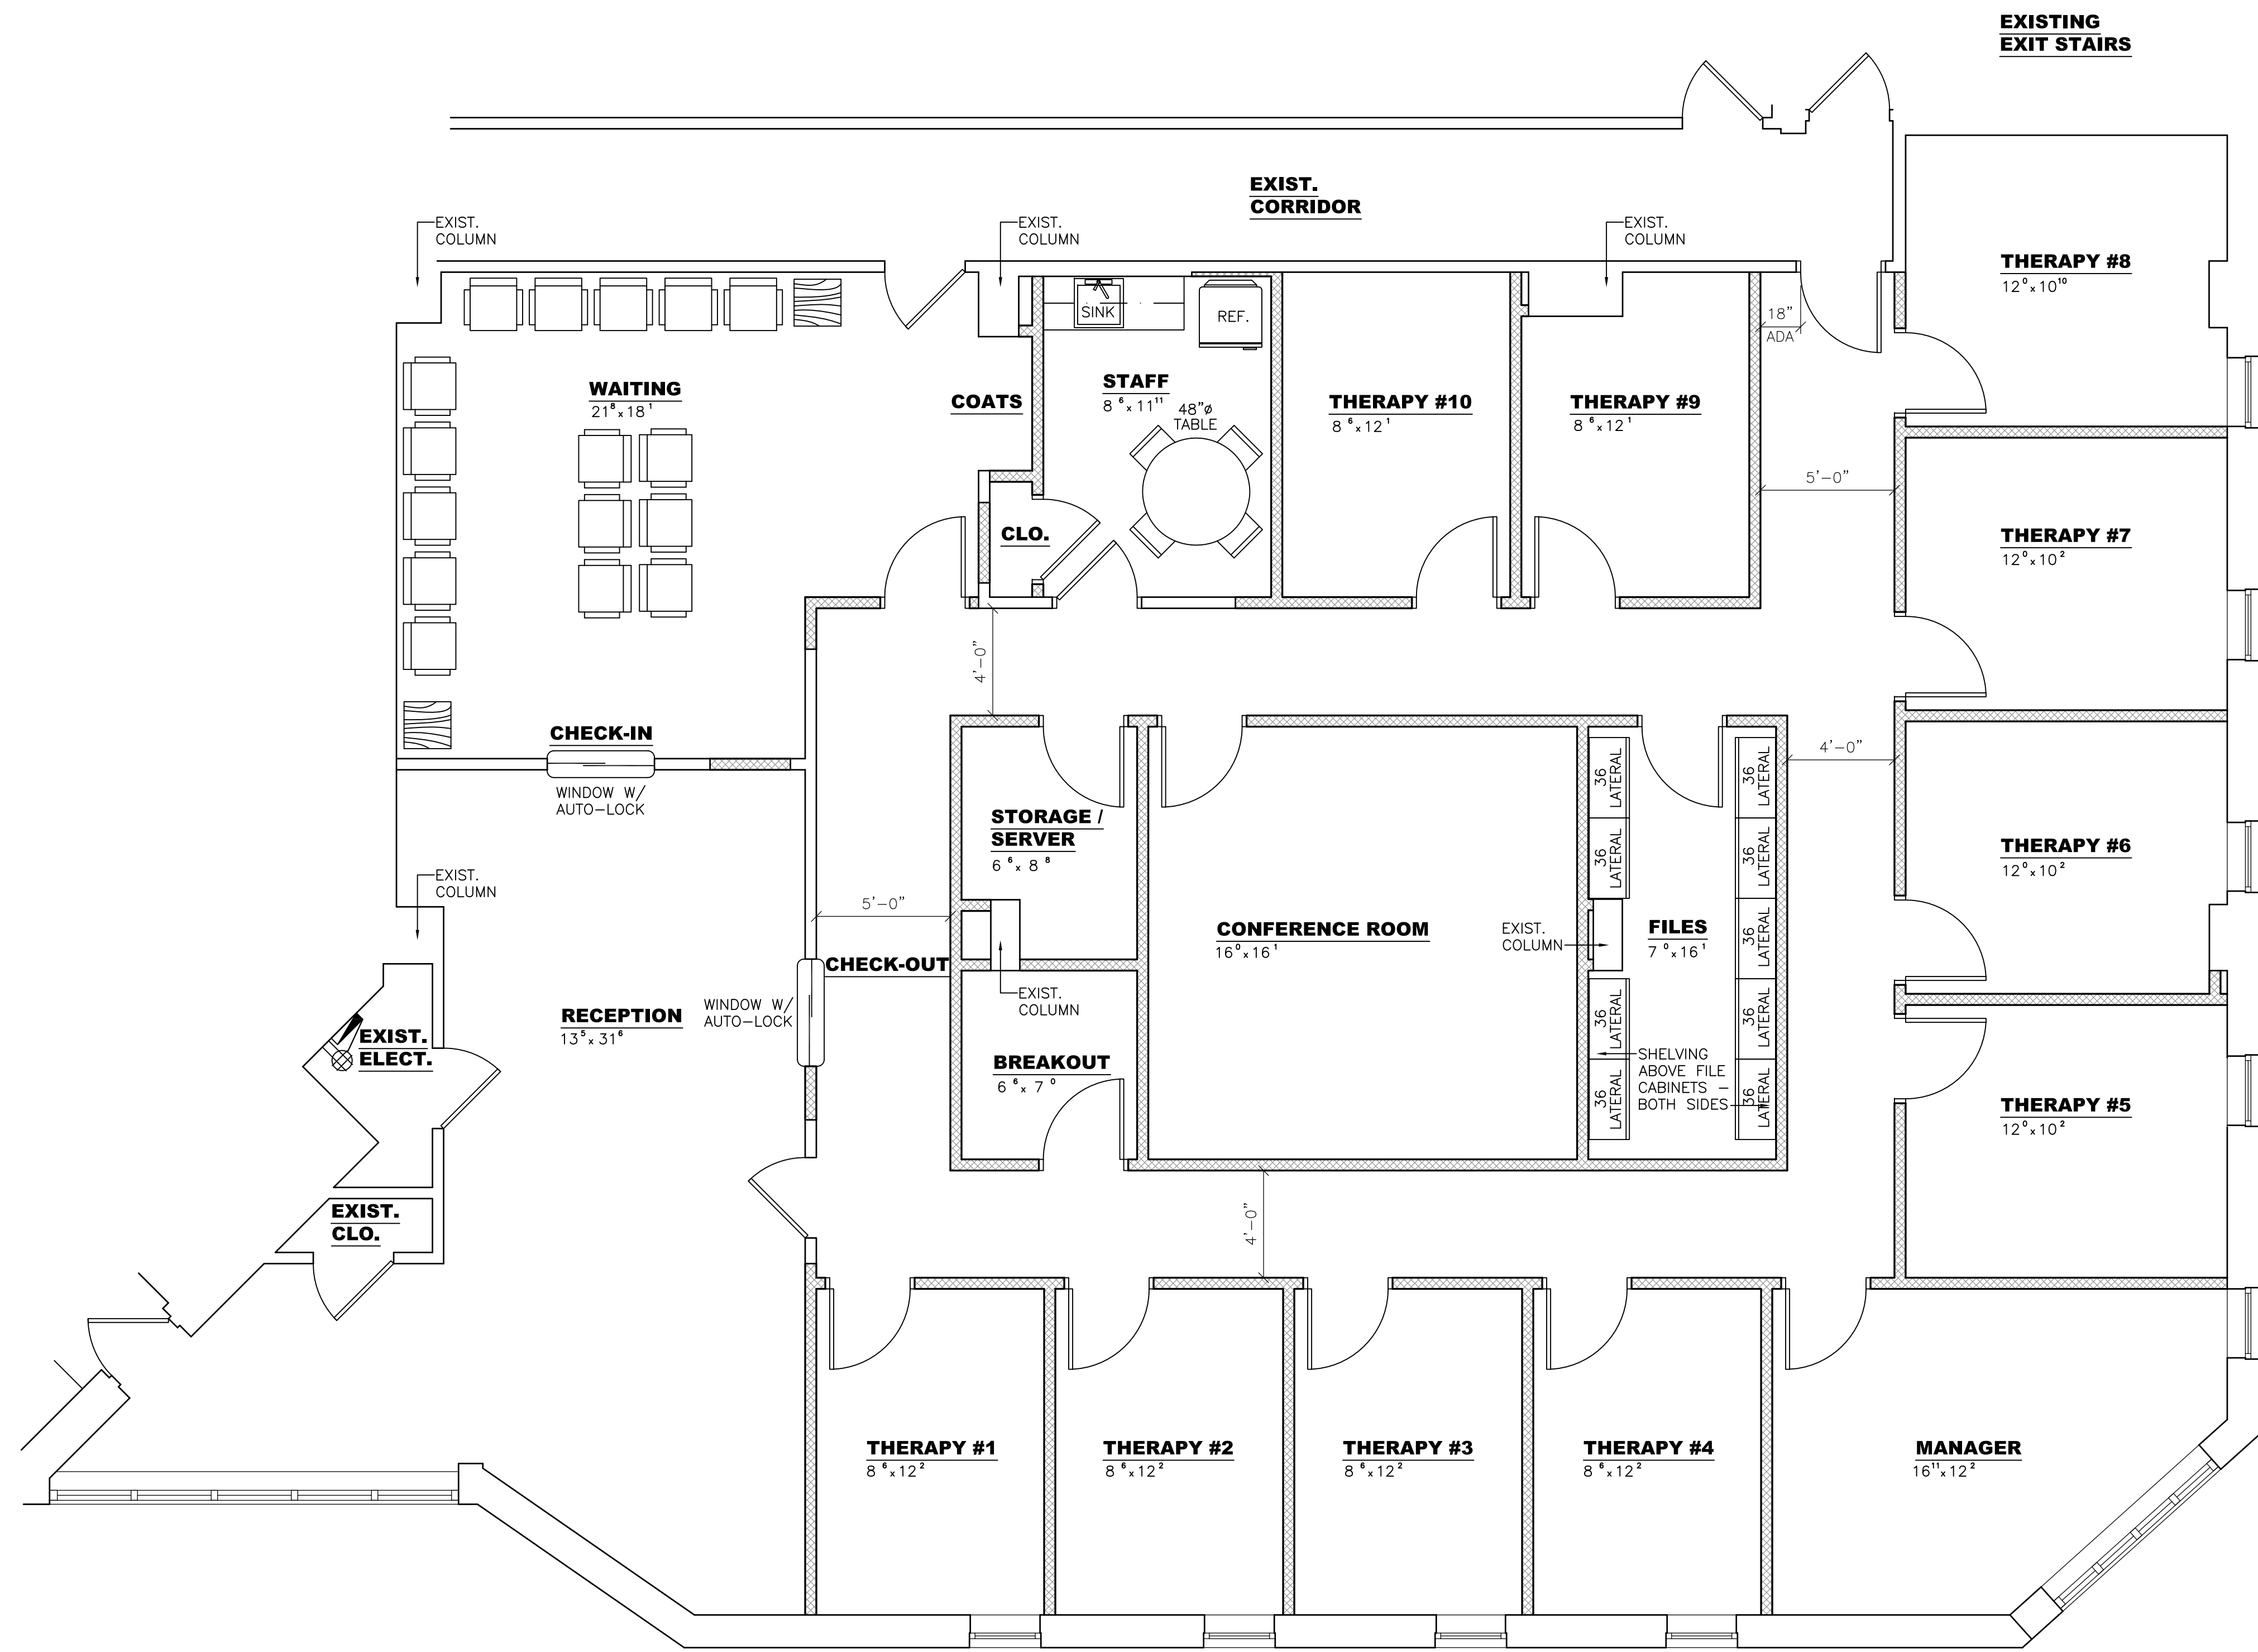

FLOOR PLAN: SCHEME #7

SCALE: 1/4"=1'-0"

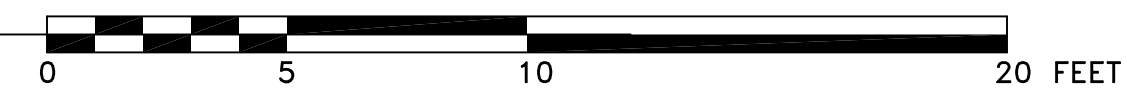

SYMBOL LEGEND

- EXISTING WALL
- NEW WALL

BLDG. NORTH

