



SUITE #204
 23 VREELAND ROAD
 FLORHAM PARK, N.J.
 1,402 RENTABLE SQ. FT.
 WWW.23VREELAND.COM

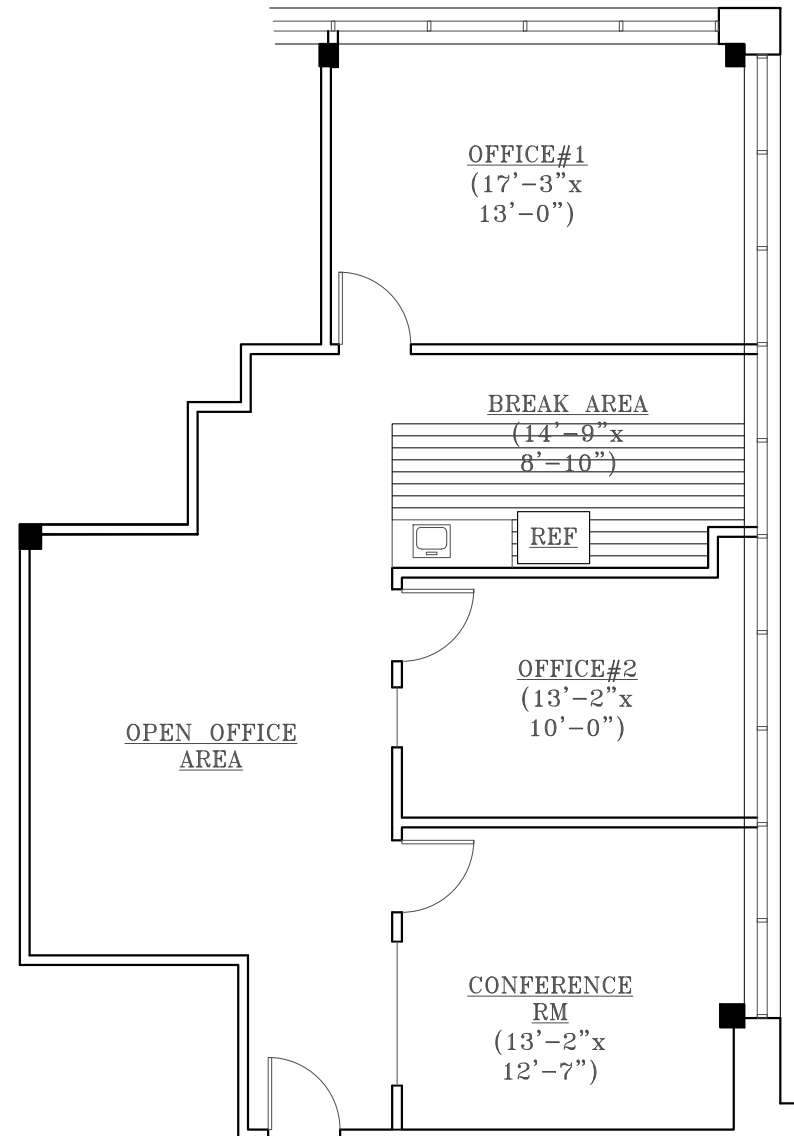

1 EXISTING FLOOR PLAN
 SCALE: 1/8"=1'-0"

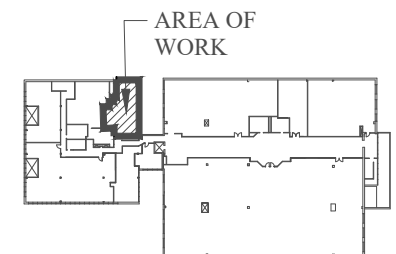

▨ DENOTES TENANT SPACE

KEY PLAN - SECOND FLOOR
 SCALE : N.T.S.

1.) ALL ROOM SIZES
 ARE APPROXIMATE.

WEISS DESIGN GROUP ARCHITECTURE INTERIOR DESIGN	
629 West Mount Pleasant Avenue Livingston, NJ 07039-1609 973.994.9490 Facsimile 973. 994.9889 RONALD WEISS, AIA NJ Lic. #10001 NY Lic. #021367	
SUITE #204 23 VREELAND ROAD FLORHAM PARK, NEW JERSEY	
Scale AS NOTED	Drawn By CAS
Date FEB. 16, 2026	Revised
EXISTING FLOOR PLAN	
SECOND FLOOR - SUITE# 204	Drawing Number SK-17

FILE: Z:\Commercial\23 Vreeland Rd\Marketing\SUITE 204\SK-17.dwg LAST SAVED DATE: Feb 16, 2026 - 14:03
 CURRENT DATE: Feb 16, 2026 - 14:24



EASTMAN
 Management Corporation
 651 OLD MT. PLEASANT AVE.
 LIVINGSTON, NJ 07039
 TEL: (973) 992-7727
 FAX: (973) 992-3084
 WWW.EASTMANCOMPANIES.COM