

PROJECT

2100 N FEDERAL HWY

2100 N FEDERAL HWY
DELRAY BEACH
FLORIDA

CONSULTANT

REVISIONS

No. DATE DESCRIPTION

SIGNATURES OF APPROVAL ADDITIONS, ALTERATIONS,
OR REVISIONS TO THESE DRAWINGS AFTER APPROVAL
HAS BEEN GIVEN, CONSTITUTE A CHANGE IN THE
SCOPE OF WORK AS OUTLINED AND WILL BE
ACCOMPLISHED AT THE CLIENT'S EXPENSE.

CLIENT: _____ DATE: _____

PROJECT PHASE

- SITE PLANNING
- SCHEMATIC DESIGN
- DESIGN DEVELOPMENT
- CONSTRUCTION DOCUMENTS



SCHEMATIC SPACE PLAN

PROJECT NUMBER:	2050NF.01
ISSUED:	08.10.2022
DRAWN BY:	MAB
CHECKED BY:	MAB
FILENAME:	2050NF01SDP.dwg

SEAL SHEET

SP-1

MELOSSA ANN BIERMAN
FLORIDA LICENSE No. 97902

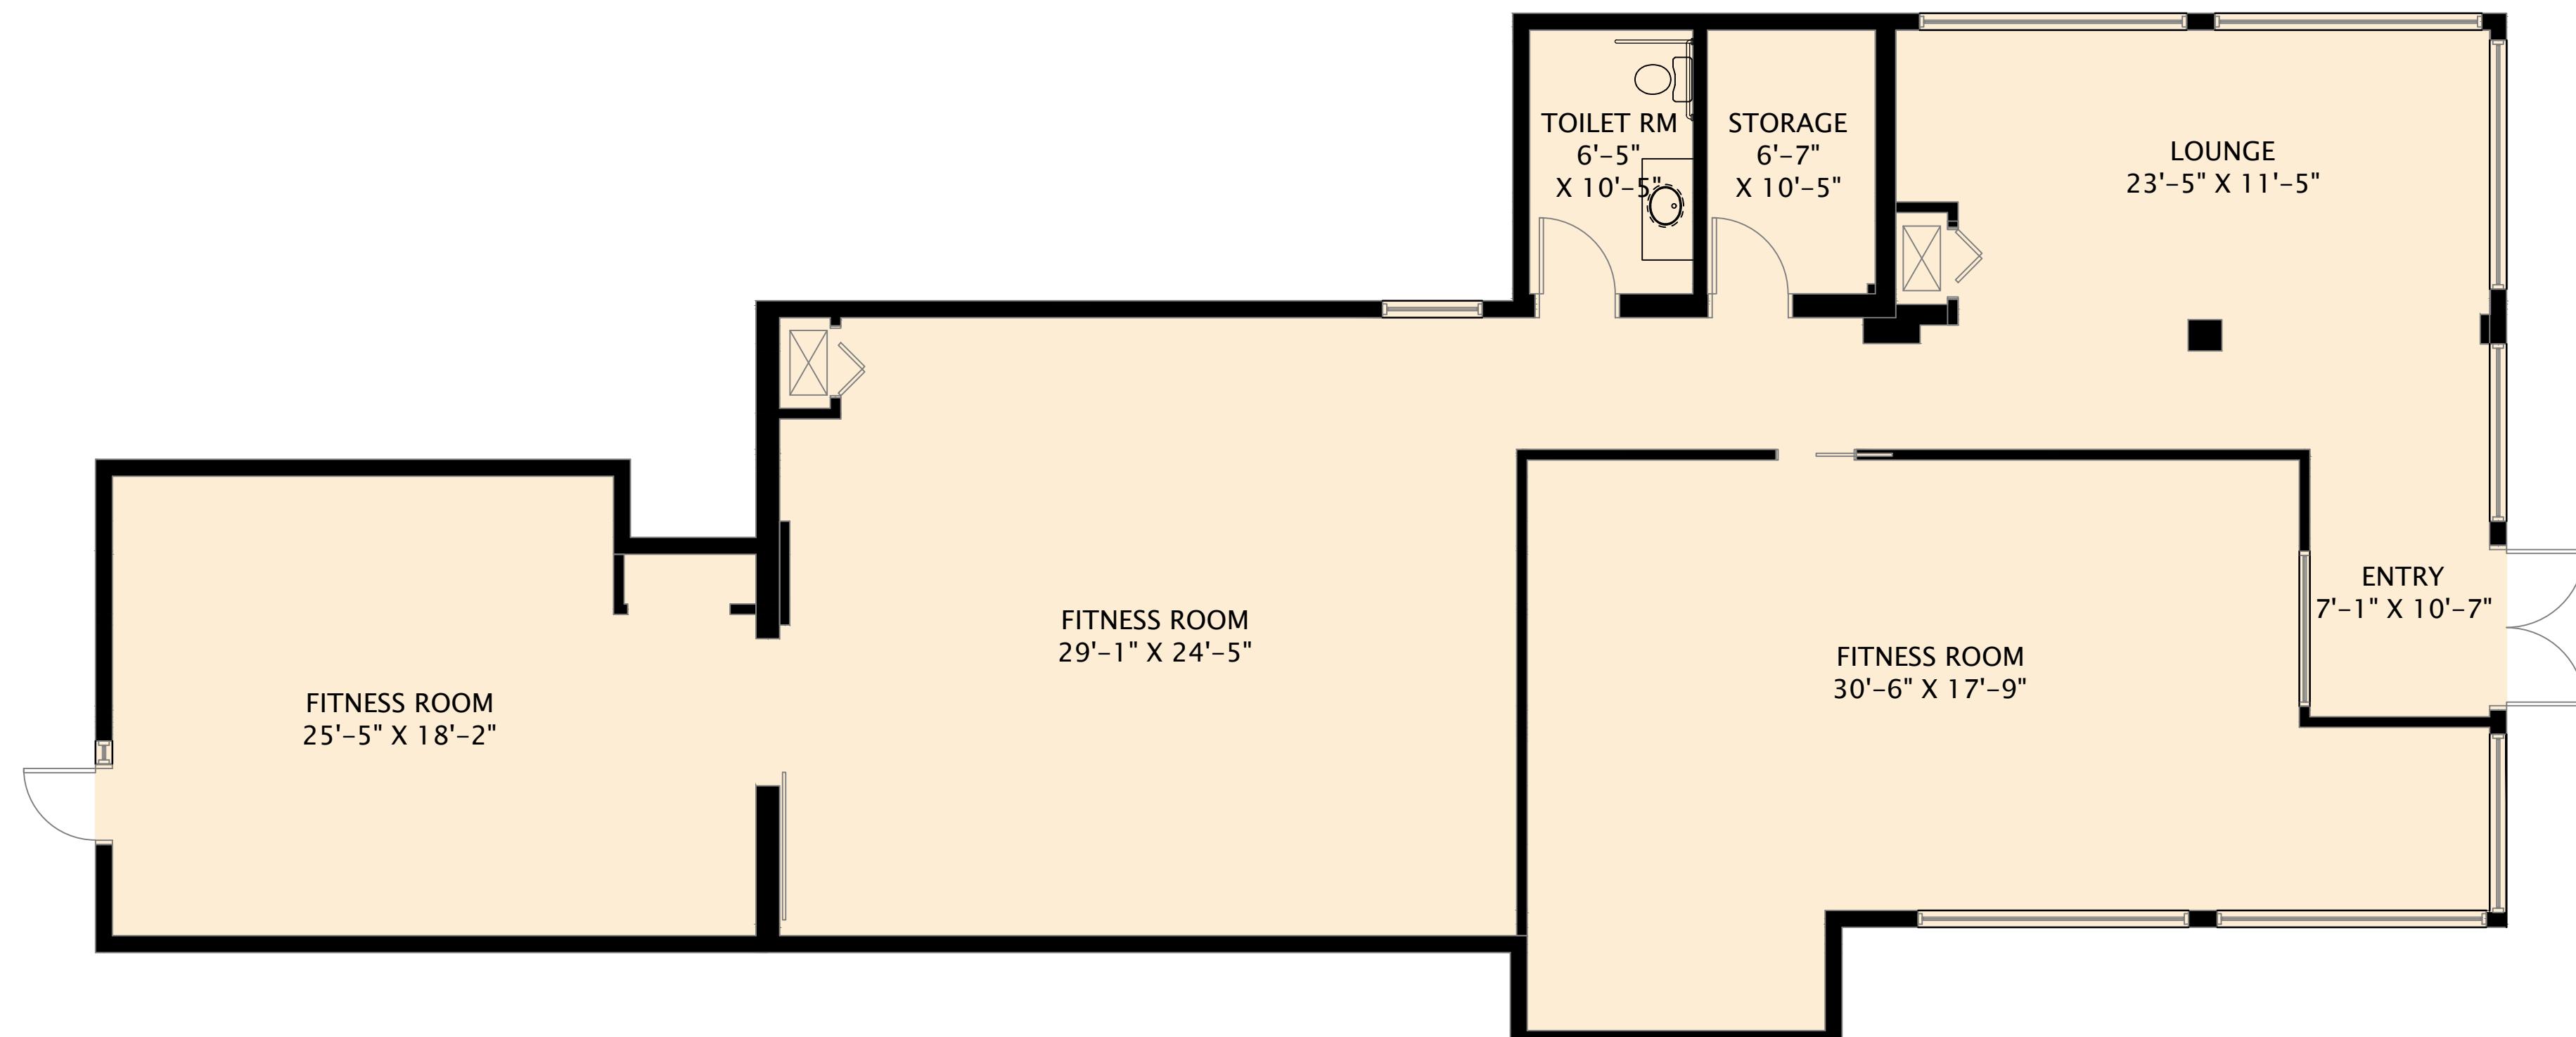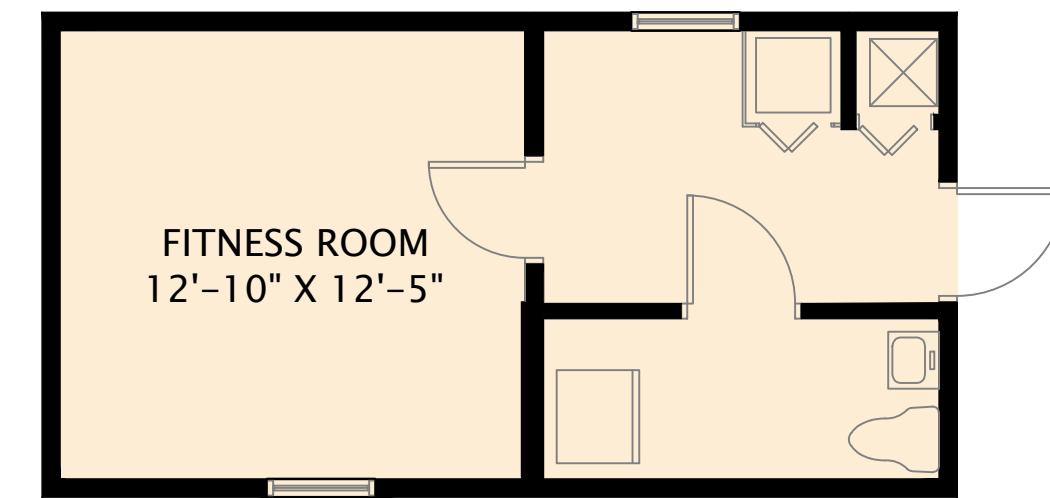

WALL STYLES

EXISTING - 3-5/8" W/GYP. EACH SIDE

DEMO - 3-5/8" W/GYP. EACH SIDE

PROPOSED - 3-5/8" W/GYP. EACH SIDE

NOTE:

FURNITURE IS SHOWN FOR ILLUSTRATIVE PURPOSES ONLY. TENANT
IS RESPONSIBLE FOR ENSURING THAT ALL EXISTING & NEW FURNITURE
WILL FIT IN APPLICABLE ROOMS.

ALL ROOM SIZES ARE APPROXIMATE