




**UNIT 102 & 103
USABLE AREA
8,034.1 SQ.FT.**

C= 27'-2.25" TO U/S OF ROOF DECK
C= 25'-4" TO US/ OF TRUSS
C= 24'-8.75" TO U/S OF BEAM

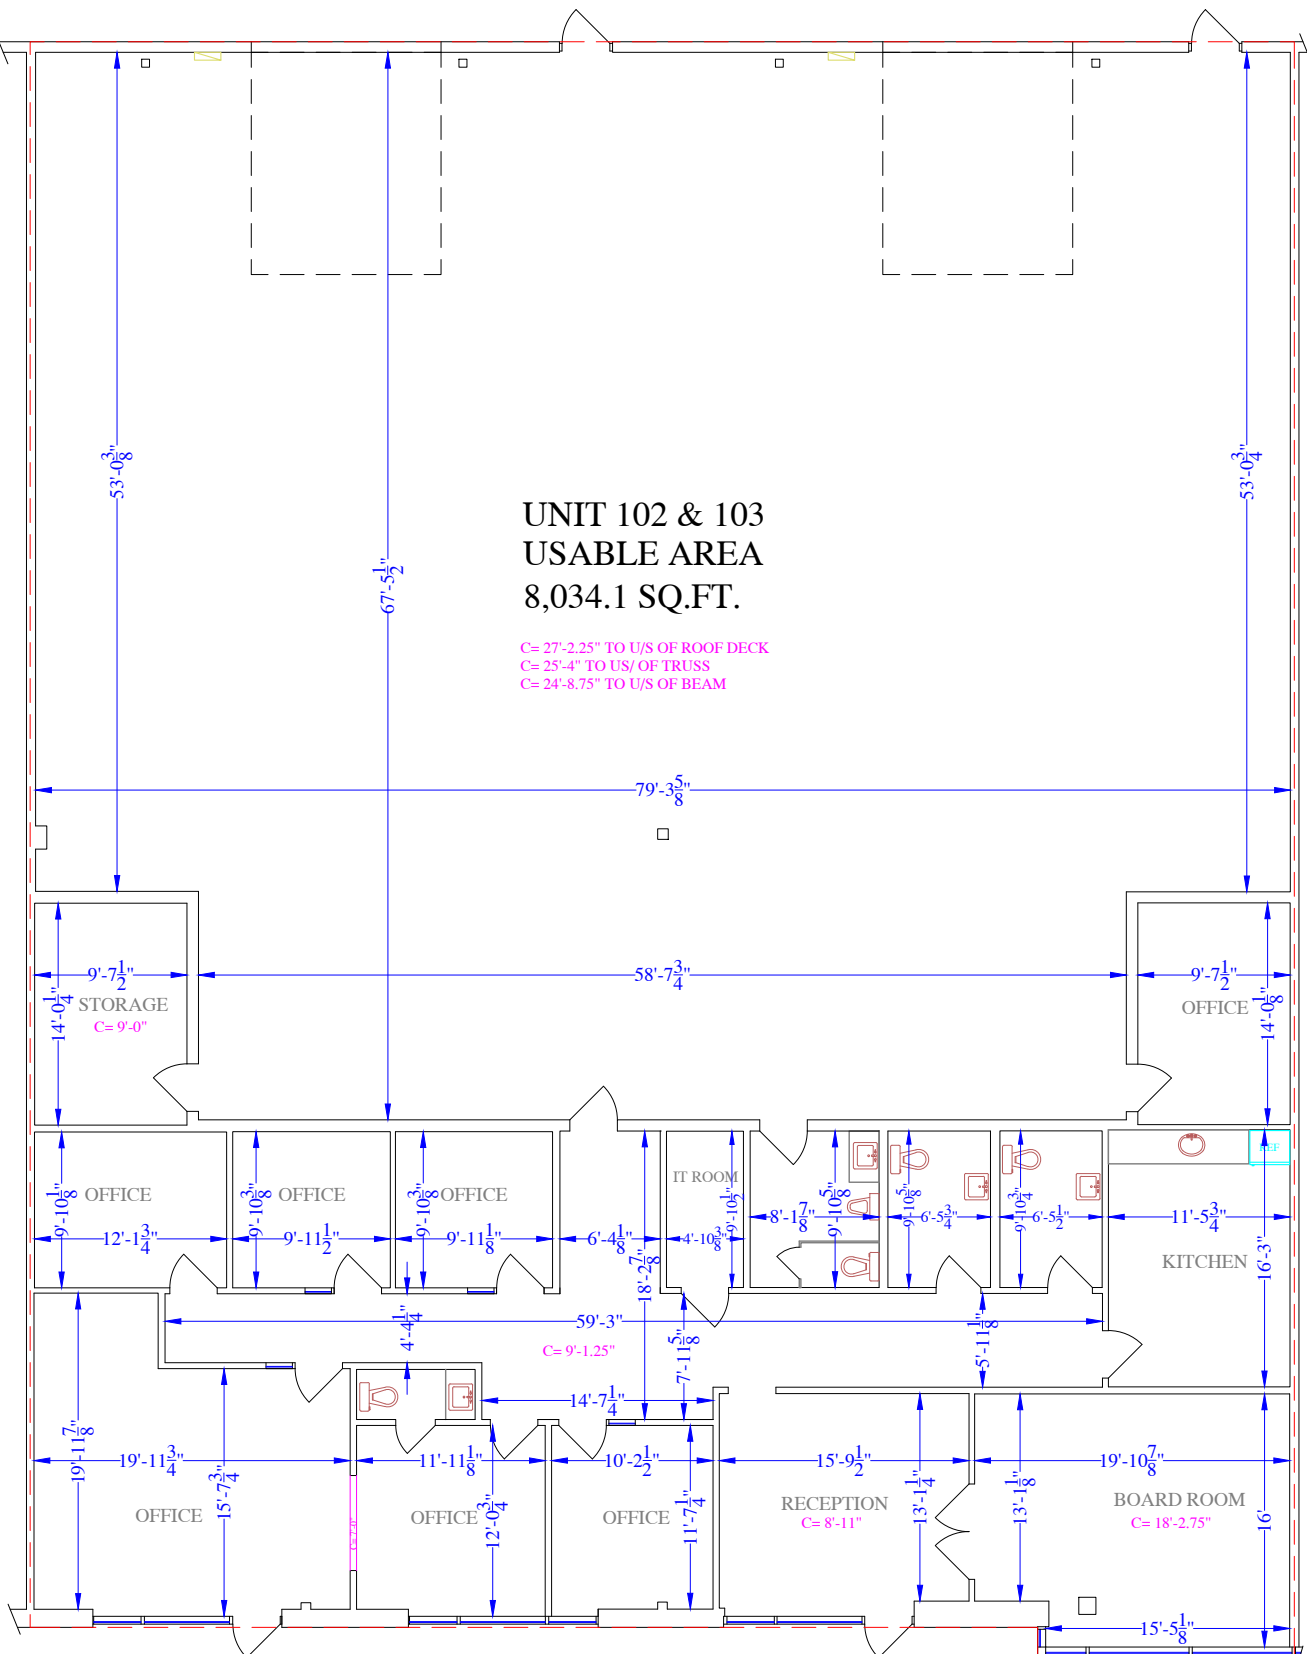

MAIN FLOOR PLAN

PREPARED FOR:



Burnswest Properties Ltd.
Calgary, AB
403-615-4521

DRAWING: UNIT #102 & #103

DRAWN BY: M.L.

ADDRESS: 118 EAST LAKE BLVD, AIRDRIE DATE: JUL 14, 2025

SCALE: N.T.S.

REVISION: 0

MEASURED: JULY 10, 2025 per EXTERIOR WALL METHODOLOGY



Calgary/Prairies 403.238.3555
calgary@measuremasters.ca