




73/75 Church Street, Blackpool, FY1 1HU

Bhailok Group

Existing Drawing Package

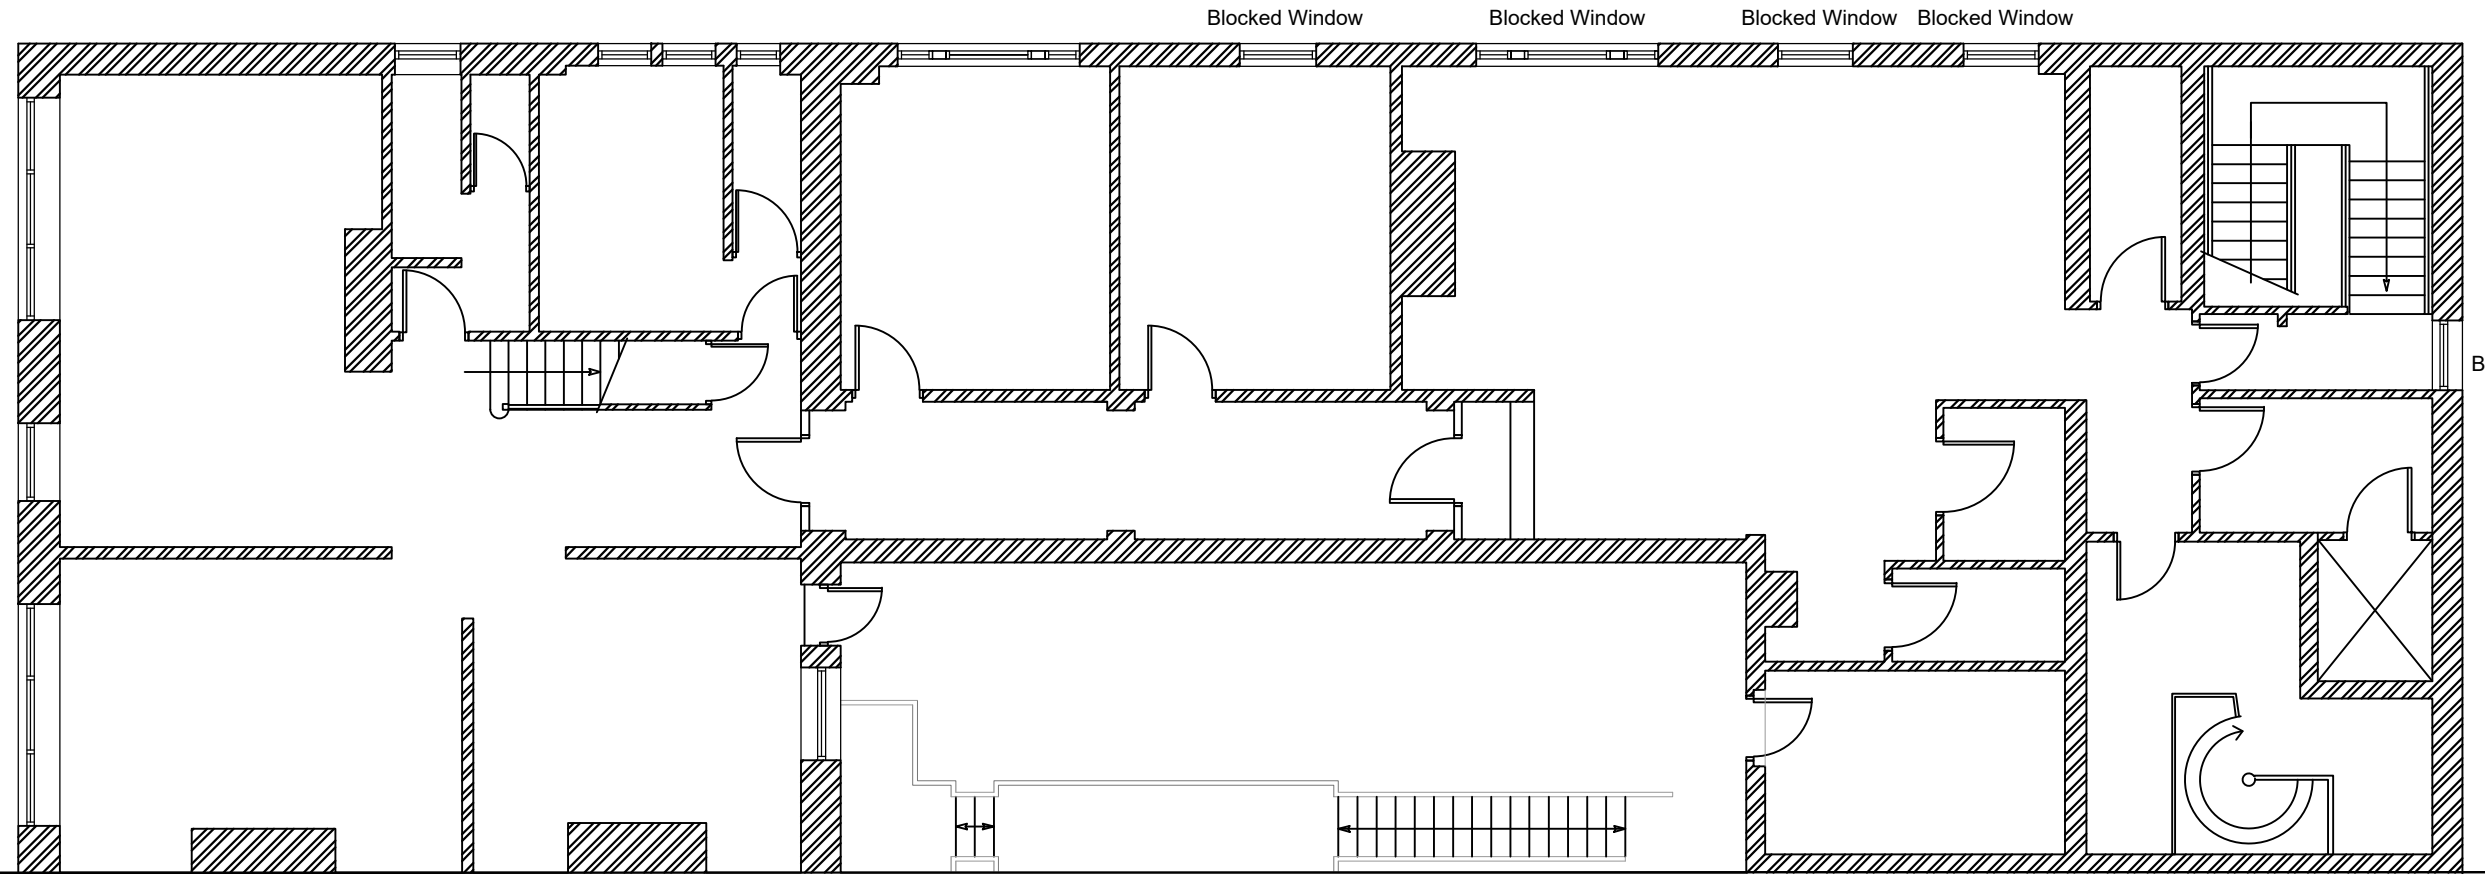


This drawing & Design is the Copyright of Munshi+Partners and may not be reproduced in any way without prior written consent.

Any discrepancies on this drawing or between drawings are to be reported to this office.

Unless specifically specified these drawings are not to be used for construction purposes or placing of any orders.

FF AREA
323m2
3476 sqft

EXISTING FIRST FLOOR PLAN. SCALE 1:100

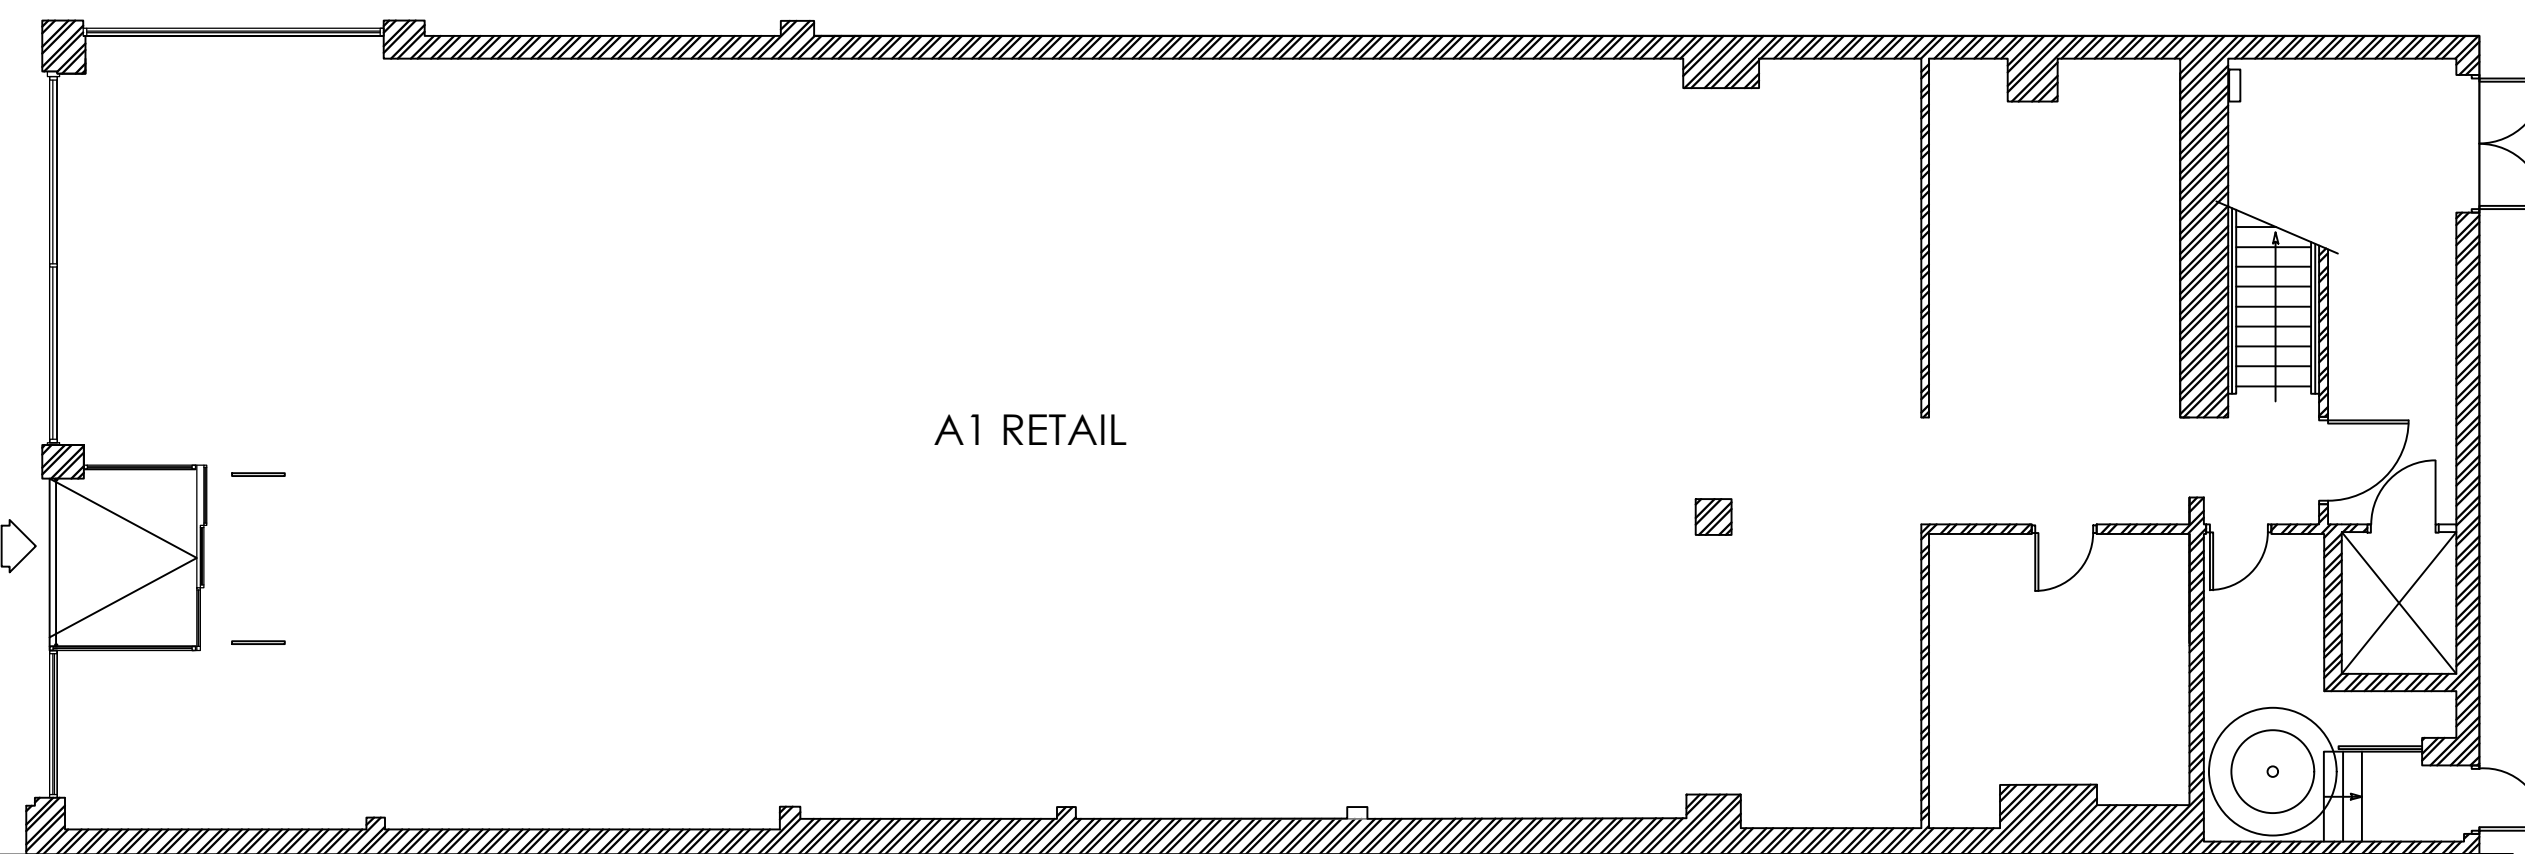

GF AREA
322m2
3466 sqft

- Status:
- Feasibility
 - Planning Approval
 - Building Regulations
 - Tender
 - Construction

Project: 73-75 Church Street
Blackpool
FY1 1HU


Client: Bhalok Group

Drawing Title: Existing Ground & First Floor Plan

| Project No. | Drwg No. | Rev No. | Scale | Date |
|-------------|----------|---------|-----------|----------|
| 227 | 001 | | A3@ 1:100 | 11-04-22 |

Liverpool
 Manchester
 Preston

EXISTING GROUND FLOOR PLAN. SCALE 1:100

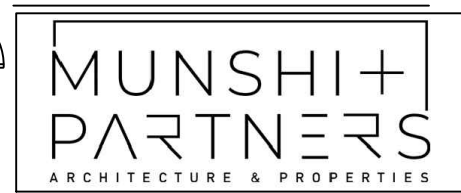


Unicentre. First Floor. Lords Walk. Preston.PR1 1DH.
Tel- 01772 379098
Website- <https://www.munshinandpartners.com/>
Instagram- munshinandpartners

This drawing & Design is the Copyright of Munshi+Partners and may not be reproduced in any way without prior written consent.

Any discrepancies on this drawing or between drawings are to be reported to this office.

Unless specifically specified these drawings are not to be used for construction purposes or placing of any orders.

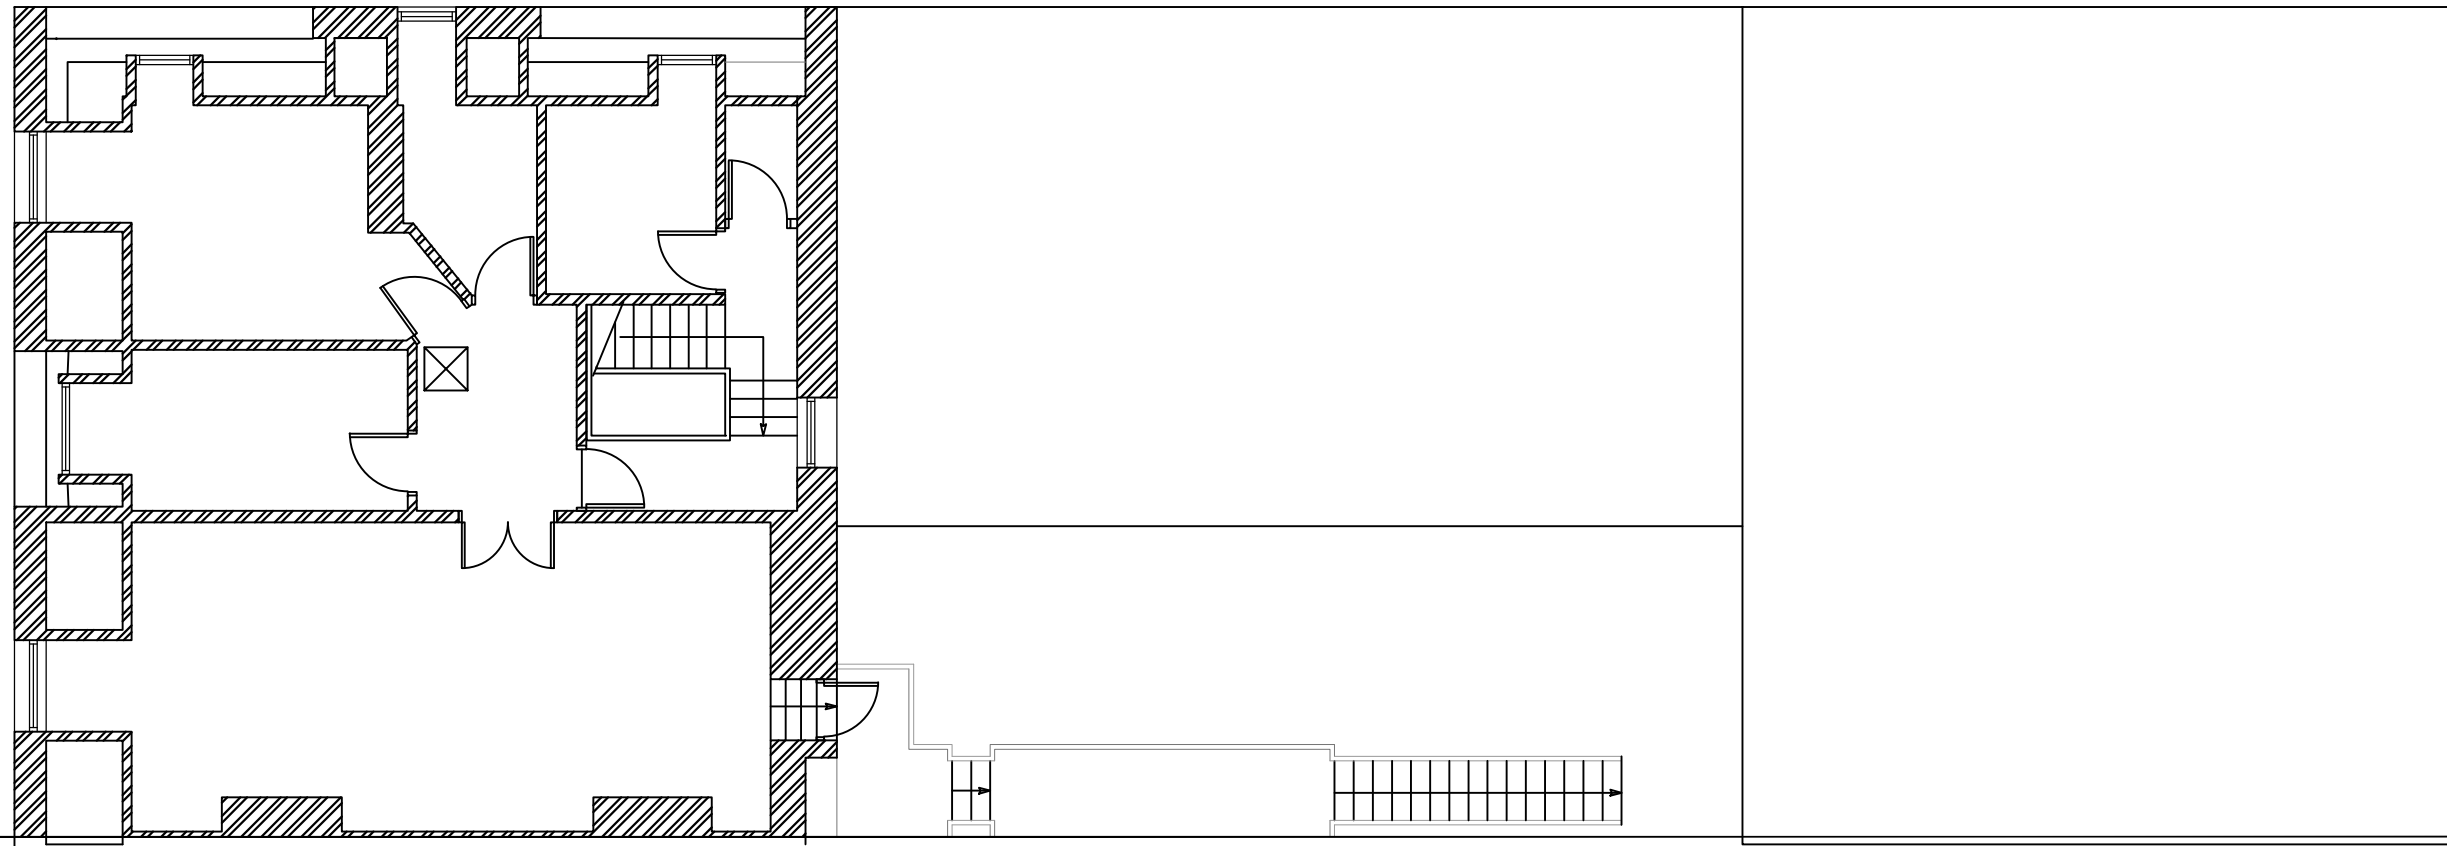

SF AREA
87.4 m2
940 sqft

EXISTING SECOND FLOOR PLAN. SCALE 1:100



EXISTING ADELPHI STREET ELEVATION. SCALE 1:100

- Status:
- Feasibility
 - Planning Approval
 - Building Regulations
 - Tender
 - Construction

Project: 73-75 Church Street
Blackpool
FY1 1HU

Client: Bhalok Group

Drawing Title: Existing Second Floor Plan & Side Elevation

| Project No. | Drwg No. | Rev No. | Scale. | Date. |
|-------------|----------|---------|-----------|----------|
| 227 | 001 | | A3@ 1:100 | 11-04-22 |



Unicentre. First Floor. Lords Walk. Preston.PR1 1DH.
Tel- 01772 379098
Website- <https://www.munshianpartners.com/>
Instagram- munshianpartners

Liverpool
 Manchester
 Preston


This drawing & Design is the Copyright of Munshi+Partners and may not be reproduced in any way without prior written consent.

Any discrepancies on this drawing or between drawings are to be reported to this office.

Unless specifically specified these drawings are not to be used for construction purposes or placing of any orders.



EXISTING ADELPHI ST ELEVATION
SCALE 1:100

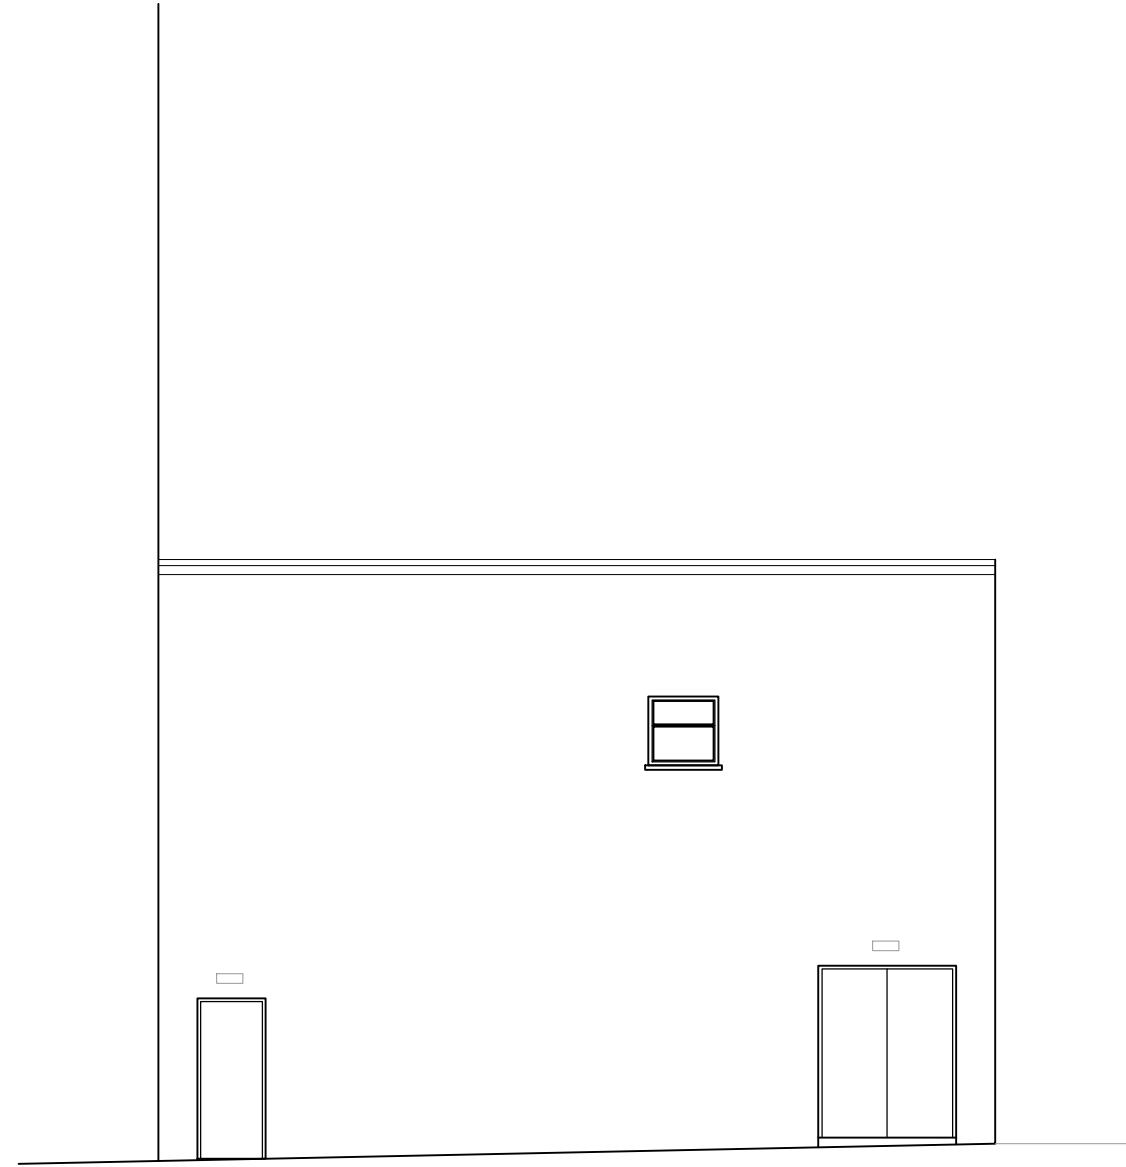

EXISTING CARTER ST ELEVATION
SCALE 1:100

Status: Feasibility
 Planning Approval
 Building Regulations
 Tender
 Construction

Project: 73-75 Church Street
Blackpool
FY1 1HU

Client: Bhailok Group

Drawing Title: Existing Side & Rear Elevations

| Project No. | Drwg No. | Rev No. | Scale. | Date. |
|-------------|----------|---------|-----------|----------|
| 227 | 003 | | A3@ 1:100 | 11-04-22 |



Unicentre. First Floor. Lords Walk. Preston.PR1 1DH.
Tel- 01772 379098
Website- <https://www.munshiandpartners.com/>
Instagram- munshiandpartners

Liverpool
 Manchester
 Preston