


STATE HWY NO. 97

188 TOTAL PARKING SPACES


GENERAL NOTES:
GENERAL CONTRACTOR SHALL REFER CIVIL ENGINEER PLANS FOR ACTUAL LOCATIONS OF ALL EXISTING UTILITIES (ELECTRICAL, POWER, FUEL, LIGHT, POLES, WATER, METEOROLOGICAL, GAS, WATER LINES, CLEAN OUTS, ETC.)
GENERAL CONTRACTOR SHALL REMOVE ALL DEBRIS OFF SITE ON A DAILY BASIS.
REFER TO CIVIL ENGINEER PLANS FOR ROADS AND CURBS RADA.

01 SITE PLAN
SCALE: 1" = 30'-0"

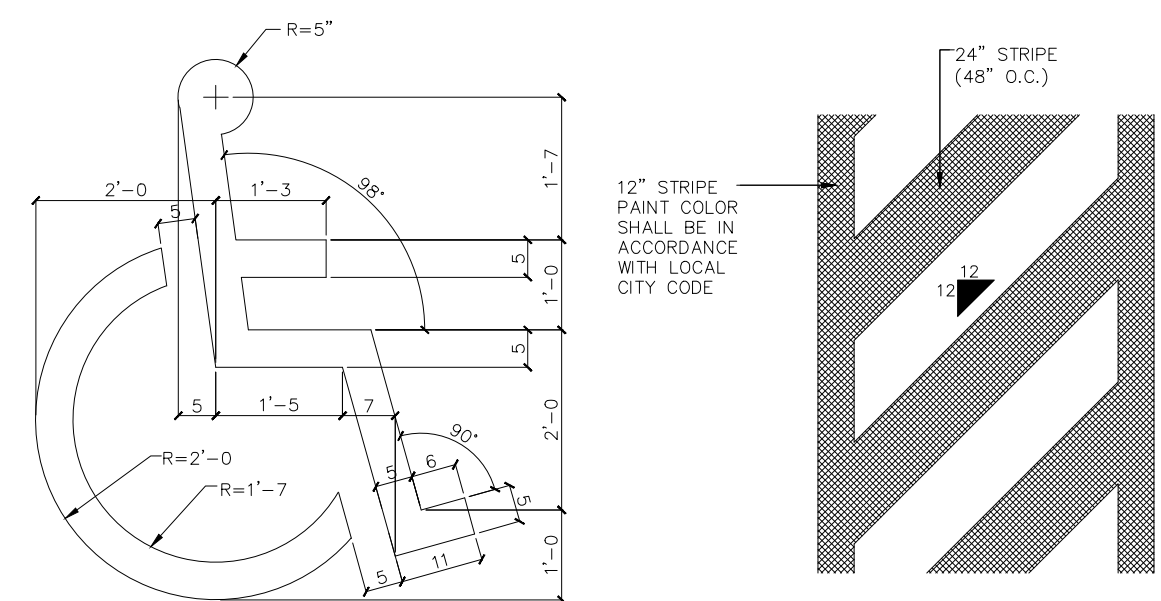


2 H.C. SYMBOL DETAIL
SCALE: NTS


3 H.C. CROSSWALK DETAIL
SCALE: NTS

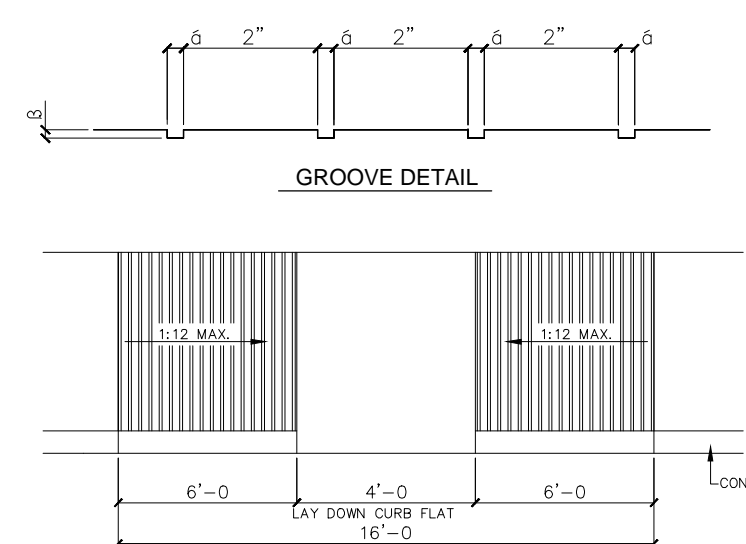


5 H.C. RAMP DETAIL
SCALE: NTS

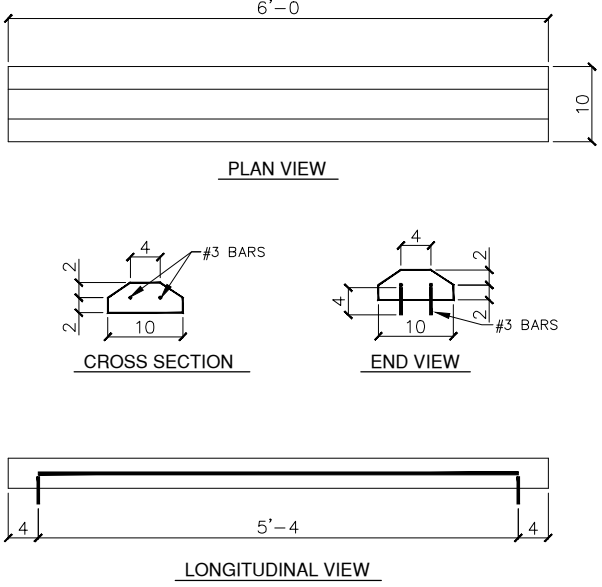


4 CARSTOP DETAIL
SCALE: NTS

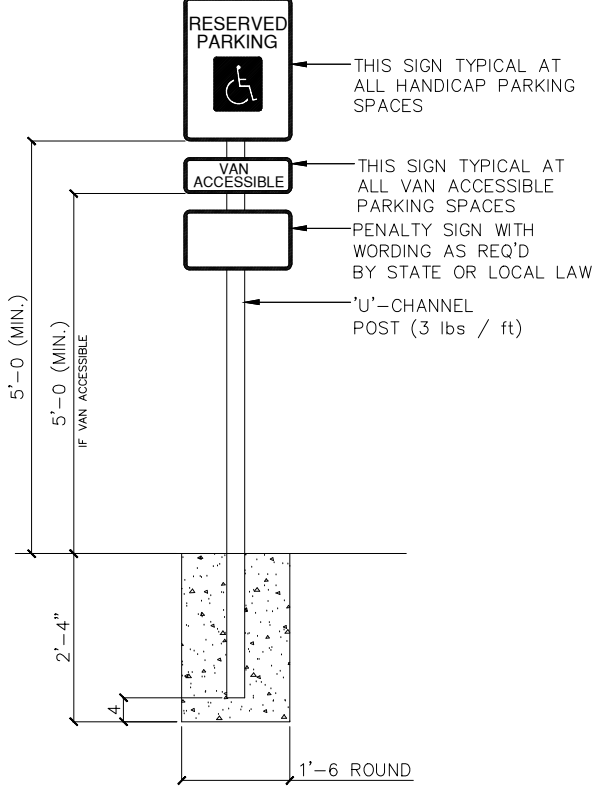

6 H.C. SIGN DETAIL
SCALE: NTS

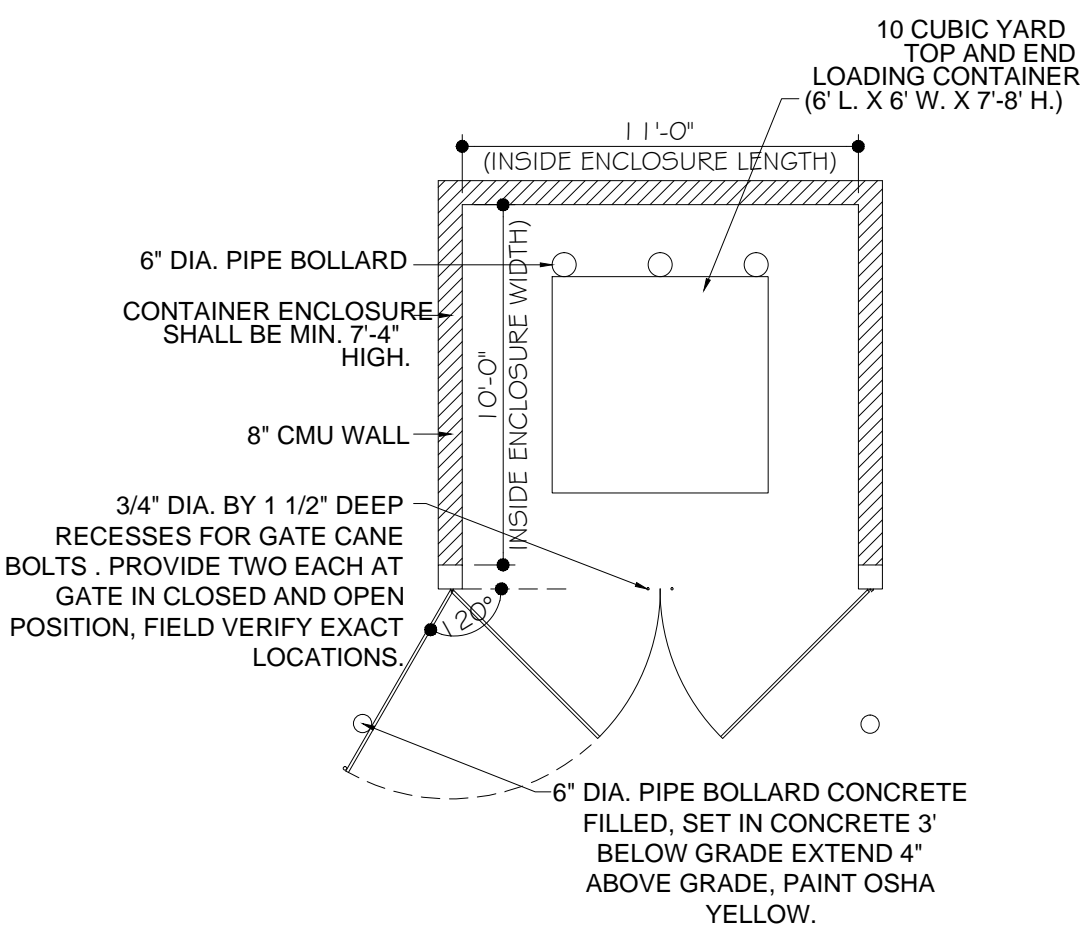

7 DUMPSTER PAD
SCALE: NTS

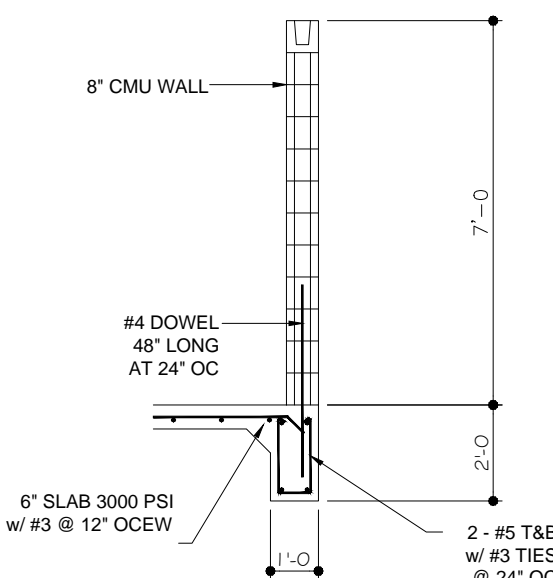

REVISIONS	

MMJ
DESIGNS
2118 HIGHLAND DRIVE
WESLACO, TEXAS 78396
CEL: (956) 684-6744

LAKEVIEW PLAZA

NEW SHELL BUILDINGS
901 PALMER LANE
PLEASANTON, TEXAS 78064

OVERALL
ARCHITECTURAL
SITE PLAN

FILE NAME:
JOB NO.:
PRJ_25-027
DATE:
MARCH 06, 2025
DRAWN BY:
MMJ
CHECKED BY:
MMJ
SHEET
A1.00