


# SUITES# 240 & 250


651 OLD MT. PLEASANT AVE.  
 LIVINGSTON, NEW JERSEY  
 2,790 RENTABLE SQ. FT.  
 WWW.EASTMANOFFICECENTER.COM

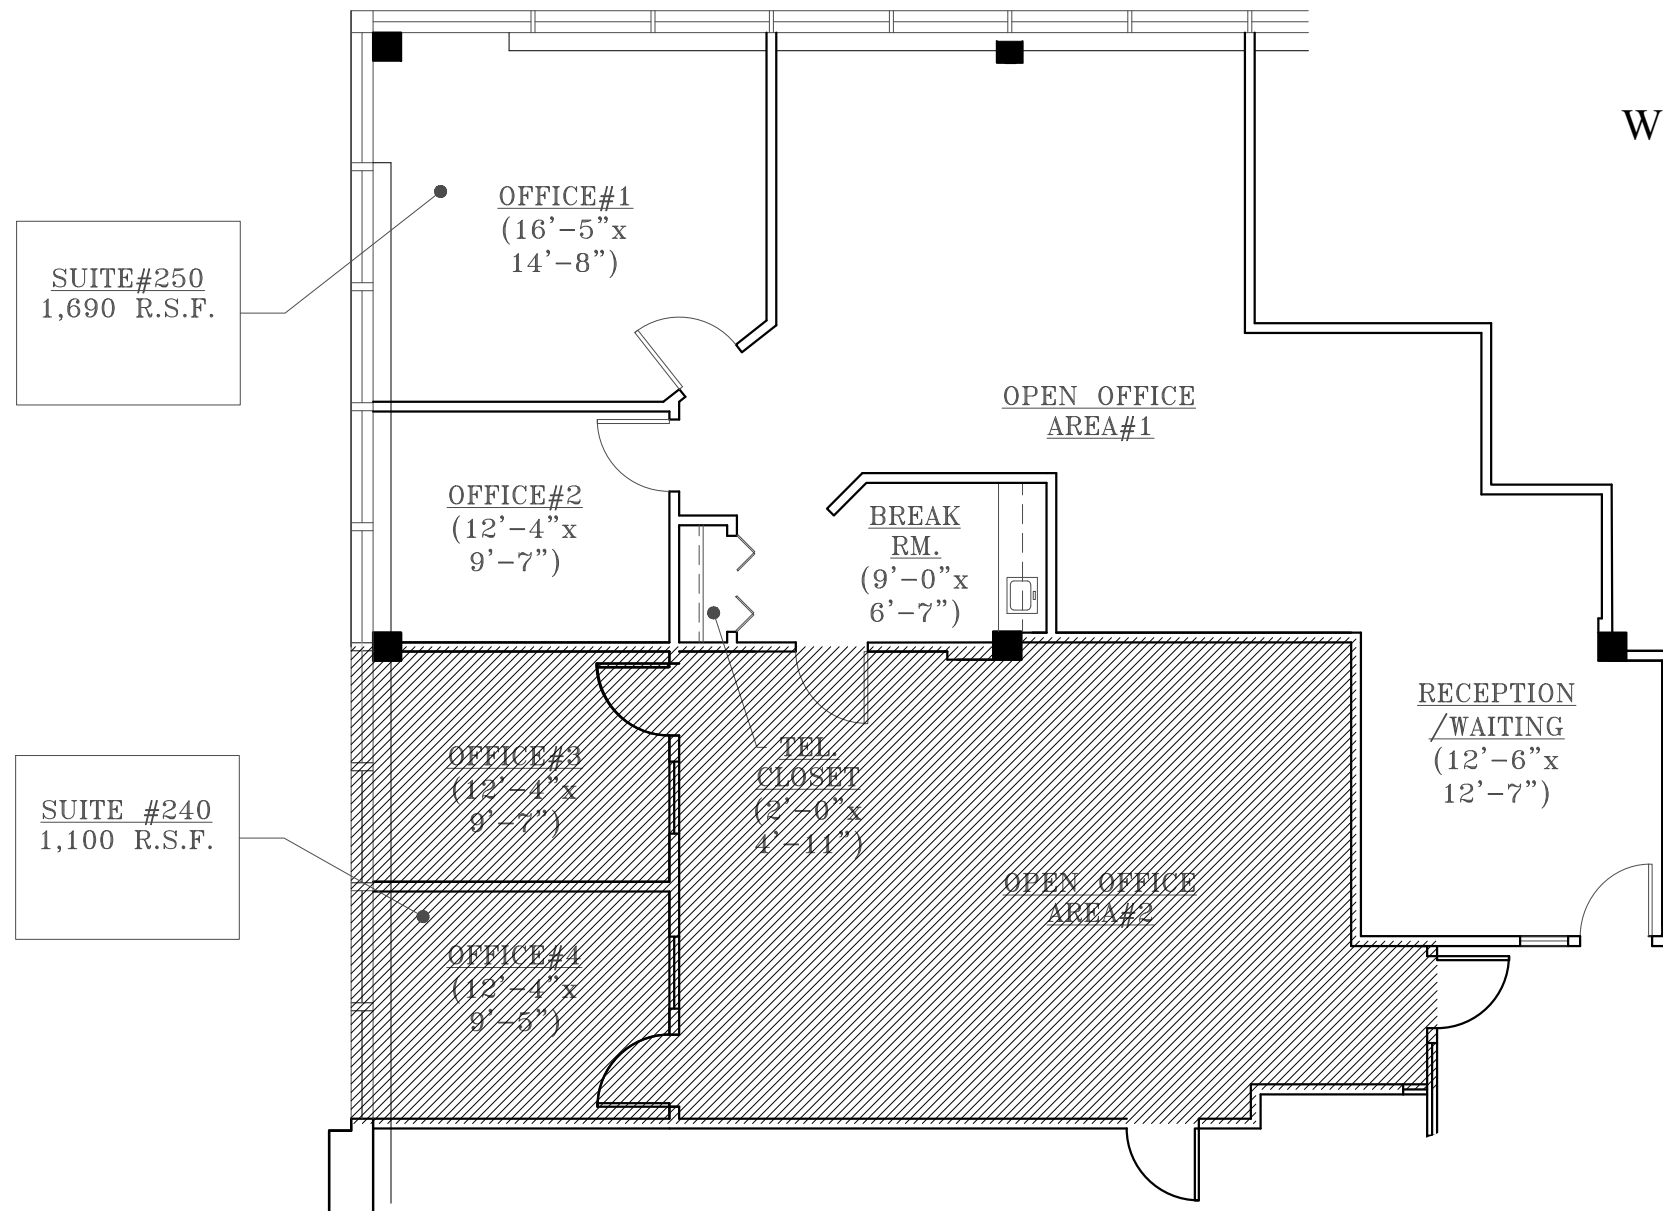

SUITE#250  
1,690 R.S.F.

SUITE #240  
1,100 R.S.F.

1 EXISTING FLOOR PLAN  
 SCALE: 1/8"=1'-0"

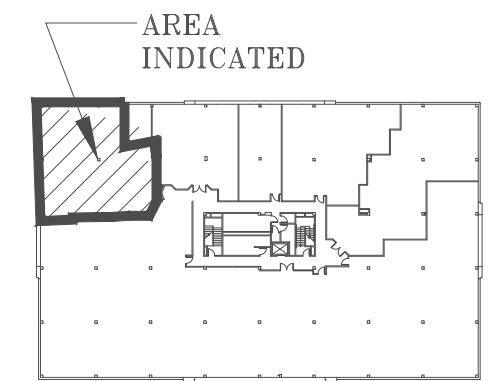

AREA INDICATED

▨ DENOTES TENANT SPACE

KEY PLAN—SECOND FLOOR  
 SCALE : NOT TO SCALE

NOTES:  
 1. ALL ROOM SIZES ARE APPROXIMATE.

**WEISS DESIGN GROUP**  
 ARCHITECTURE INTERIOR DESIGN

629 West Mount Pleasant Avenue Livingston, NJ 07039-1609  
 973.994.9490 Facsimile 973. 994.9889  
 RONALD WEISS, AIA NJ Lic. #10001 NY Lic. #021367

SUITES # 240 & 250  
 651 OLD MOUNT PLEASANT AVENUE  
 LIVINGSTON, NEW JERSEY

Scale AS NOTED	Drawn By CAS
Date OCT. 24, 2025	Revised
EXISTING FLOOR PLAN	
PARTIAL SECOND FLOOR	Drawing Number SK-3