


General Notes

- Copyright 3SIXTY Real Estate Ltd
- Except for planning purposes, do not scale. Use figured dimensions only
- Any discrepancies are to be reported to 3SIXTY Real Estate Ltd. before any works commence
- In executing the work shown, the contractor shall work in accordance with all relevant British Standards, Codes of Practice and Health & Safety regulations
- The contractor shall be responsible for taking all on-site dimensions necessary to complete the works
- The contractor shall ensure that fire compartmentation is maintained into concealed voids, service penetrations etc.
- All pipework drops/cables/conduits etc. to be boxed in/concealed unless noted otherwise

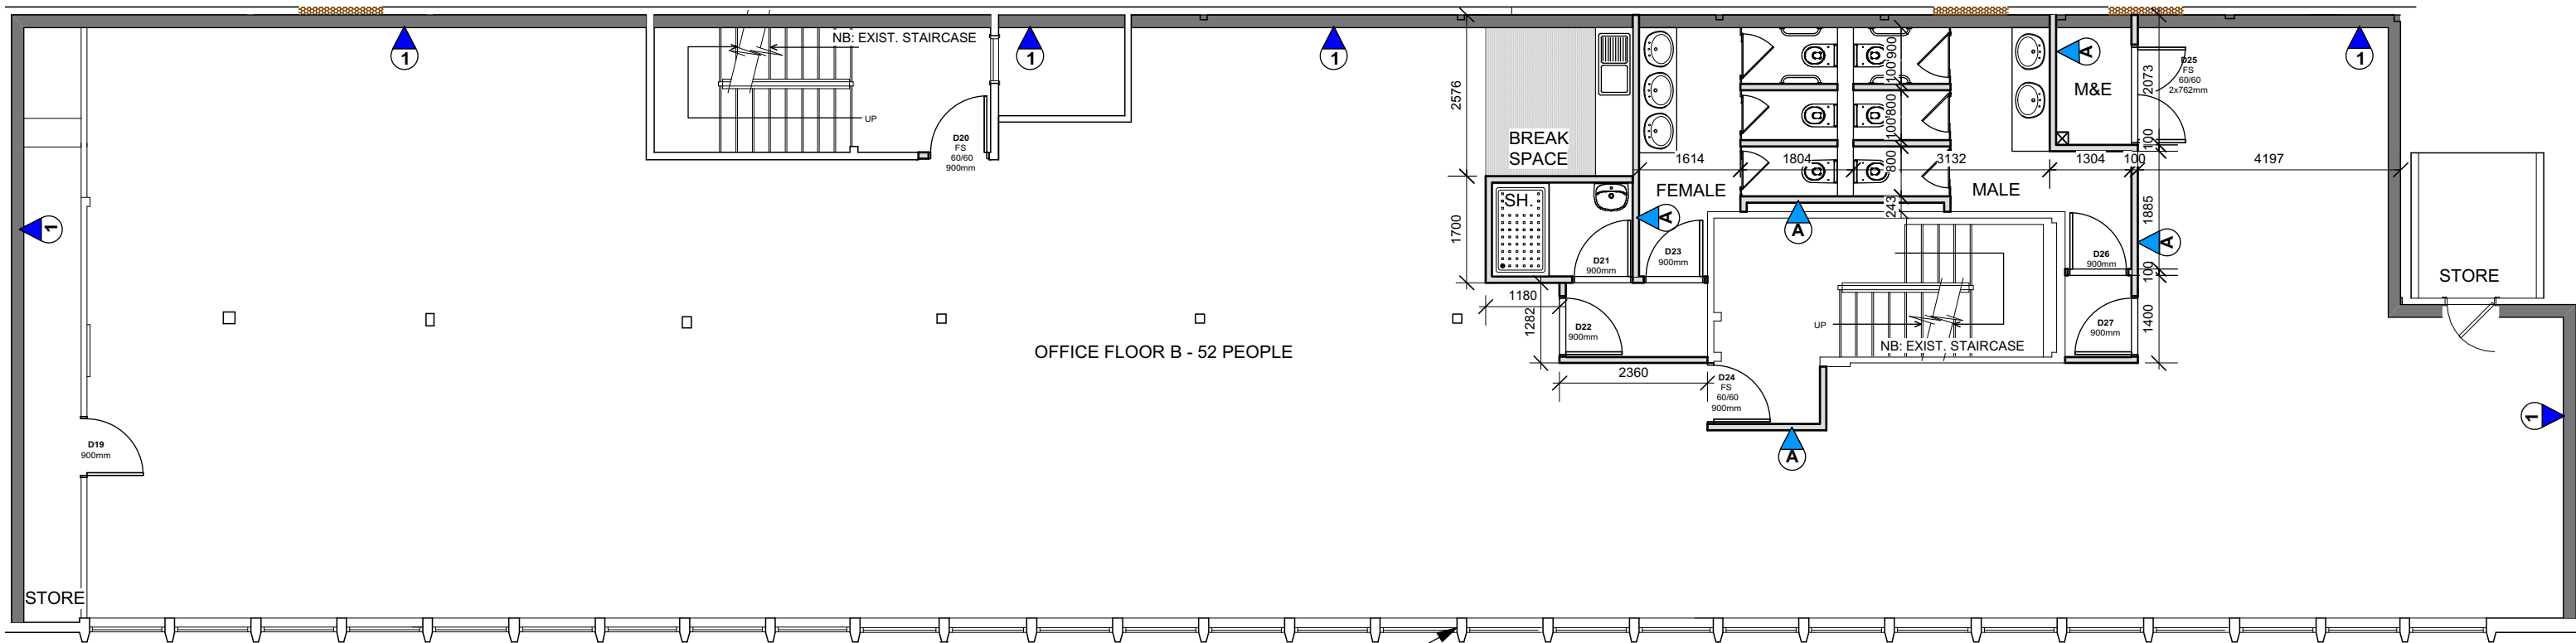

Proposed First Floor Plan

NB: FOR EXIST. GLAZING WORK - REFER TO SPECIFICATION

Lining Key	
	Type 1
Partition Key	
	Type A

TENDER

Rev. Date Revision Notes

**3SIXTY**  
REAL ESTATE

16 White Ladies Road, Bristol, BS8 2LG  
www.3SIXTYrealestate.co.uk  
0117 247 0120

Project Title  
**The Hanger  
 Fishponds  
 Bristol**  
 Client  
**Rajani**  
 Drawing Title  
**Proposed First  
 Floor Plan**

Drawing No.	Rev.
<b>5089-T-002</b>	
Status	

Date: 09/08/19 Scale: 1:100@A3