


PROPOSED LAYOUT

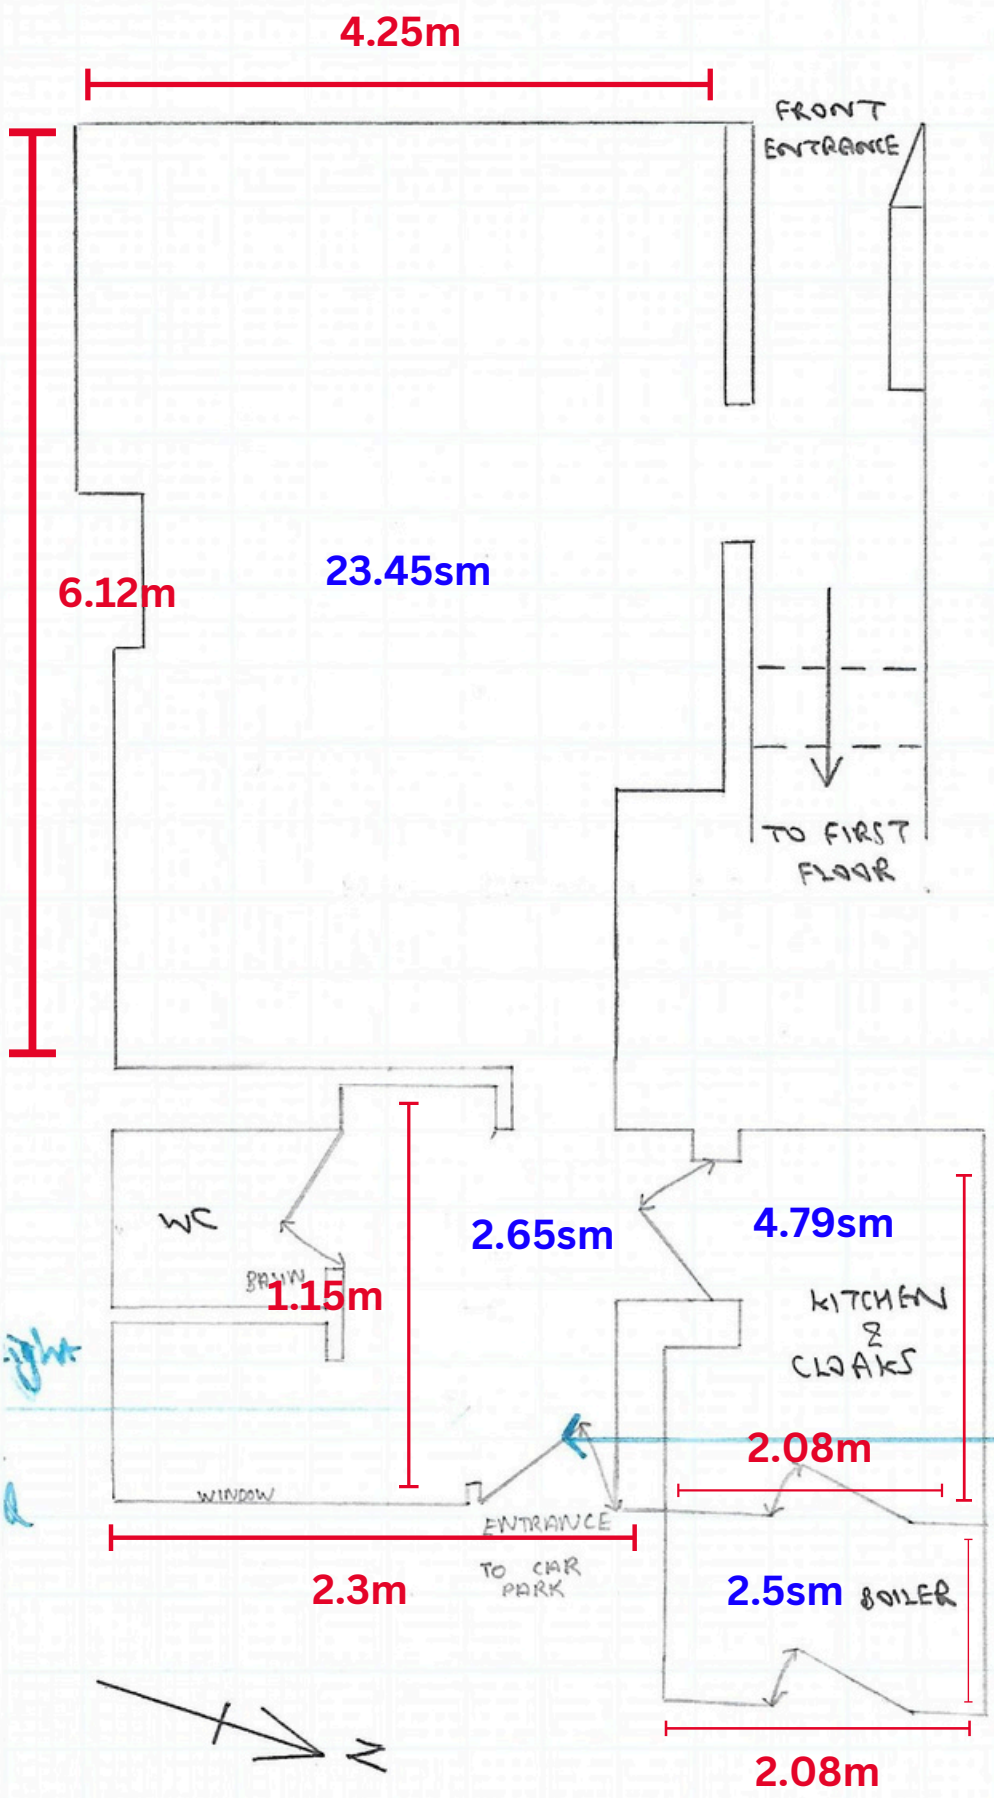

*gha*


*d*

*New external door to be half glass to facilitate natural light*




SCALE 1:50  
17/08/09

27 CANNON STREET, TAUNTON, TA1 1SW - FIRST FLOOR PLAN

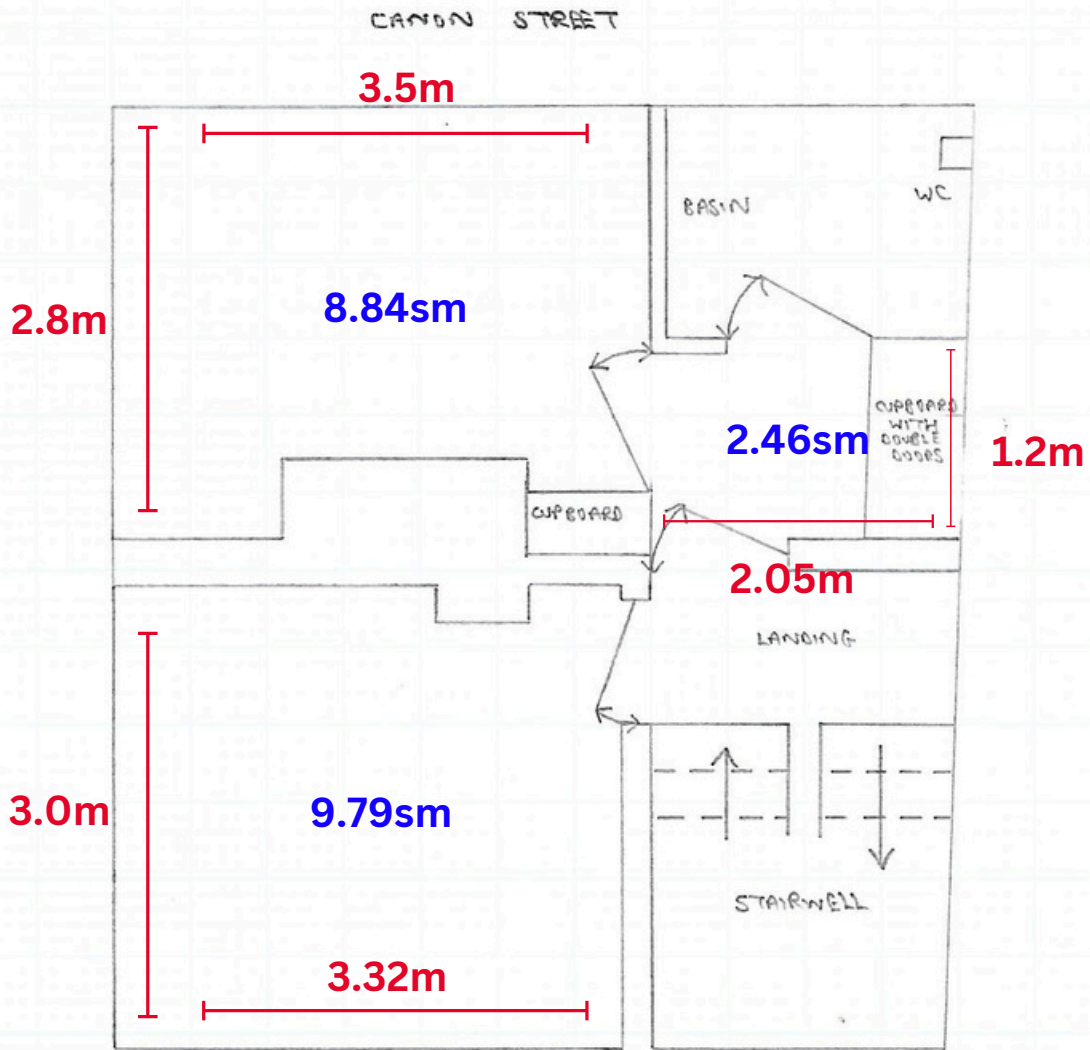

SCALE 1:50


12/08/09

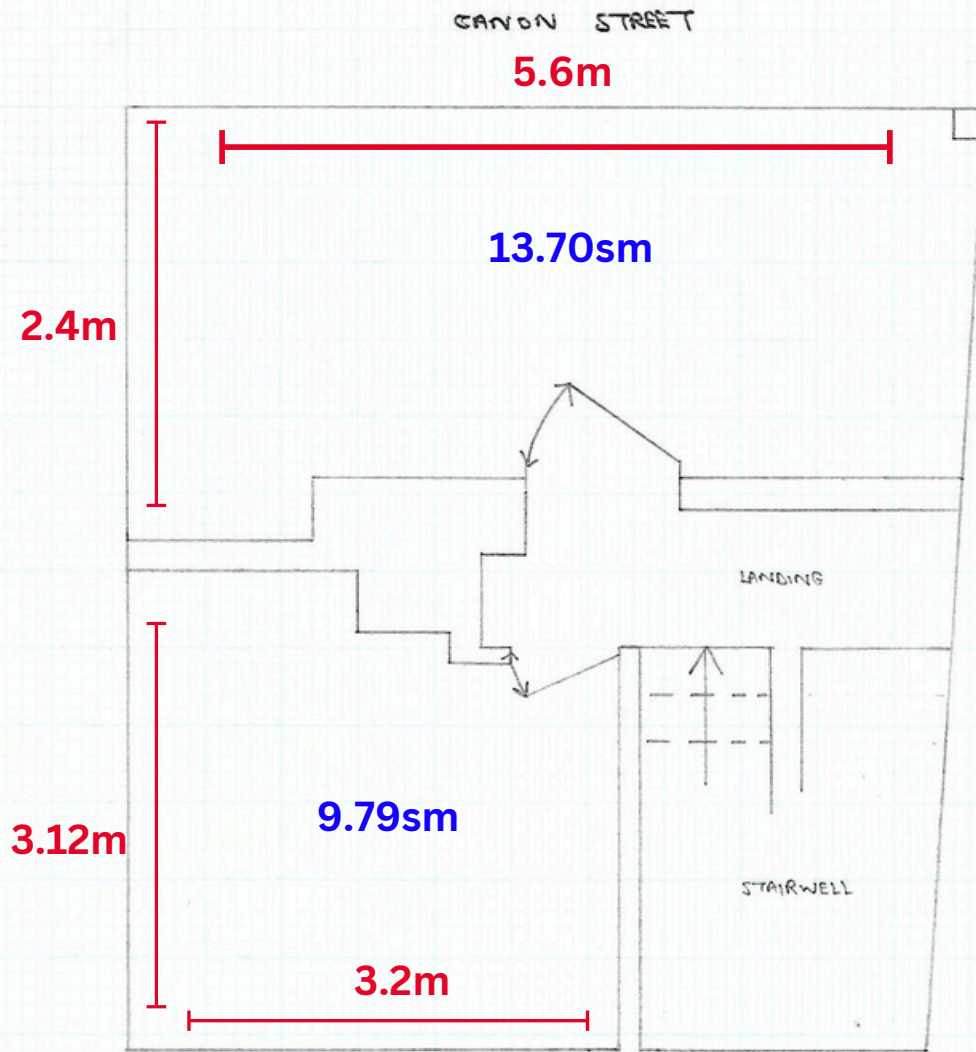


SCALE 1 : 50

12/08/09


**SITE PLAN AS PROPOSED**

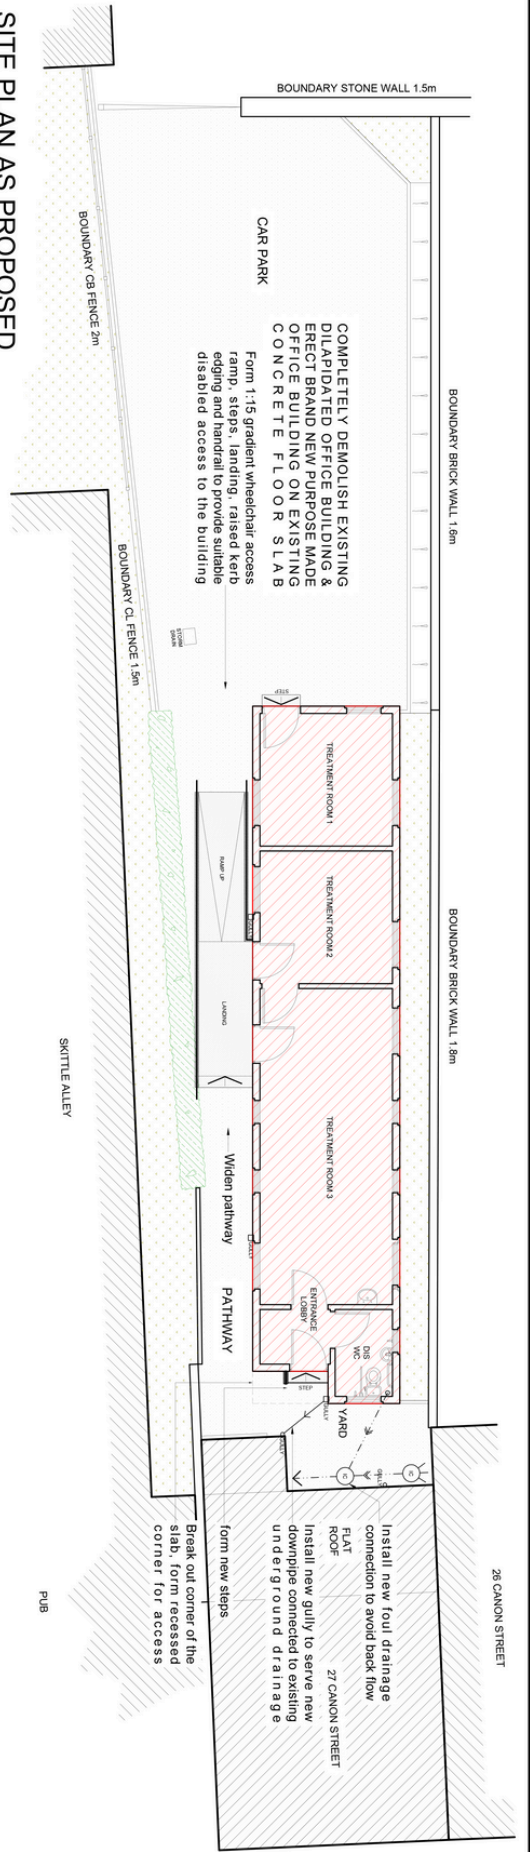


**EAST ELEVATION AS PROPOSED**

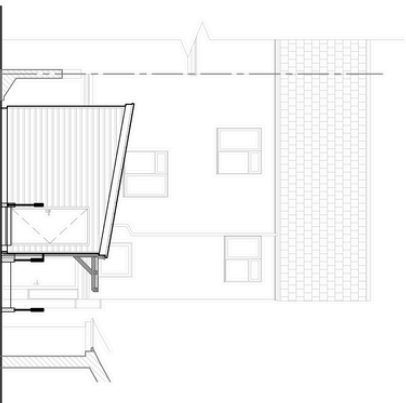

**SOUTH ELEVATION AS PROPOSED**

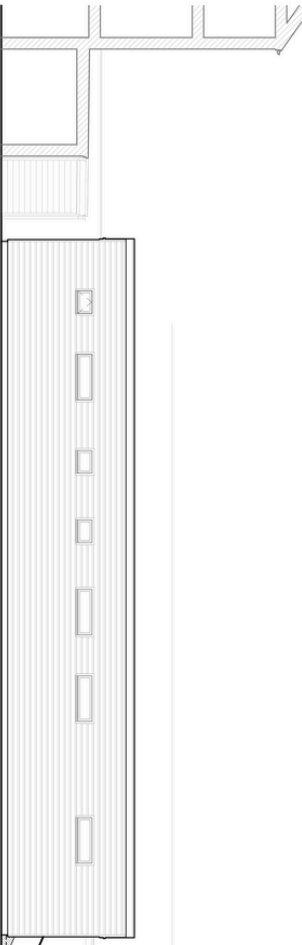

**NORTH ELEVATION AS PROPOSED**

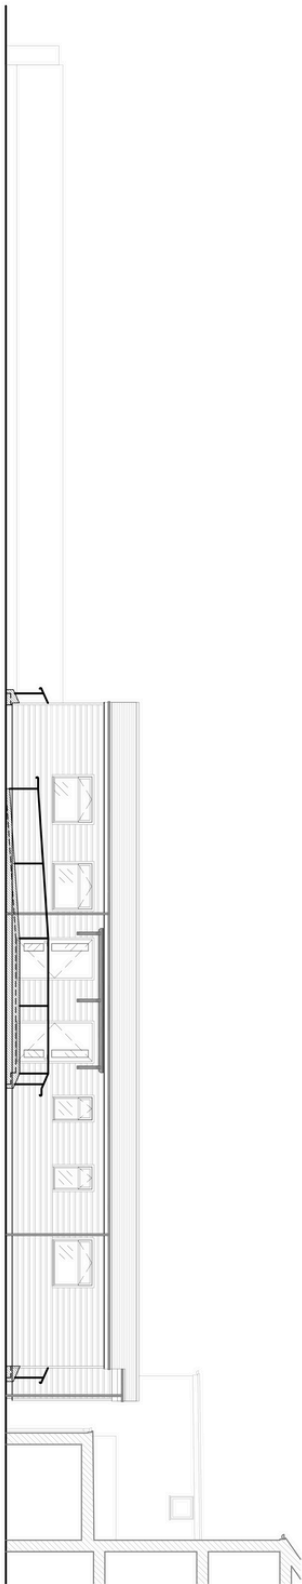

**SCALE FOR PLANNING PURPOSES ONLY**

REVISION	BY	DATE	DETAILS
A	A.J.L.	16/02/12	Client amendments
B	A.J.L.	22/02/12	Client amendments
C	A.J.L.	06/03/12	Client amendments
D	A.J.L.	26/06/13	Client amendments


This drawing must only be used for planning purposes.  
 The Contractor is to verify all dimensions, levels and datum prior to the commencement of work.  
 All dimensions and levels are to be approved immediately by J.P. Gadsinford Associates.  
 Visitation and modifications to the work shown on these drawings are not to be carried out without the written permission of J.P. Gadsinford Associates.  
 This drawing is the property of J.P. Gadsinford Associates and must not be reproduced, copied, or used in any way without the written permission of J.P. Gadsinford Associates.  
 The design of any information shown is the property of J.P. Gadsinford Associates.

**SITE PLAN & ELEVATIONS AS PROPOSED**  
 MR & MRS AKKINSON  
 Nicola Saunter & Union Pension Trustees Ltd


Office Building to the Rear of  
 27 Canon Street,  
 Taunton, TA1 1SW

**J.P. Gadsinford Associates**  
 CHARTERED BUILDING SURVEYORS  
 1 Tower Lane, Taunton, Somerset TA1 4AR  
 Tel: 01823 288388  
 Fax: 01823 288444  
 Email: admin@jpsga.com

SCALE	DATE	BY	APP'D
1 : 100	10/01/12	A.J.L.	D

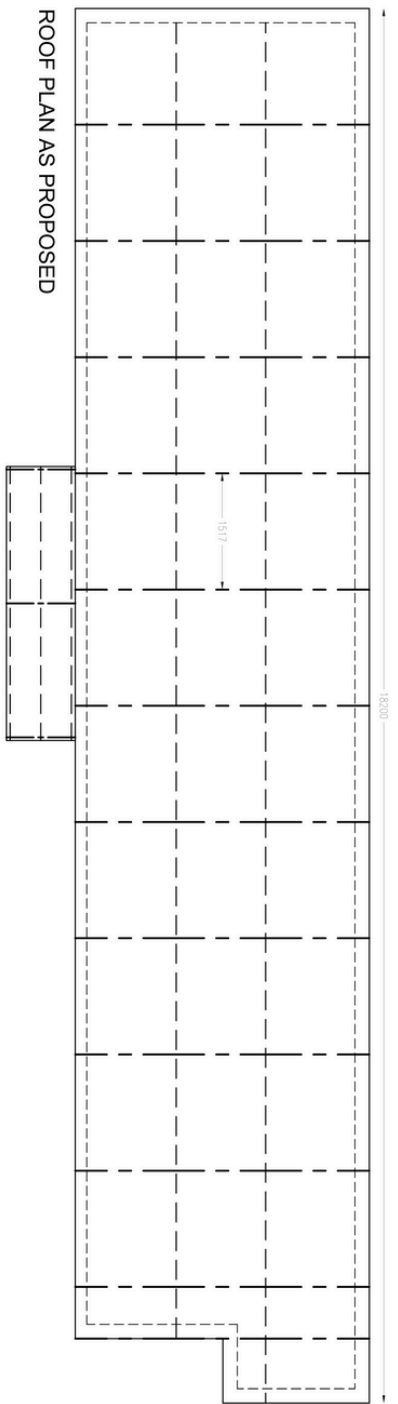


ROOF PLAN AS PROPOSED

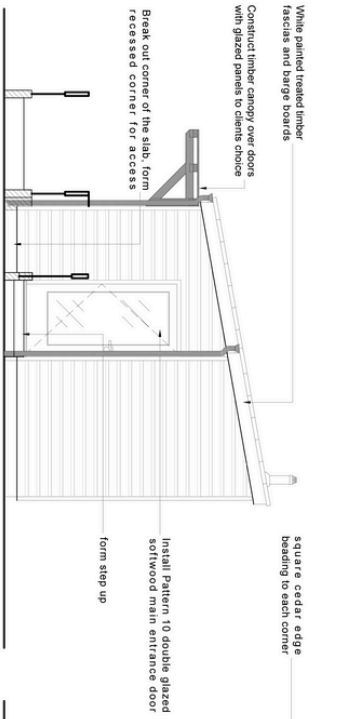


WEST ELEVATION AS PROPOSED


VLU window operable to allow for purge ventilation

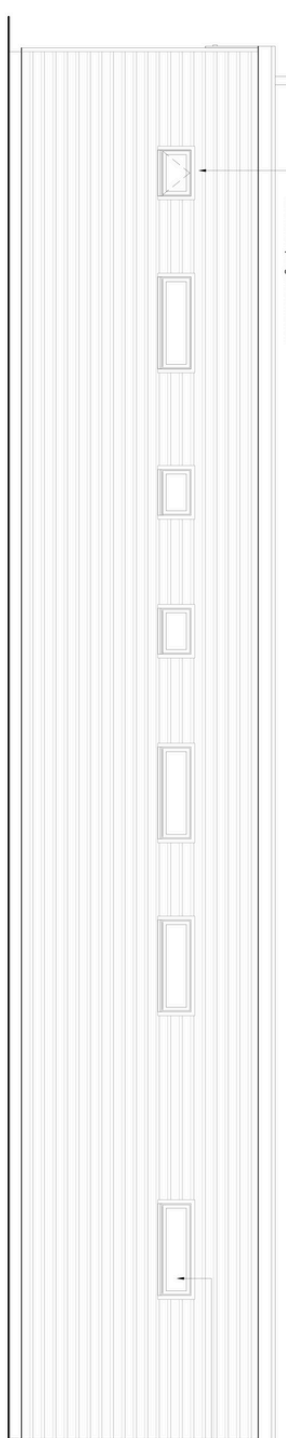

NORTH ELEVATION AS PROPOSED

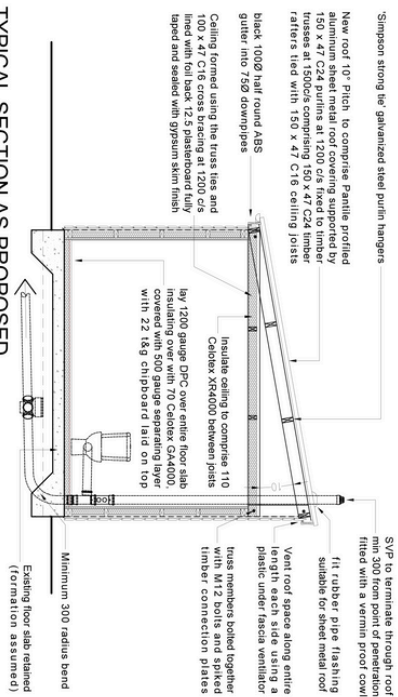

TYPICAL SECTION AS PROPOSED

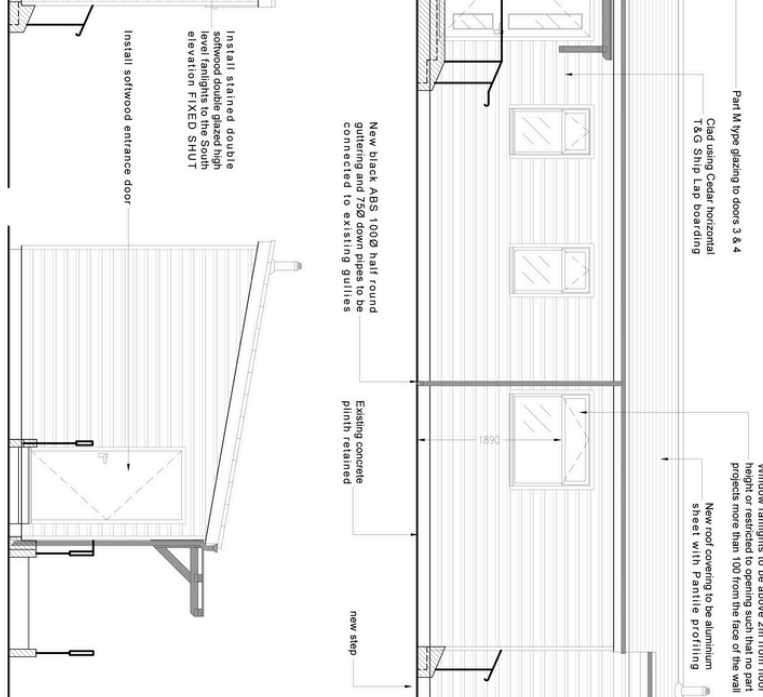

EAST ELEVATION AS PROPOSED

SOUTH ELEVATION AS PROPOSED

SCALE FOR PLANNING PURPOSES ONLY

REVISION	NO	DATE	DETAILS
A	AIL	15/06/12	BR Changes
B	AIL	06/07/12	BR Changes
C	AIL	20/07/13	Client Changes

APPROVED BR

ELEVATION SECTION & ROOF PLAN AS PROPOSED

Mr & Mrs ATKINSON  
Nicola Saunter & Union Pension Trustees Ltd

J P GAINSFORD ASSOCIATES  
CHARTERED BUILDING SURVEYORS  
1 Tower Lane, Taunton, Somerset TA1 4AR  
Tel: 01273 288388  
Fax: 01273 288444  
Email: admin@jpsassociates.com

Office Building to the Rear of  
27 Canon Street,  
Taunton, TA1 1SW

AIL 10/01/12  
1:50  
A2  
12.1608/06

APPROVED BR

