


RICHARD L. BOWEN AND ASSOCIATES INC.
 13000 SHAKER BOULEVARD, CLEVELAND, OHIO 44120 • (216) 491-9300 • FAX 491-8053

NOTICE
 THE ARCHITECTURAL AND ENGINEERING INFORMATION CONTAINED HEREIN IS FOR THE EXCLUSIVE USE OF THE CLIENT AND IS NOT TO BE REPRODUCED, COPIED, OR TRANSMITTED IN ANY FORM OR BY ANY MEANS, ELECTRONIC OR MECHANICAL, WITHOUT THE WRITTEN PERMISSION OF RICHARD L. BOWEN AND ASSOCIATES INC. ANY UNAUTHORIZED USE OF THIS INFORMATION IS STRICTLY PROHIBITED.
 RICHARD L. BOWEN AND ASSOCIATES INC.
 COPYRIGHT YEAR 2000

NABISCO DISTRIBUTION CENTER
 CORPORATE BOULEVARD
 NEWBURGH, NEW YORK
NATIONAL REALTY AND DEVELOPMENT CORP.
 3 MANHATTENVILLE ROAD
 PURCHASE, NEW YORK 10577-2116
 PHONE: (914) 694-4444 / FAX: (914) 694-5448

DRAWING NO.
A1.1
SCALE: 1/4" = 1'-0"
DATE: 04/23/01

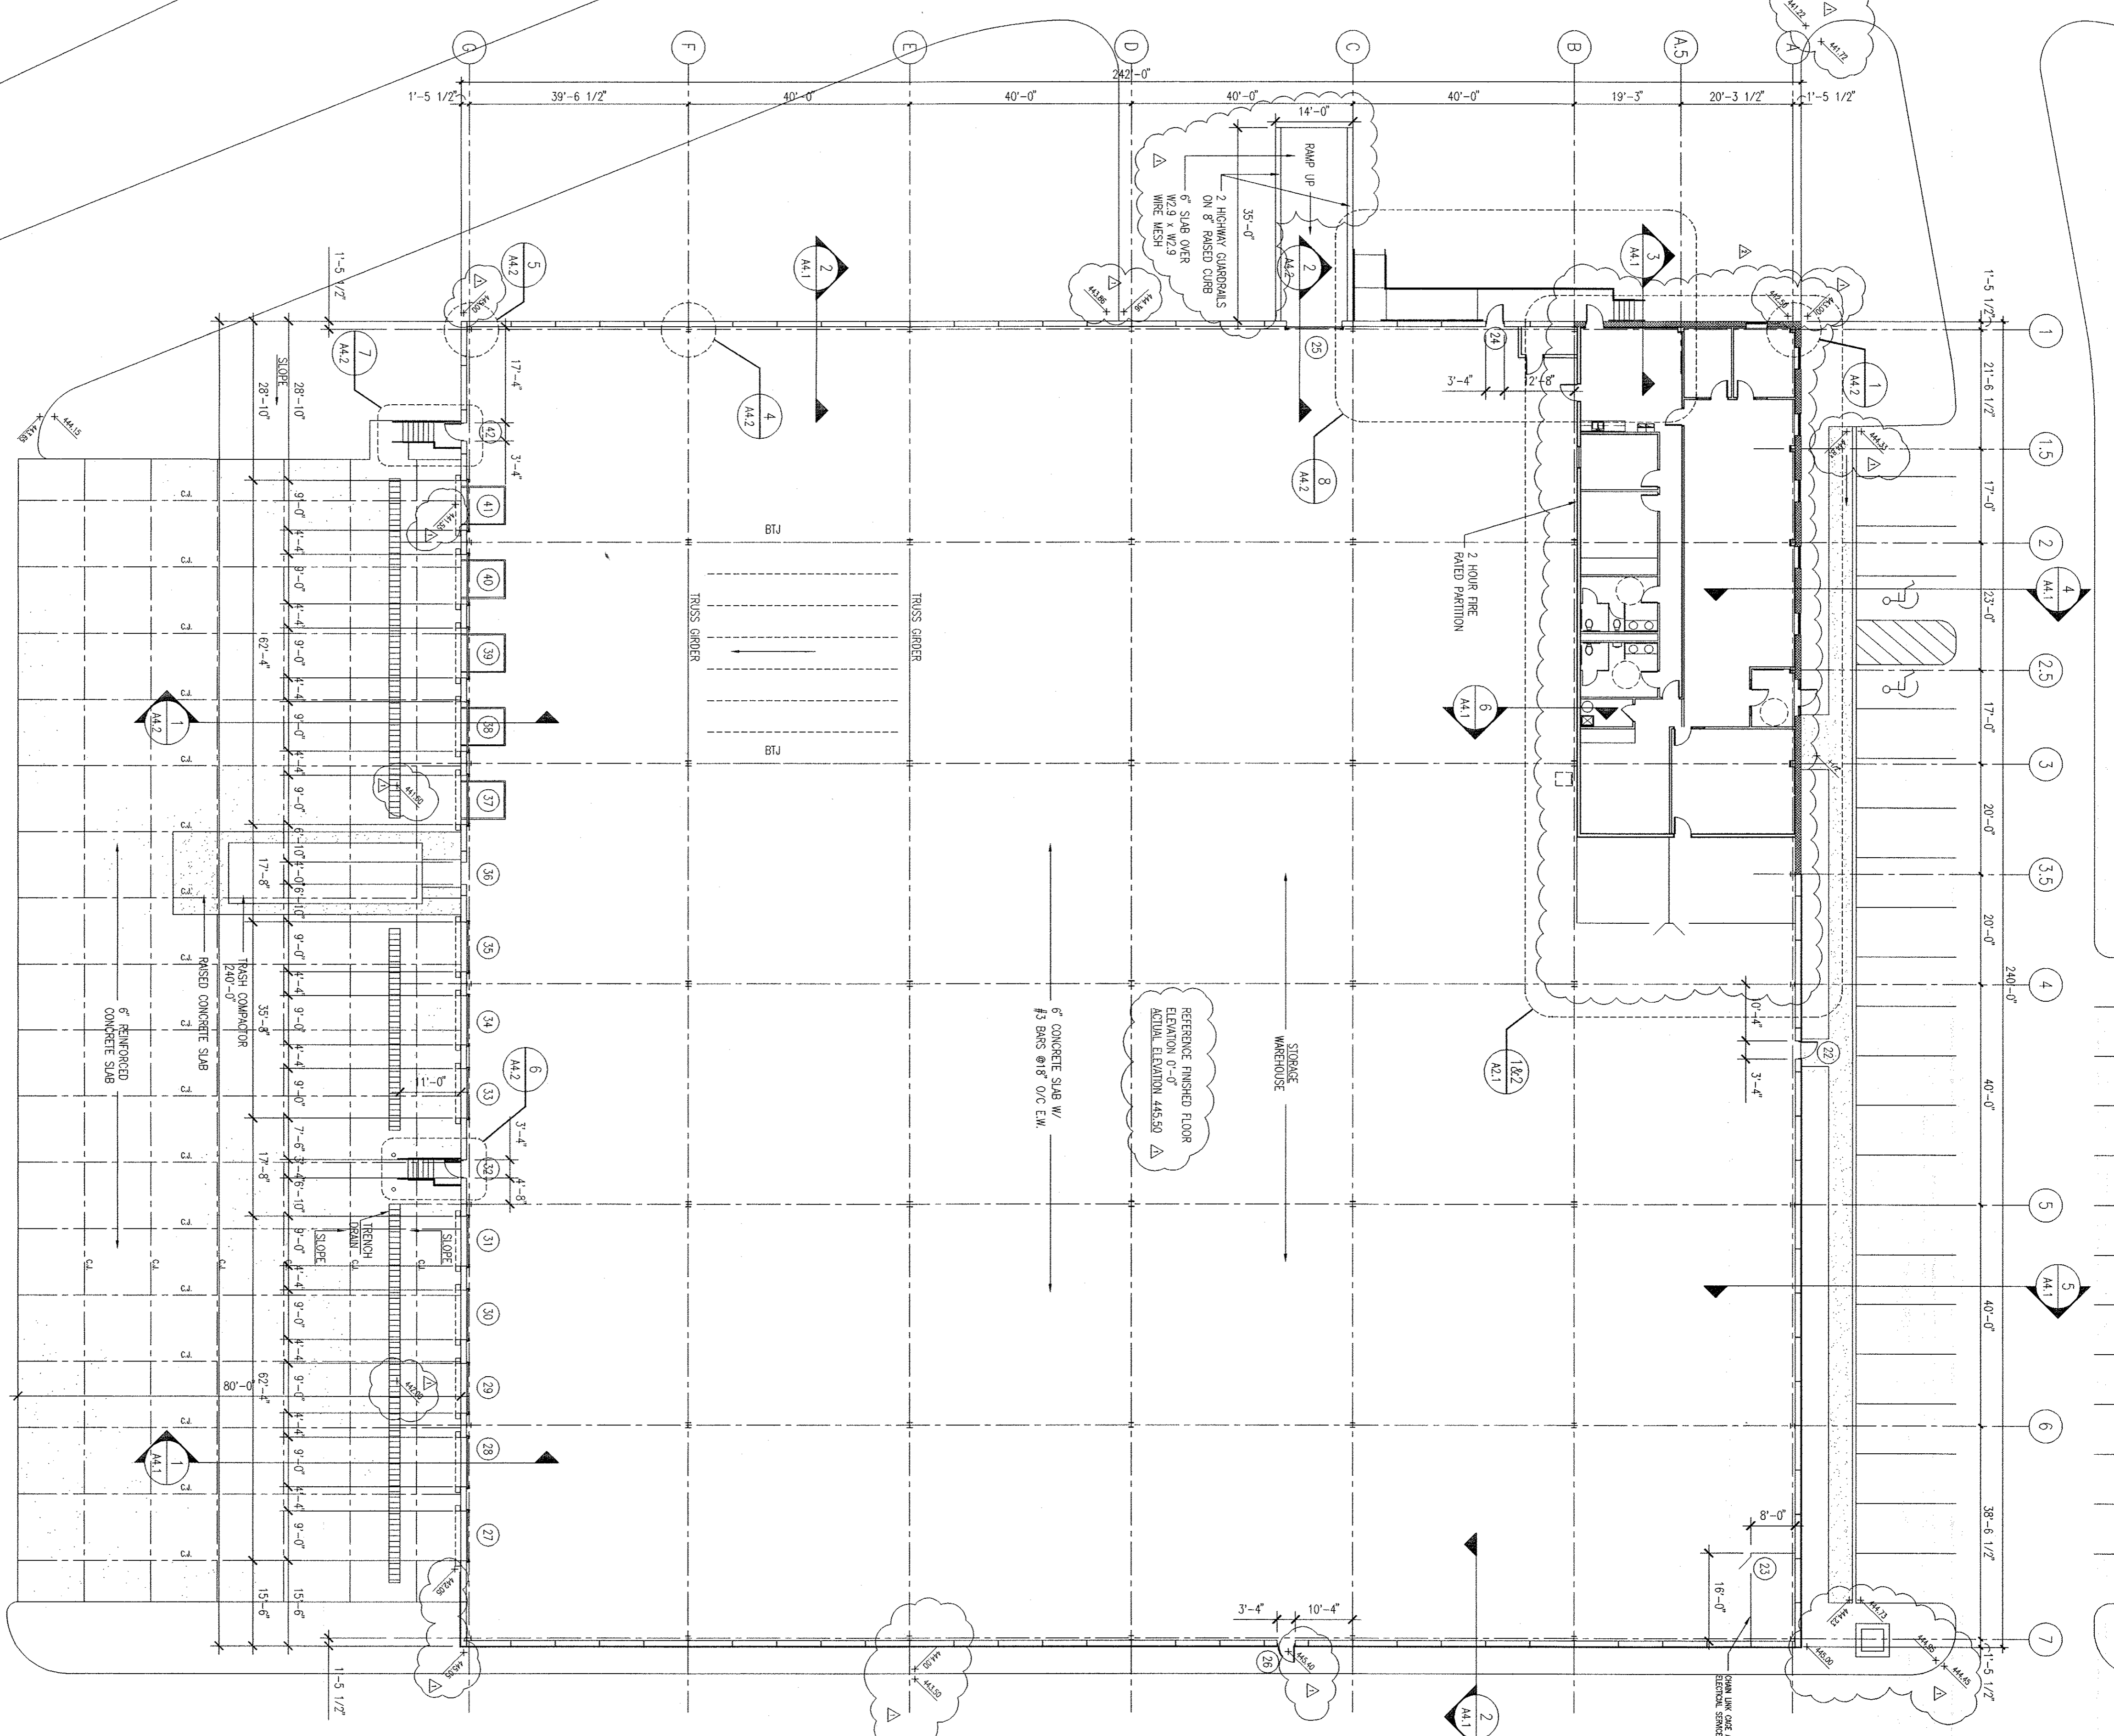


FINISH LEGEND

- 1 PRECAST CONCRETE INSULATED PANELS w/ RANDOM RGB FINISH
- 2 SPURFACE MASONRY (FIELD) - COLOR TO BE SELECTED BY OWNER AND TENANT
- 3 SPURFACE MASONRY (BASE) - COLOR TO BE SELECTED BY OWNER AND TENANT
- 4 SMOOTH FACE MASONRY (ACCRET BEAMS) - COLOR TO BE SELECTED BY OWNER AND TENANT
- 5 PREFINISHED METAL FINISH - COLOR TO BE SELECTED BY OWNER AND TENANT
- 6 PREFINISHED METAL FINISH - COLOR TO BE SELECTED BY OWNER AND TENANT


FLOOR PLAN

SCALE: 1/4" = 1'-0"
 SEE DIM. SHEETS FOR ALL DIMENSIONS
 + DENOTES SPOT GRADE ELEVATION


NORTH ELEVATION

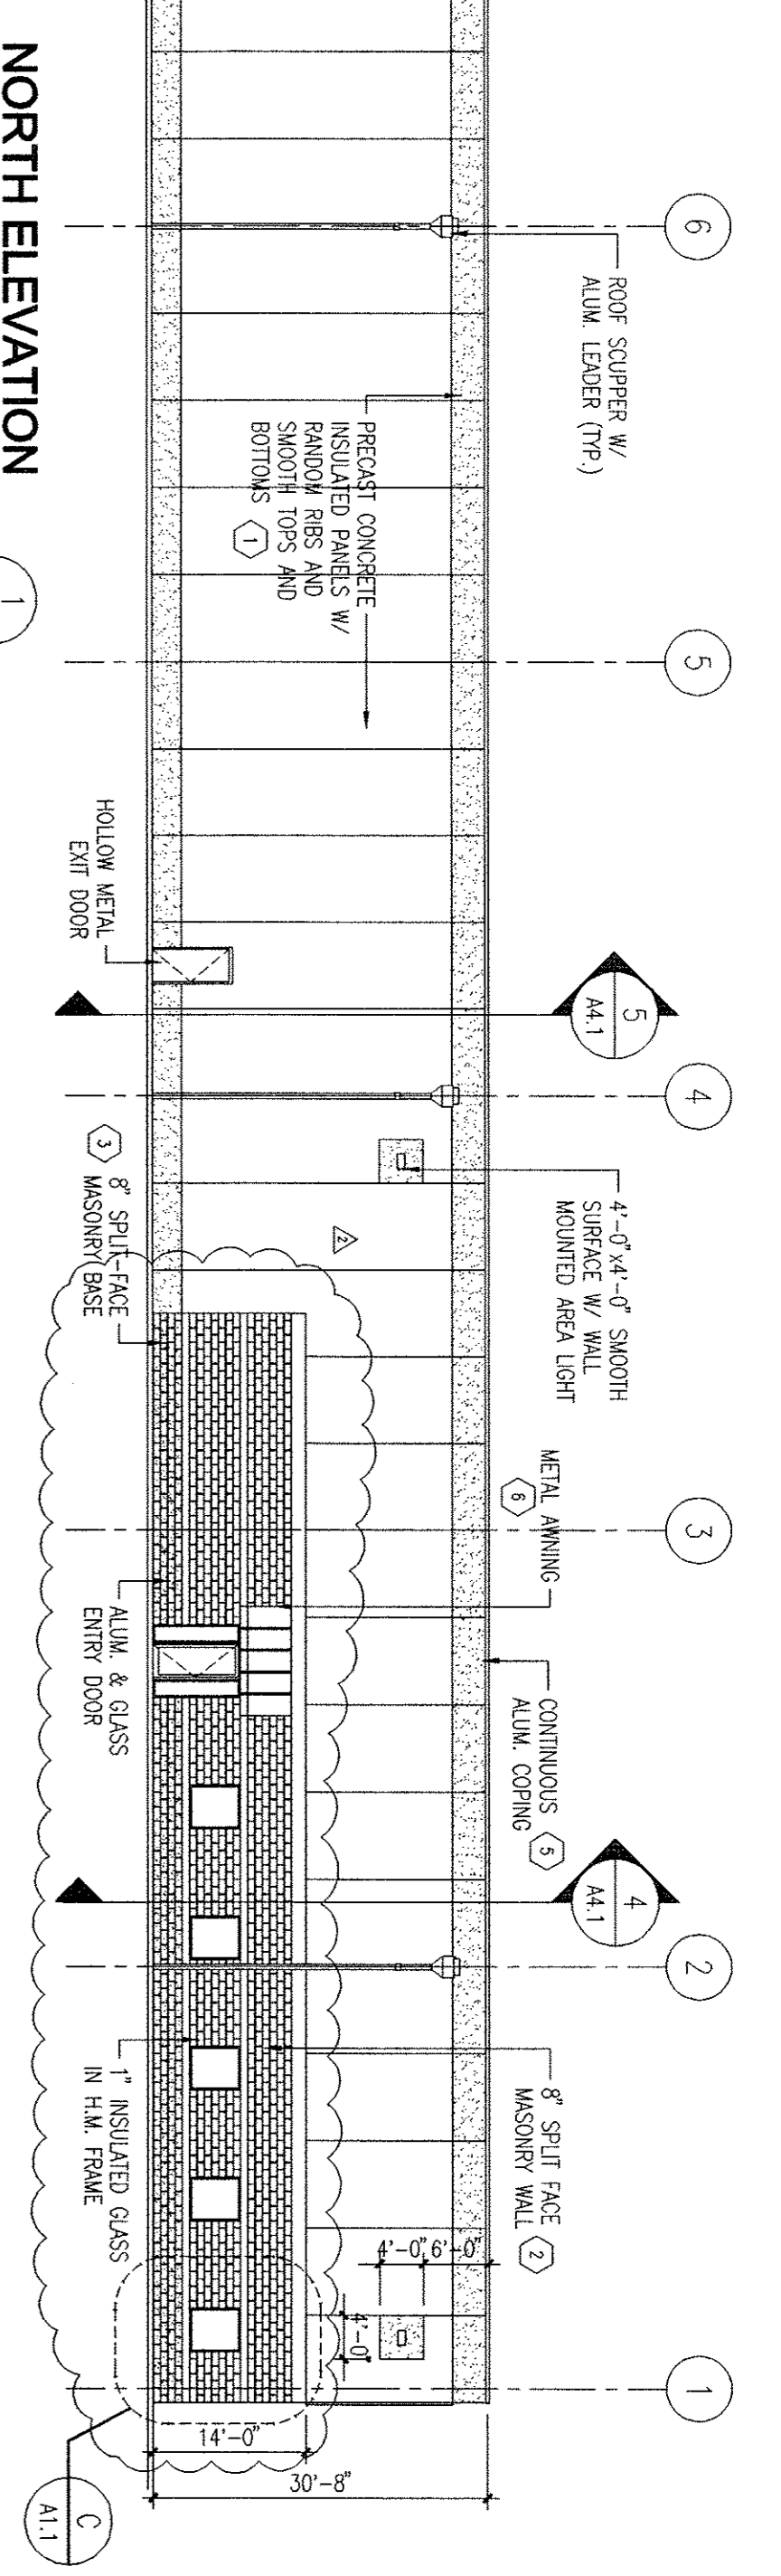


WEST ELEVATION

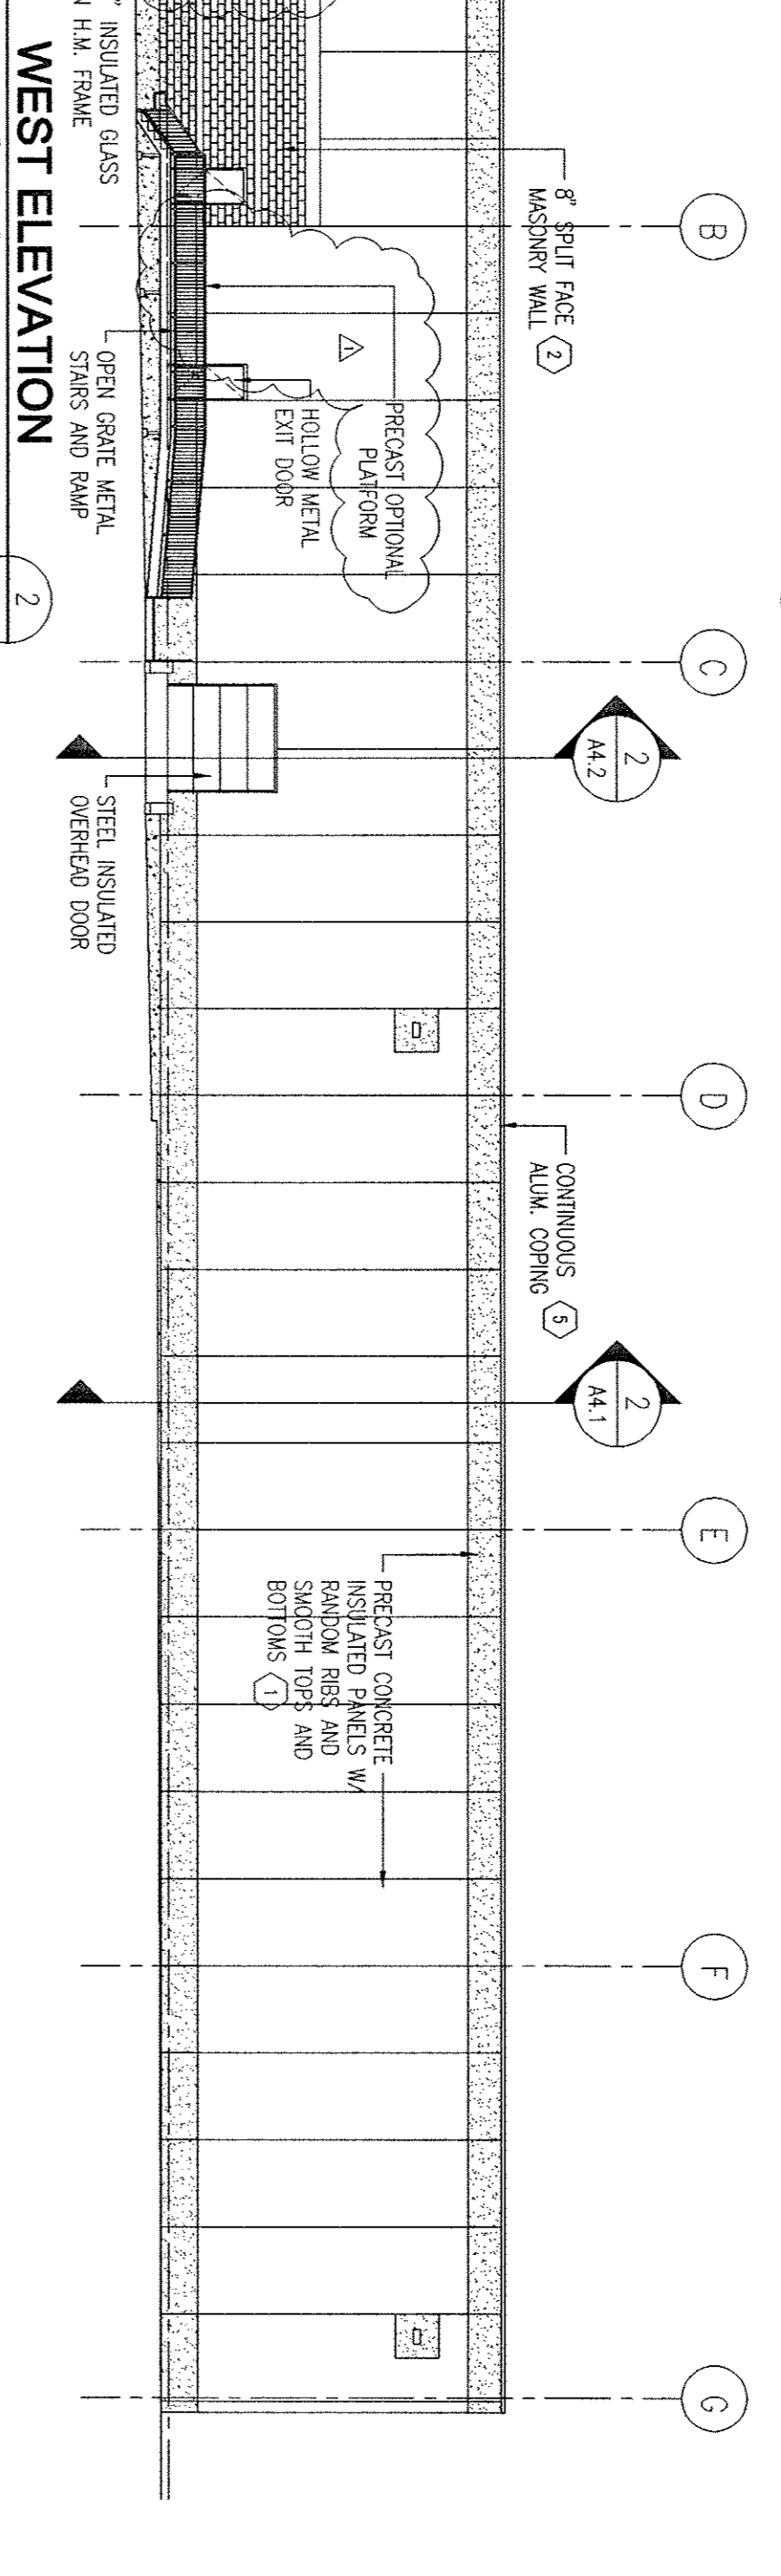


SOUTH ELEVATION

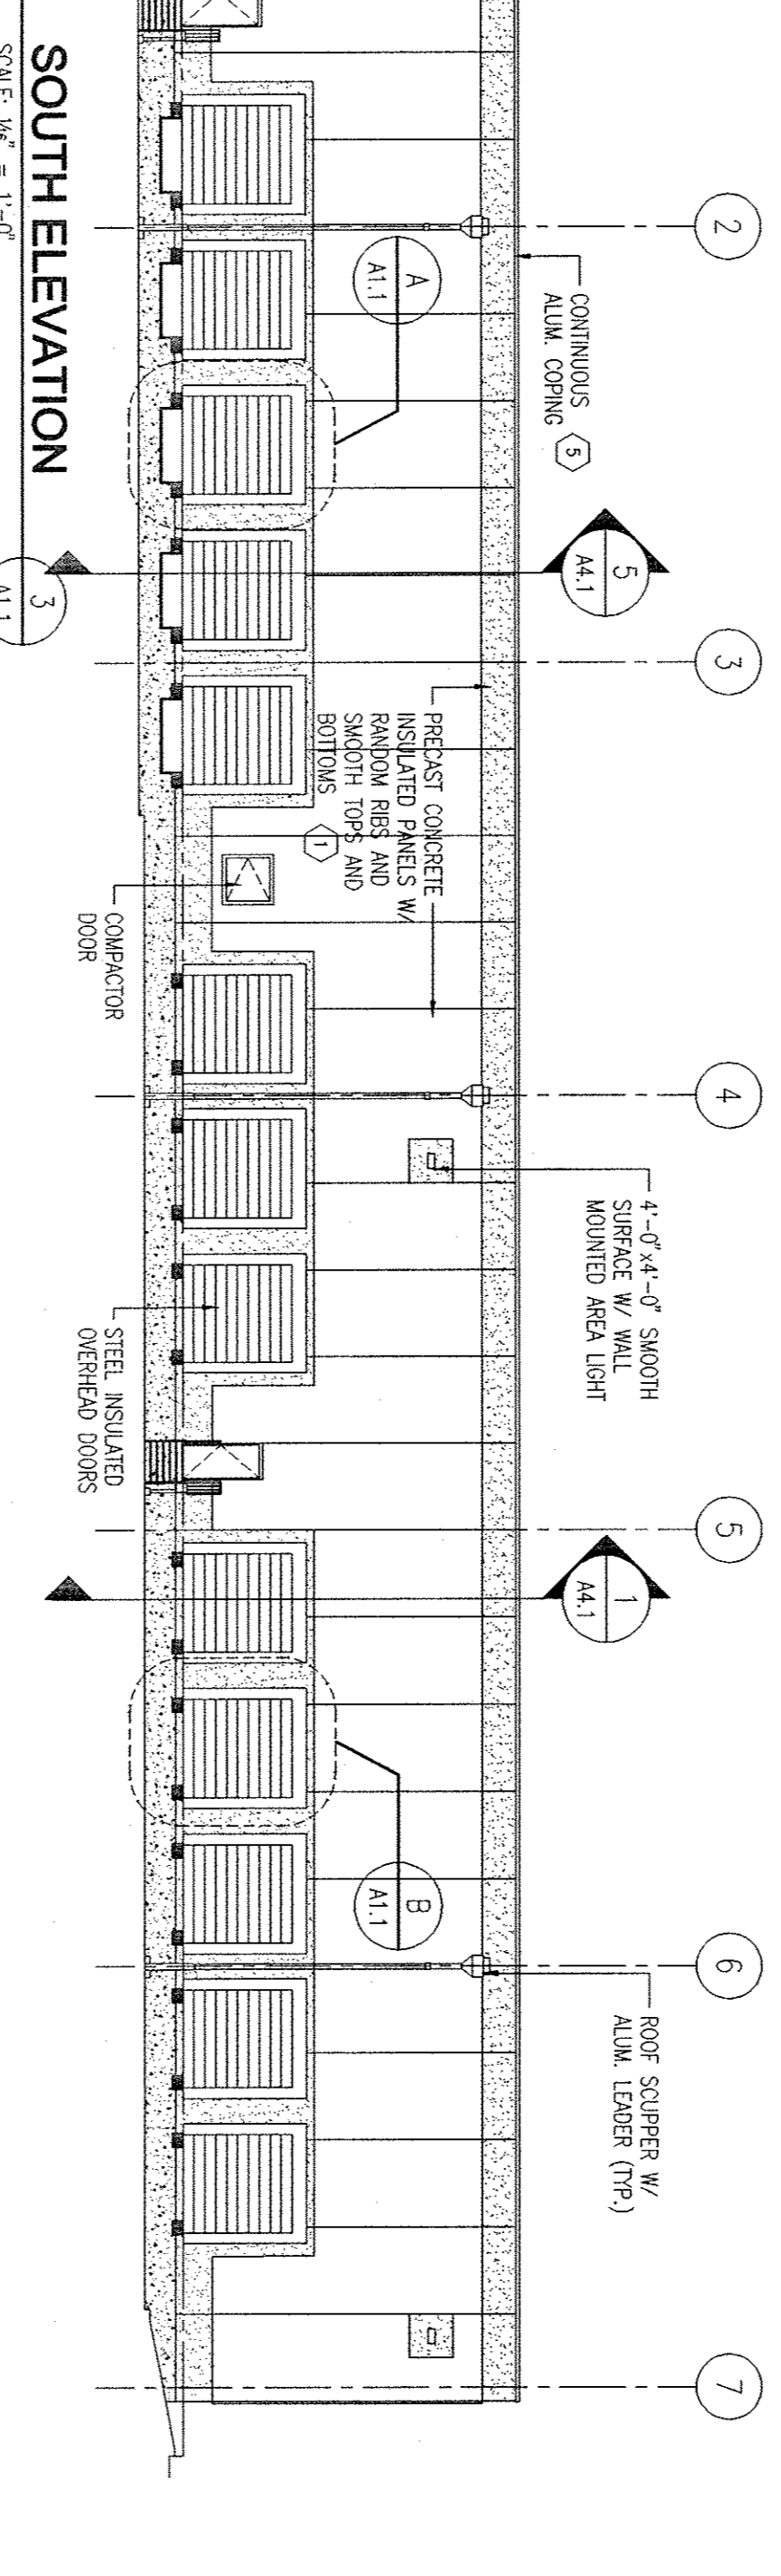


EAST ELEVATION

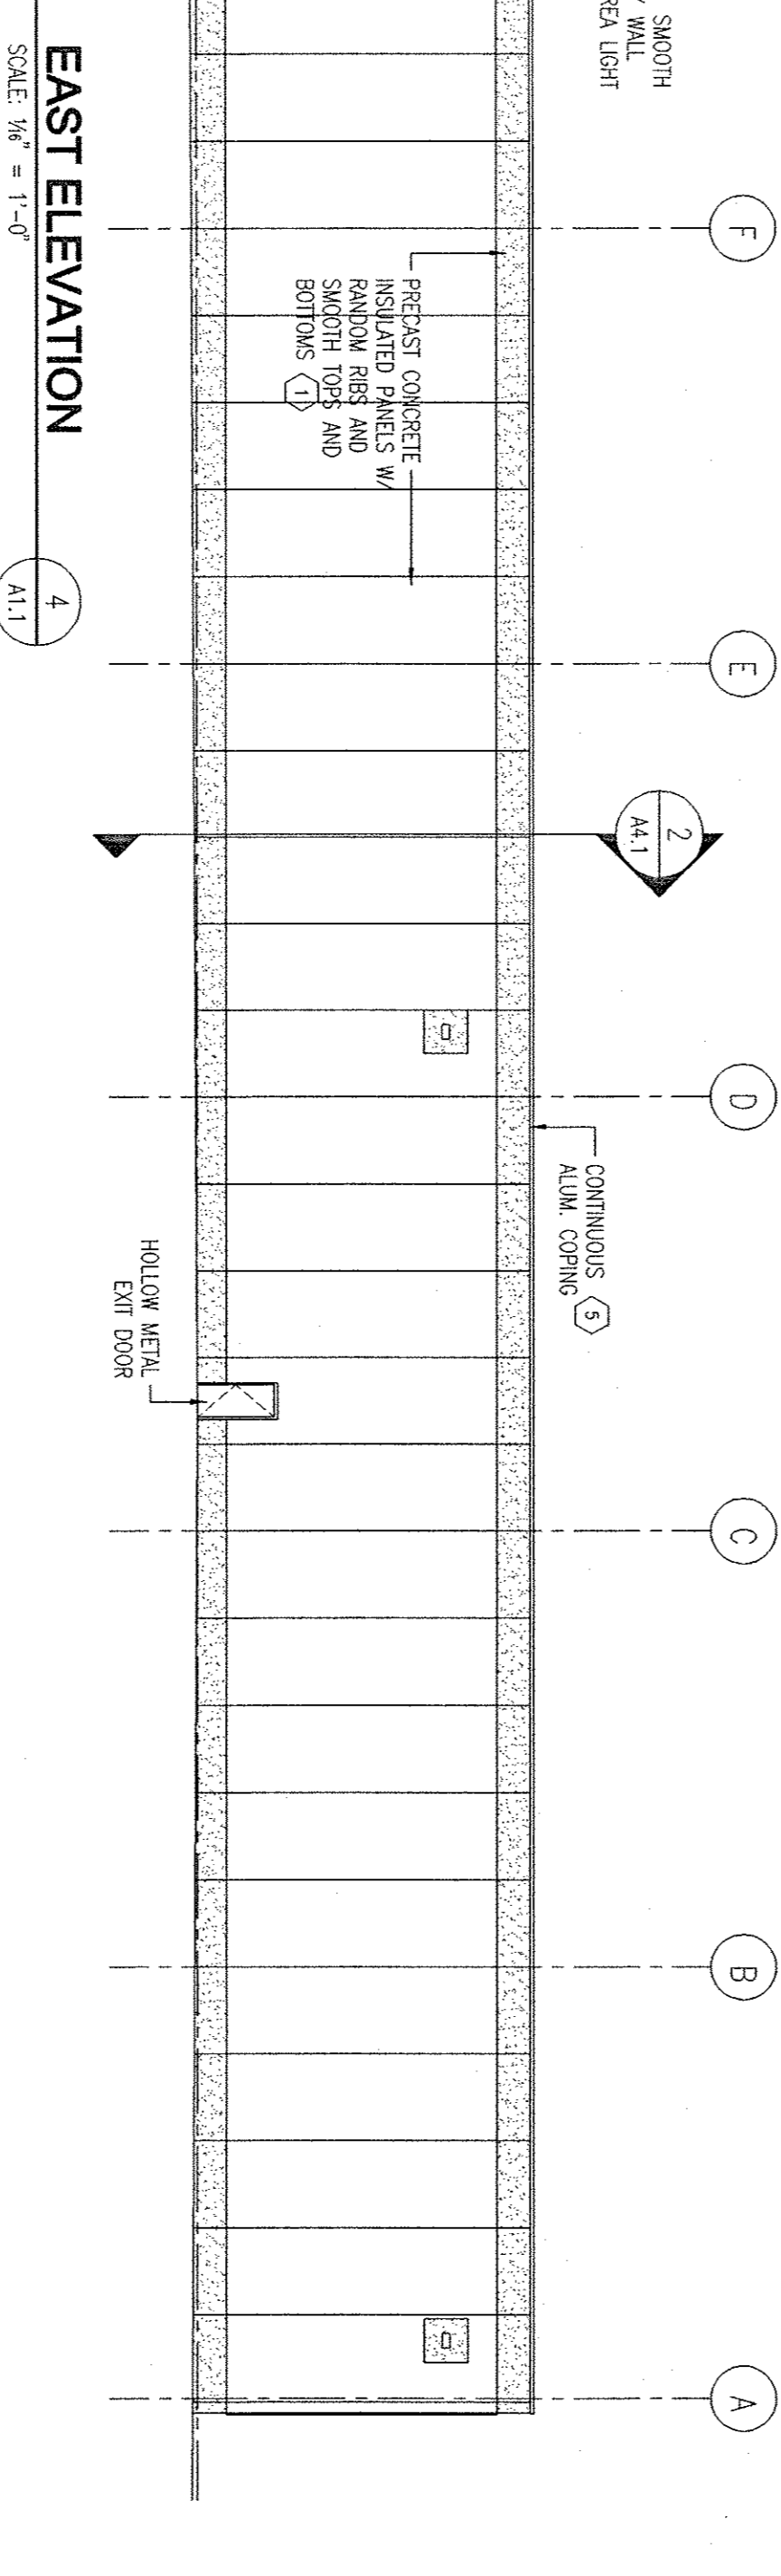

RECEIVING DOOR WITH DOCK LEVELER

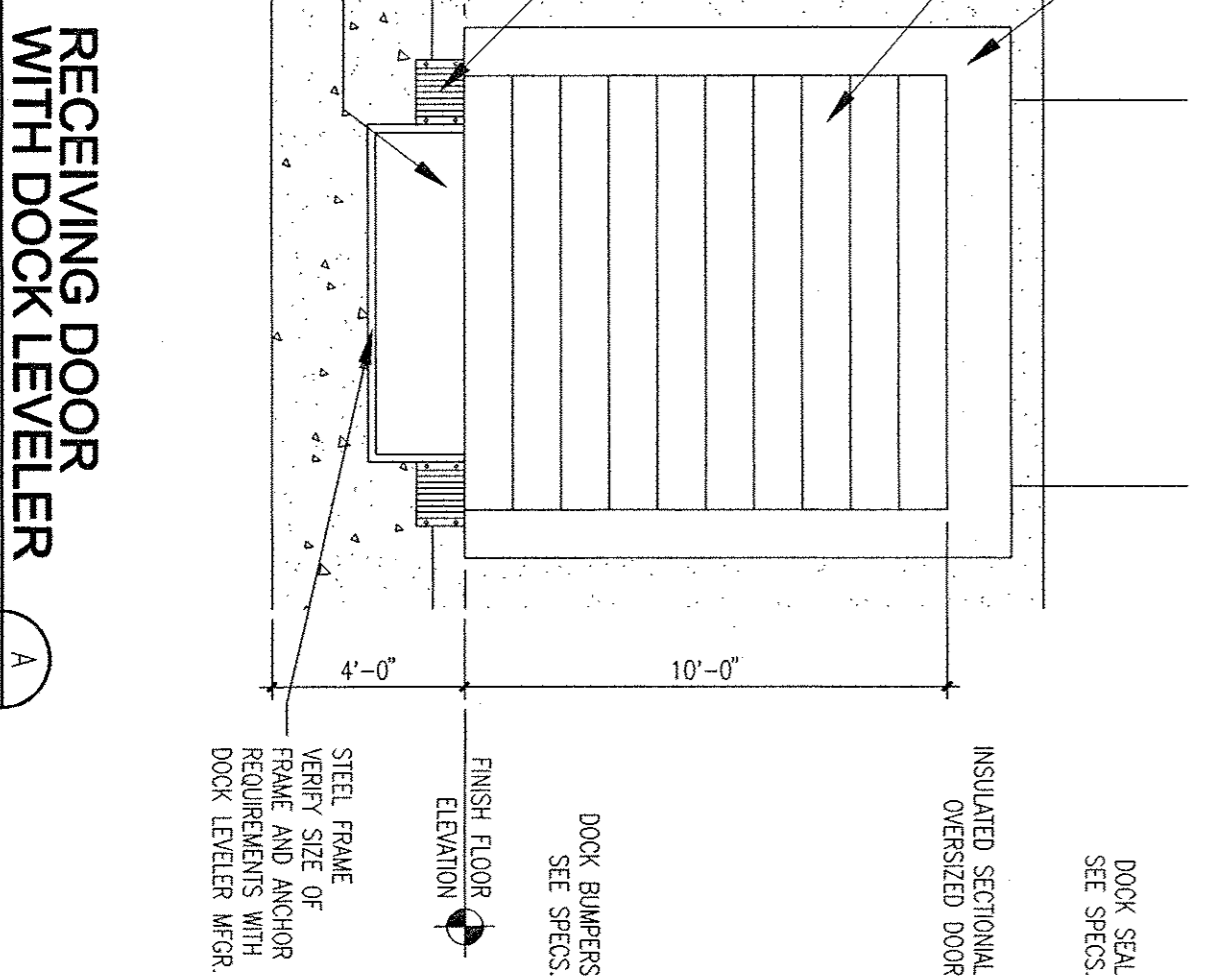

LOADING DOOR

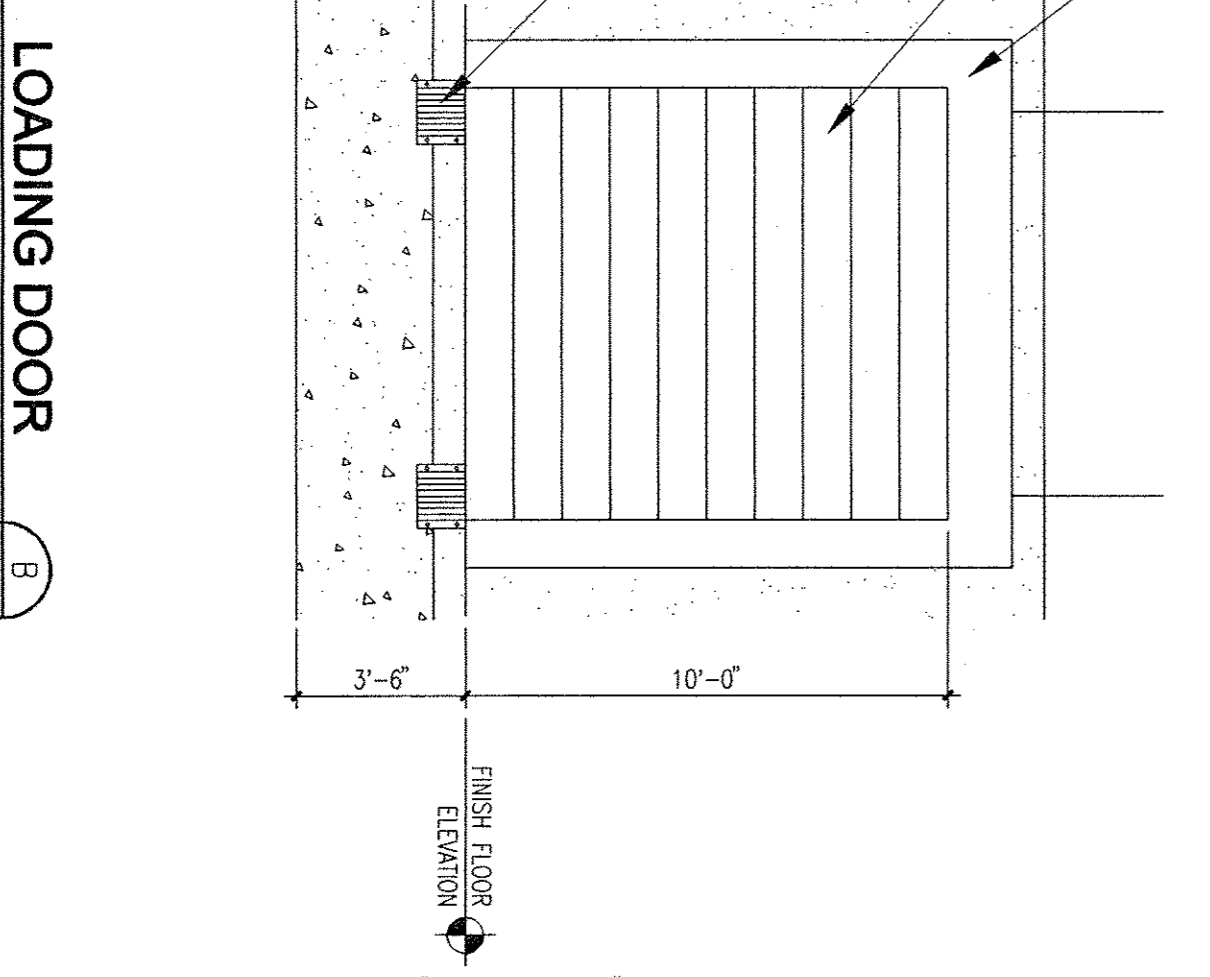

ENLARGED ELEVATION AT OFFICE AREA

