


- HOLE PREPARATION
1. DRILL HOLE TO SPECIFIED DIAMETER AND DEPTH.
  2. REMOVE DUST FROM HOLE WITH OIL FREE COMPRESSED AIR FOR A MINIMUM OF 4 SECONDS
  3. CLEAN WITH A NYLON BRUSH FOR MINIMUM OF 4 CYCLES
  4. REMOVE DUST FROM HOLE WITH OIL FREE COMPRESSED AIR FOR A MINIMUM OF 4 SECONDS
  5. FILL HOLE 1/2" - 2/3" FULL, STARTING FROM BOTTOM OF HOLE
  6. INSERT CLEAN, OIL FREE ANCHOR, TURNING SLOWLY UNTIL THE ANCHOR CONTACTS THE BOTTOM OF THE HOLE
  7. EMBED TREAD ANCHOR TO BOTTOM OF UNC. THREAD.
  8. DO NOT DISTURB ANCHOR UNTIL FULLY CURED.

"SPECIAL INSPECTION REQUIRED"  
SIMPSON SET-XP EPOXY ADHESIVE IAPMO UES ER-265


SCALE  
1" = 1'-0"

1

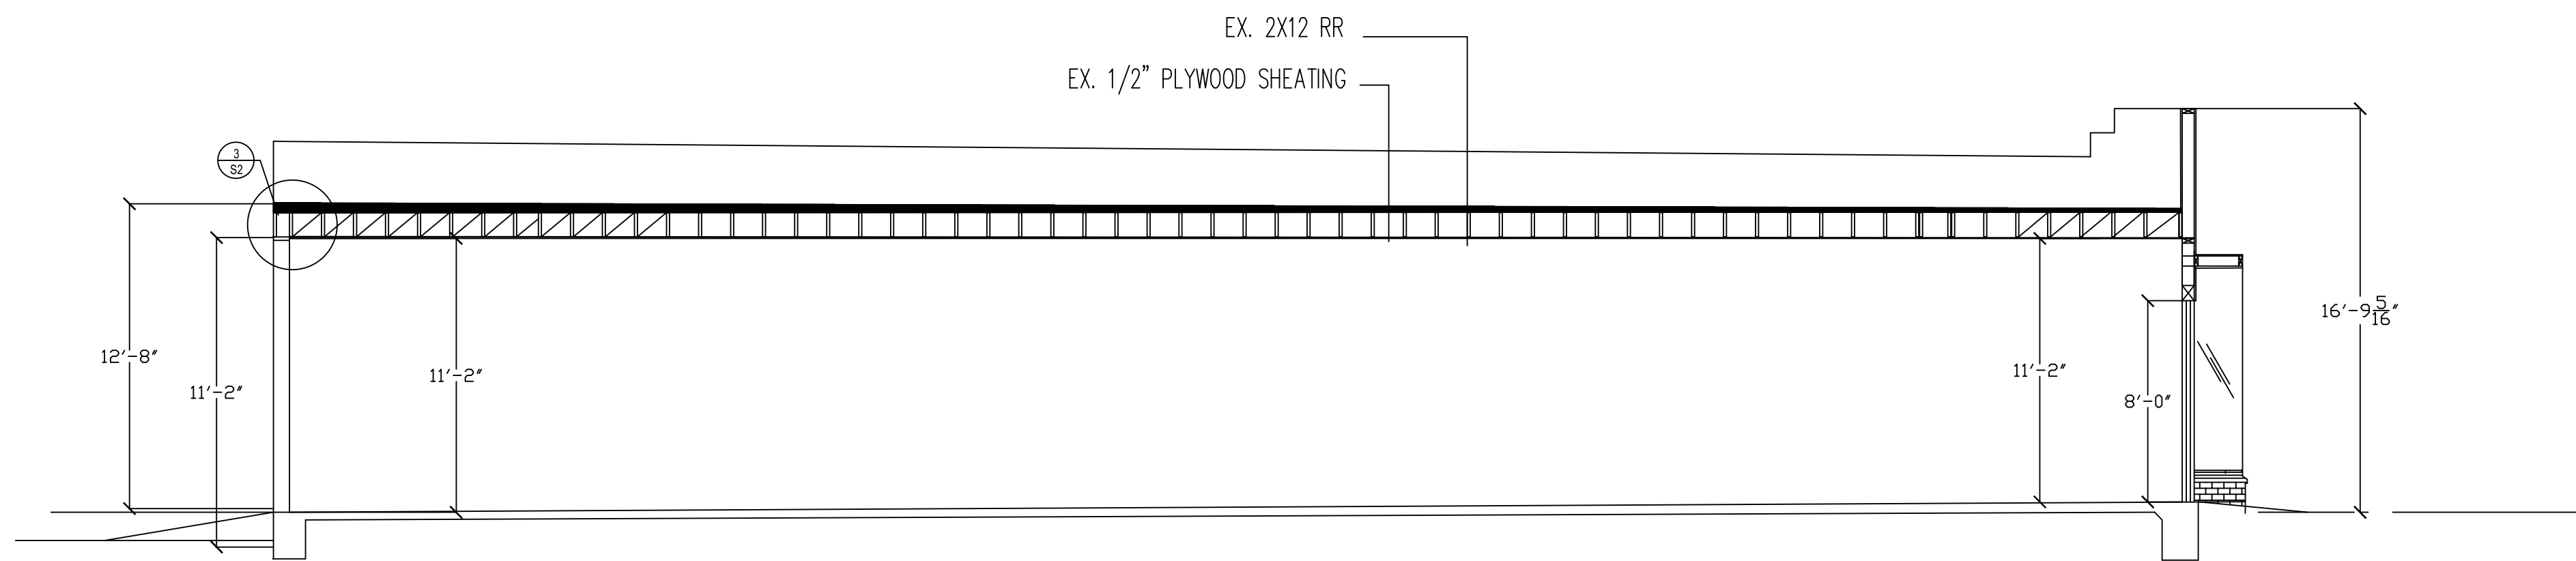


SECTION A-A

SCALE : 1/4" = 1'-0"

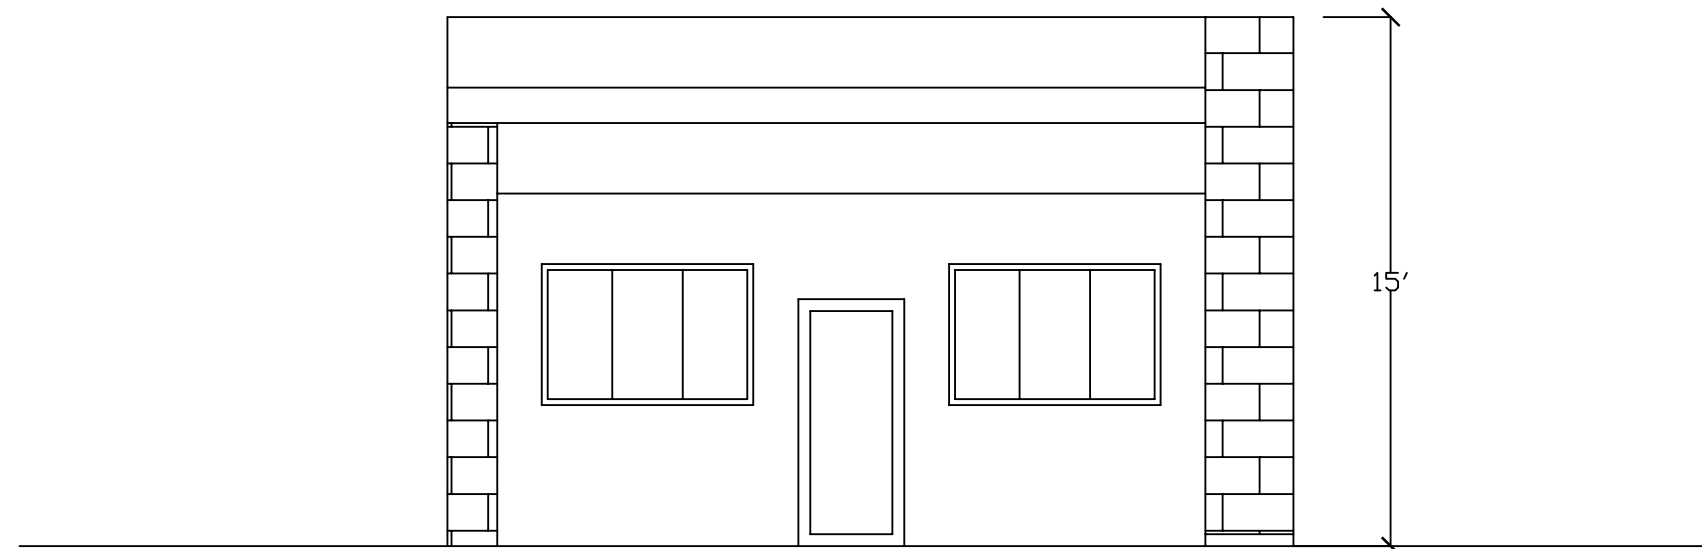

1 FRONT ELEVATION

SCALE : 3/16" = 1'-0"

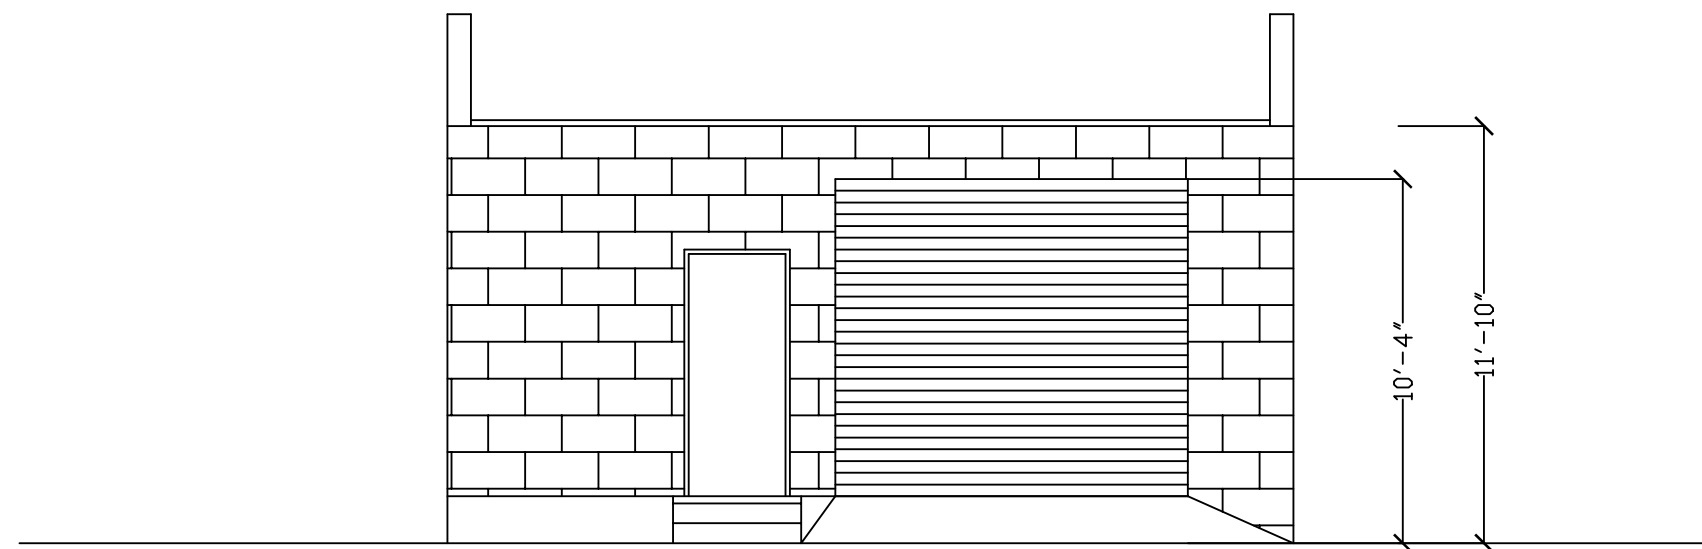

3 REAR ELEVATION


SCALE : 3/16" = 1'-0"

2 SIDE ELEVATION

SCALE : 3/16" = 1'-0"

ANM Engineering, Inc.  
Civil & Structural Engineers

15335 MORRISON ST., SUITE 370  
SHERMAN OAKS, CA 91403  
Tel: (818) 897-2418  
Fax: (818) 897-2418

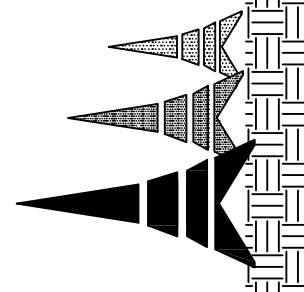

ISSUE DATE: 03/11/2022



DRAWING TITLE

PREPARED BY :

SEISMIC RETROFIT OF EXISTING BUILDING TO SHOW COMPLIANCE  
WITH THE MANDATORY RETROFIT 9-16-200  
2806 BURBANK BLVD BURBANK CA 91505

PROJECT NAME :  
PROJECT ADDRESS :  
OWNER NAME :  
OWNER ADDRESS :

REVISIONS  
△  
△

APPROVED PERMIT SET  
CDD-BUILDING DIVISION  
CITY OF BURBANK

IT IS UNLAWFUL TO ALTER THESE DOCUMENTS

Date: 06/03/22  
Permit #: 65220284

S 3

OF 3

This approval covers only the work included on the application for the permit and is not an approval of the violation of any provisions of the City Ordinances or State Law, or a waiver of any other required approvals.