



NOTES
Use figured dimensions only. Scale drawing only when a scale bar is present. All dimensions to be checked by user and any discrepancies, error or omissions to be reported to the architect before work commences. Read this drawing with all relevant materials.

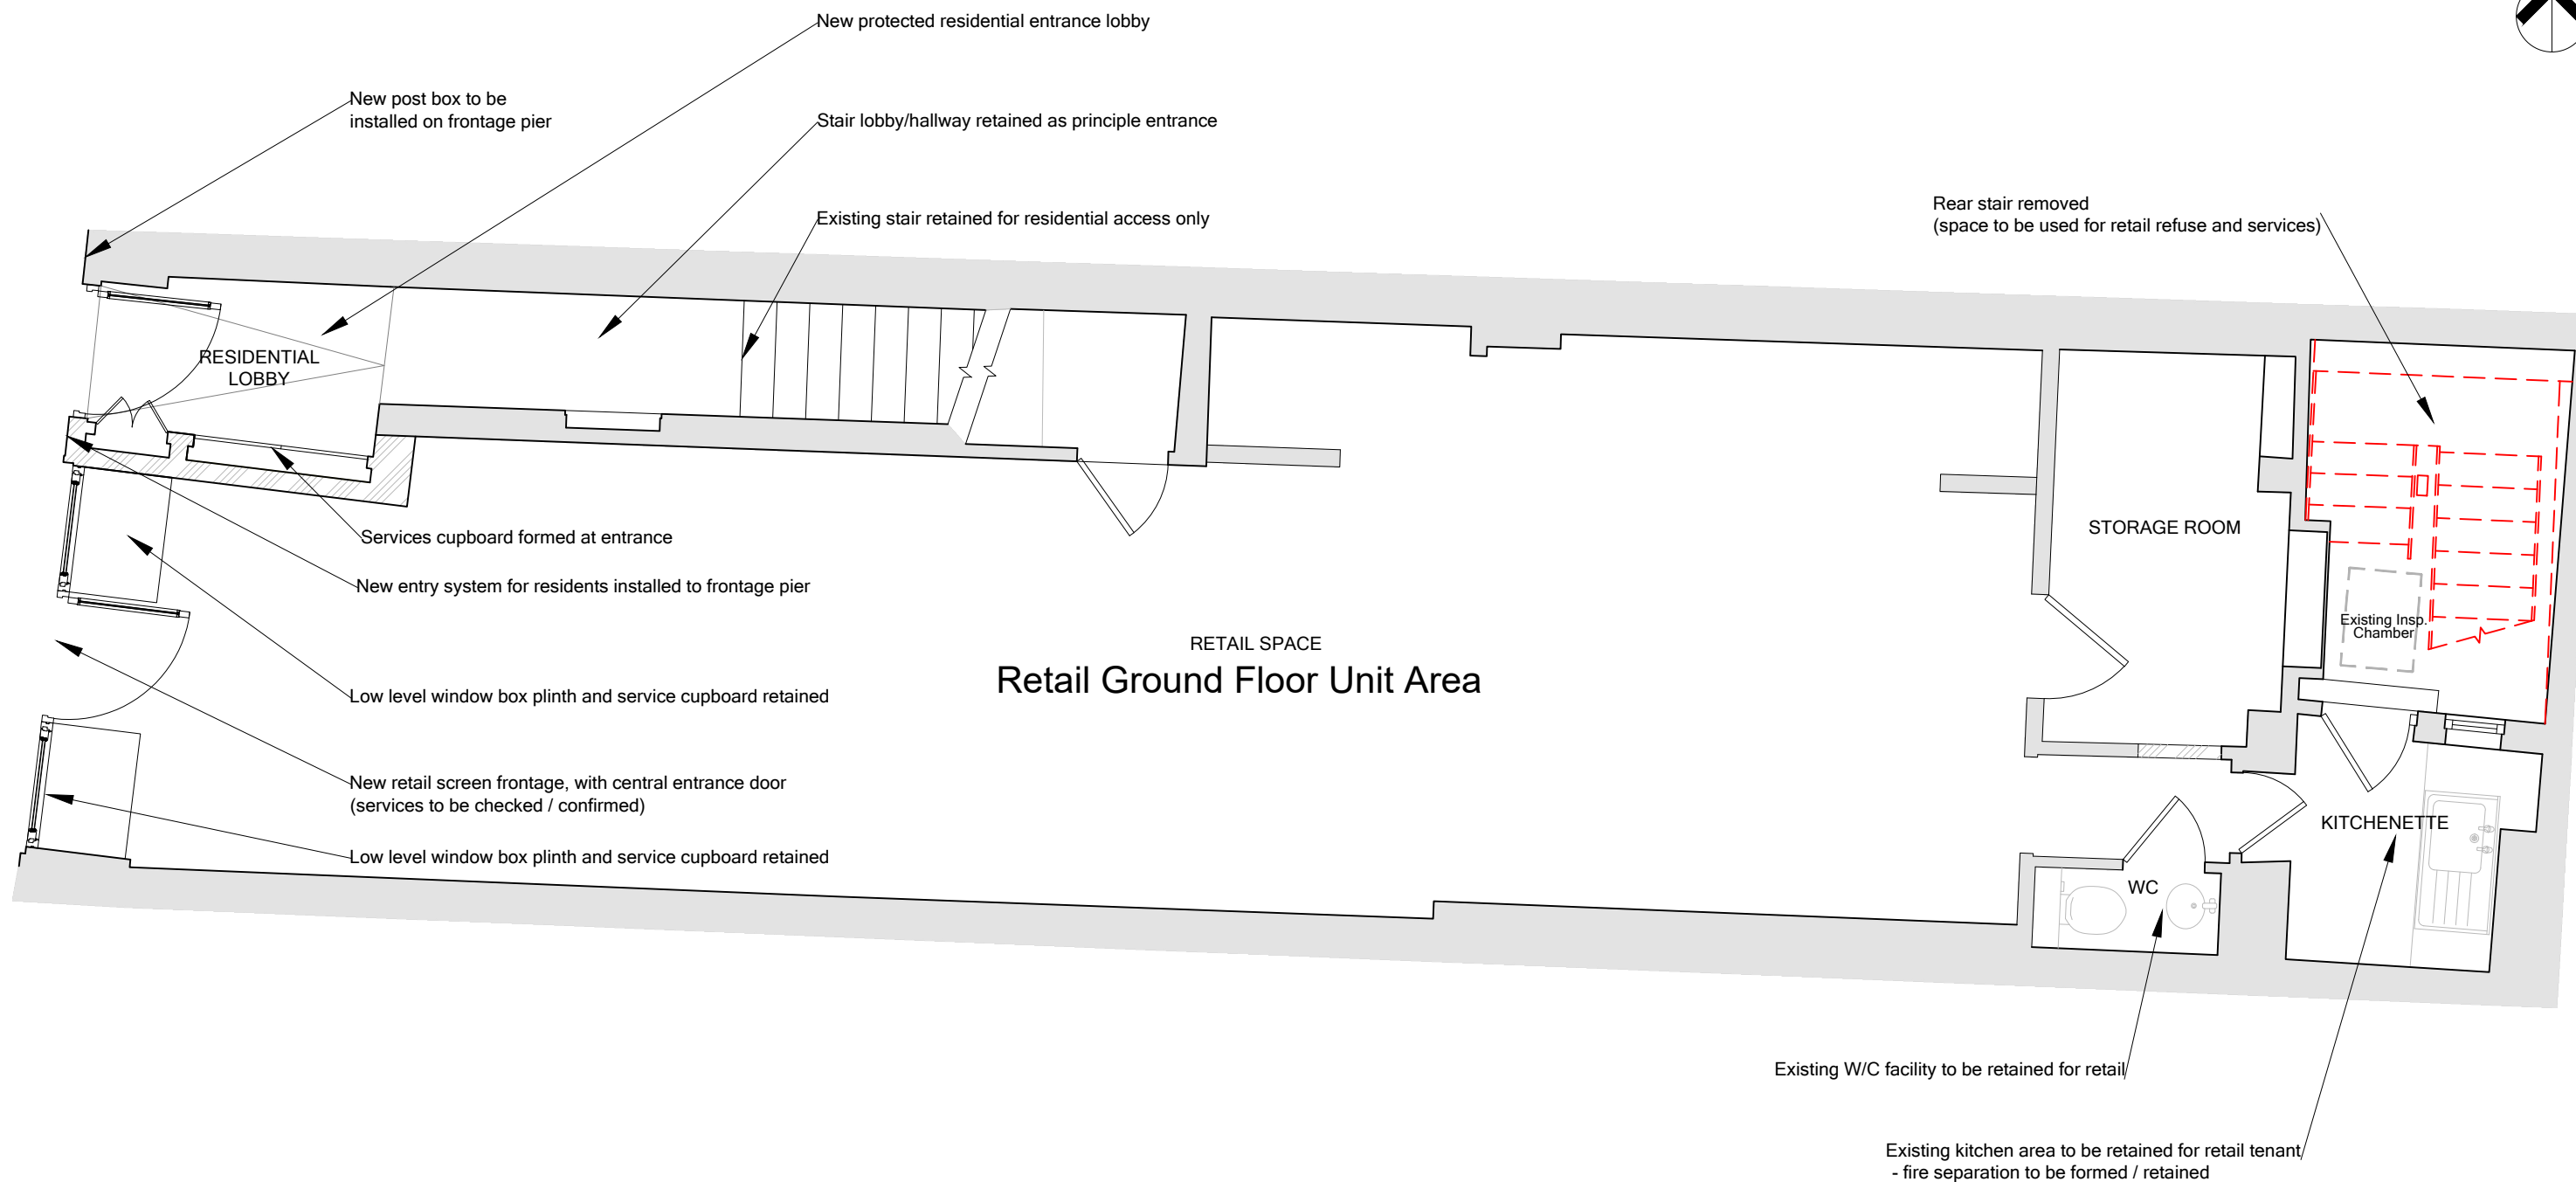

Retail GIA : 68.6 m²

Proposed Floor Plan
GA 00 Ground Floor Plan
Scale: 1-50 @ A3

NOTE : New proposed drainage to connect with existing drainage on site. Existing drainage to be confirmed upon opening up works

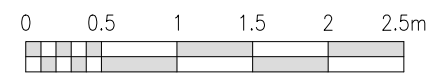

Rev Date	Dim	Chkd	Description
Purpose of Issue: PLANNING			
client: CS2 LIMITED			
Project: 305 BROMPTON ROAD, LONDON			
drawing title: Proposed Ground Floor Plan			
scale at A3: 1-50	date: May 2024	drawn by: EB	checked by: MW
drawing number: 1569-PL1210	revision: P1		
accord architecture www.accordarchitecture.com			
Abbey House, Arena Business Centre, Farnborough Road, Farnborough, GU14 7NA [t1] 01483 455100 [t2] 01483 678396 [e] design@accordarchitecture.com			