

REGISTRATION:

**EXISTING
CONDITIONS AT
SUITE
#9**

SHOPPERS PLAZA
4960 WILLIAM FLYNN HWY.
ALLISON PARK, PA 15101

THIS DRAWING IS THE PROPERTY OF
DUNN AND ASSOCIATES, INC. WHO
CLAIMS PROPRIETARY RIGHTS IN THE
MATERIAL DISCLOSED. IT IS ISSUED
IN CONFIDENCE FOR DESIGN AND/OR
CONSTRUCTION INFORMATION ONLY
AND MAY NOT BE COPIED WITHOUT
SPECIFIC WRITTEN PERMISSION FROM
DUNN AND ASSOCIATES, INC.

REVISIONS:


PROJECT NUMBER 2349
DATE MAY 5, 2025
DRAWN BY REB
FILE ax101-explans 2025-05-05

DRAWING TITLE:

EXISTING
FLOOR PLAN


DRAWING NUMBER:

AX1.1
SHEET 1 OF 1

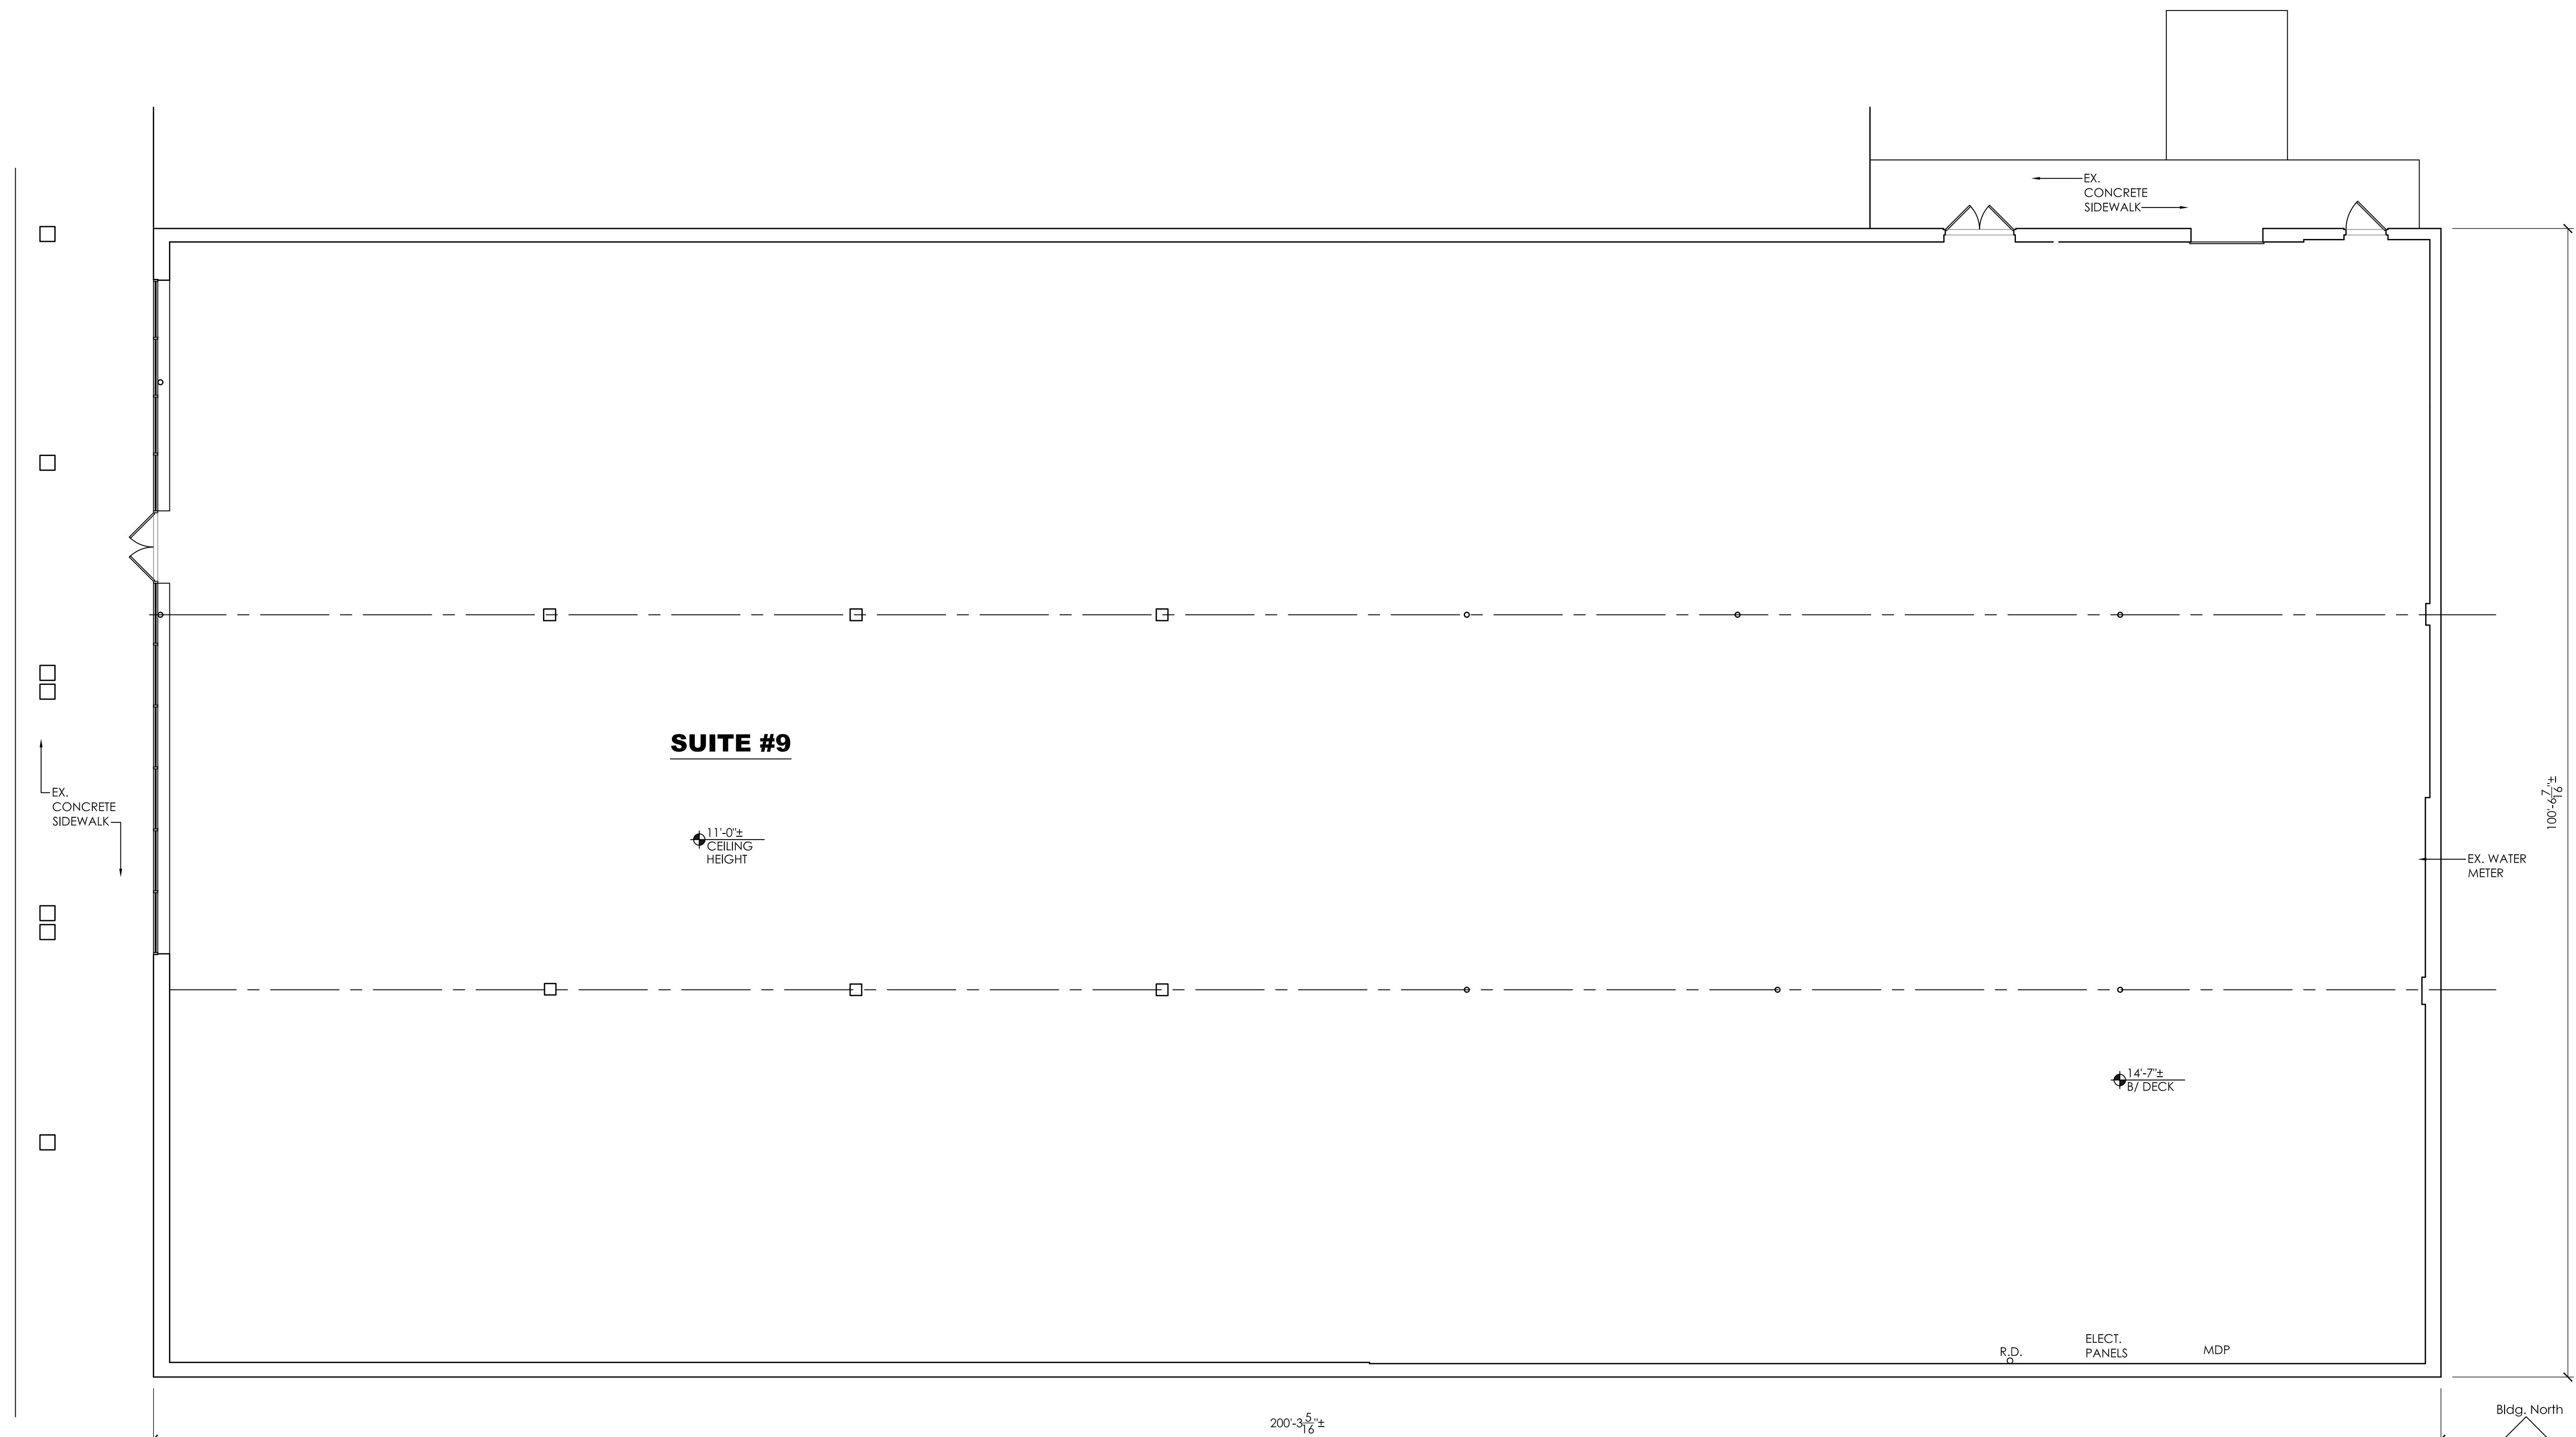

EXISTING FLOOR PLAN

SCALE: 1/8"=1'-0"

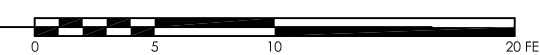

200'-3 1/2" ±

