

FLOOR PLAN
1/4" = 1'-0"


1/4" = 1'-0"

- GENERAL PLAN NOTES**
1. ALL PARTITIONS ARE EXISTING UNLESS NOTED WITH A PARTITION TYPE. SEE DRAWING A001 FOR PARTITION TYPES.
 2. PROVIDE THE CABINETS SO THAT THEY CAN BE REACHED WITHIN 7' OF TRAVEL DISTANCE. LOCATE ONE MINIMUM BREAK ROOM.
 3. FOR ACCESSIBILITY PARAGRAPHS TO THIS FLOOR, ALL WORKWAVE FINISHES PER THE SPECIFICATIONS ON A001.

- GENERAL PLAN KEY NOTES**
- (1) EXISTING DOOR TO REMAIN IN CLOSED POSITION.

LEGEND

	ROOM DESIGNATION
	ROOM NUMBER
	DOOR WITH DOOR NUMBER
	PARTITION TYPE
	EQUIPMENT NUMBER
	KEY NOTE NUMBER
	FLOOR TRANSITION
	HALL ELEVATION NUMBER
	SHEET WHERE DRAWN (IF NOT THE SAME)

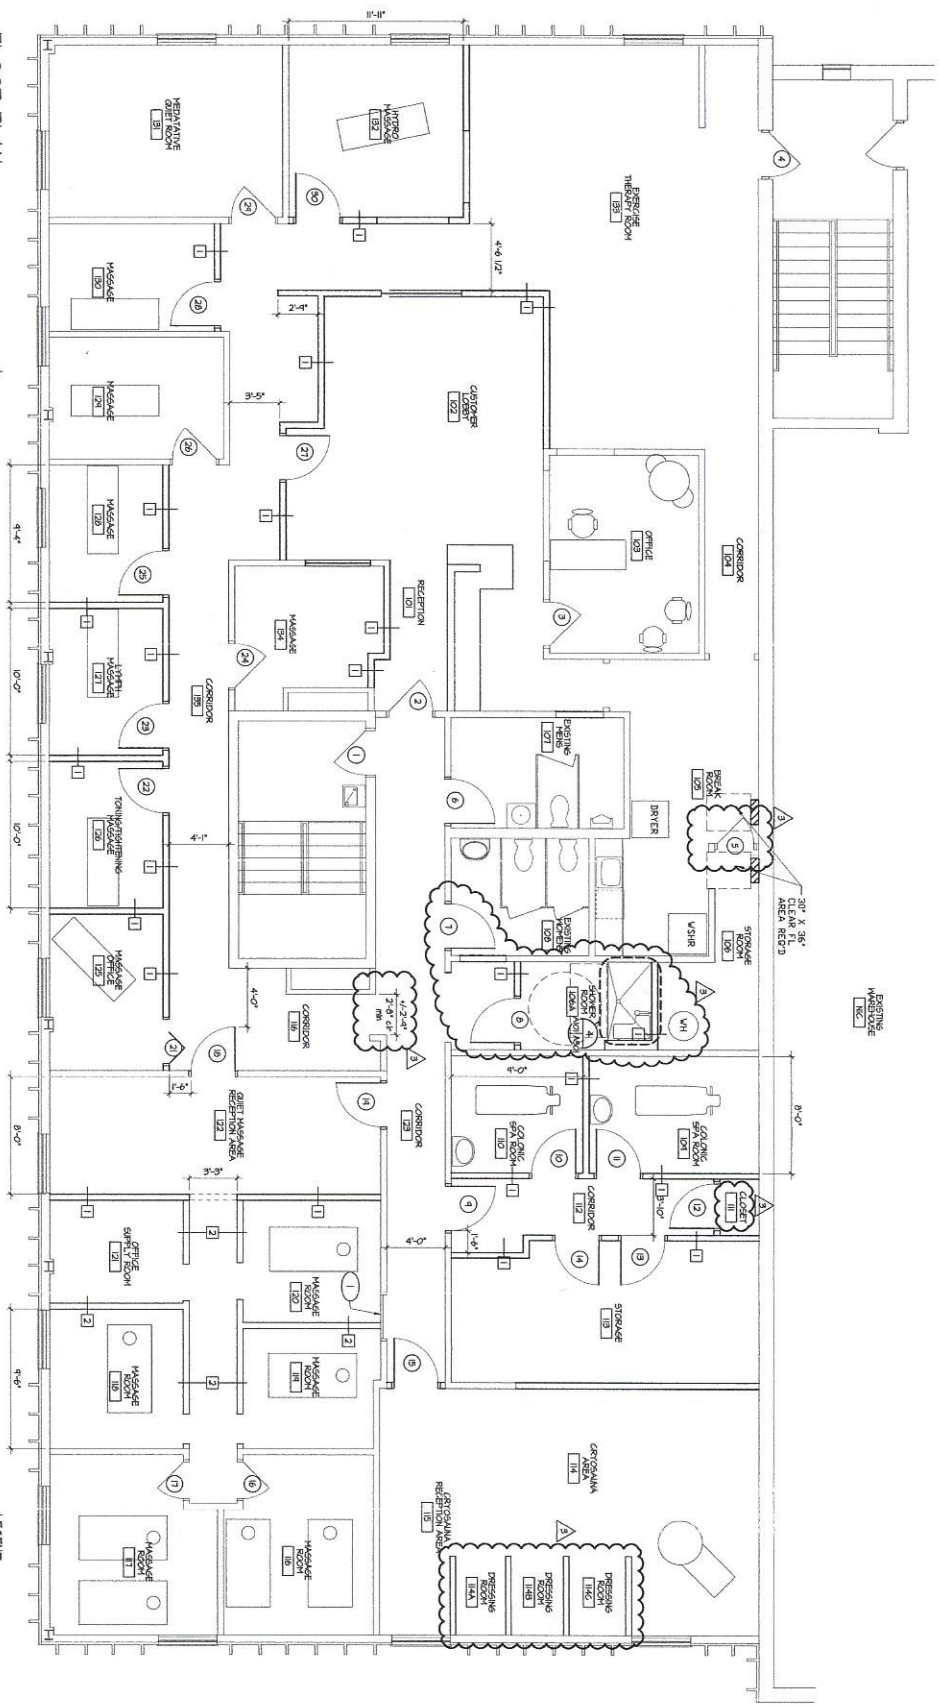

A1001

ARCHITECTURAL FLOOR PLAN

DRAWING NUMBER

DATE
07-09-06

DESIGNED BY
G.A.M.

REVISIONS

NO.	DATE	DESCRIPTION
1	07-09-06	CONTRACT COMMENTS
2	08-24-07	CLIENT CHANGES

DRAWN BY
G.A.M.

CHECKED BY
G.A.M.

PROJECT TITLE

2800 GALLONS ROAD

VIENNA, VIRGINIA

22101

TRAVMAP #
0492 01 0025A

HELP FOR HEALTH

INTERIOR ALTERATIONS

GAUTHIER ALVARADO ASSOCIATES

703-241-2202

WWW.GAA-VA.COM

PROJECT TITLE

GAUTHIER ALVARADO ASSOCIATES

703-241-2202

WWW.GAA-VA.COM

GAUTHIER ALVARADO ASSOCIATES

703-241-2202

WWW.GAA-VA.COM

GAUTHIER ALVARADO ASSOCIATES

703-241-2202

WWW.GAA-VA.COM