

PERPSECTIVE NOTE:
RENDERING IS FOR ILLUSTRATION PURPOSES ONLY AND NOT TO BE USED FOR CONSTRUCTION.

PROPOSED NEW:
COMMERCIAL BUILDING
104-12 LEFFERTS BLVD.,
SOUTH RICHMOND HILL, NY 11419

D R A W I N G L I S T

- | | | | |
|-------------|---|---------------|---------------------------------|
| 1. T-001.00 | - TITLE SHEET | 9. E-001.00 | - ELECTRICAL PLANS AND SCHEDULE |
| 2. N-001.00 | - SCHEDULES, DETAILS AND RISER DIAGRAMS | 10. SP-001.00 | - SPRINKLER RISER AND DETAILS |
| 3. Z-001.00 | - ZONING CALCULATIONS | 11. SP-002.00 | - SPRINKLER PLANS |
| 4. A-001.00 | - PLOT PLAN, FIRST AND SECOND FLOOR PLANS | 12. EN-001.00 | - ENERGY CODE ANALYSIS |
| 5. A-002.00 | - ELEVATIONS AND SECTION A-A | 13. EN-002.00 | - ENERGY CODE ANALYSIS |
| 6. A-003.00 | - DETAILS | 14. EN-003.00 | - ENERGY ANALYSIS |
| 7. A-004.00 | - METAL STUD AND JOIST DETAILS | 15. EN-004.00 | - ENERGY ANALYSIS |
| 8. M-001.00 | - MECHANICAL PLANS AND SCHEDULE | 16. N-002.00 | - GENERAL NOTES |



T.F. CUSANELLI & FILLETTI
ARCHITECTS, P.C.
149 TERRACE STREET
HAWORTH N.J. 07641
201-384-9555
N.J. R.A. LIC # 07976, 16378



PROPOSED NEW:
COMMERCIAL BUILDING
104-12 LEFFERTS BLVD.,
SOUTH RICHMOND HILL, NY 11419
SCOPE: PROPOSED NEW 1-STORY COMMERCIAL BUILDING WITH PARTIAL CELLAR FOR STORAGE

REVISIONS		
NO.	DESCRIPTION	DATE
1	CD PROGRESS SET	08.27.19
2	PLANS FOR FILING	10.18.19


NO.	TO WHOM	DATE
	ISSUES	
	JOB NO.	
DRAWN BY:	JD	1746NJ
CHECKED BY:	VF	08/27/18

DWG. TITLE :
TITLE SHEET
PAGE NUMBER
1 OF 16

BUILDING PLAN ID NUMBER
T-001.00



T.F. CUSANELLI & FILLETTI
ARCHITECTS, P.C.
 143 TERRACE STREET
 HAWORTH, N.J. 07641
 201-384-9555
 N.J. R.A. LIC # 07976, 16378

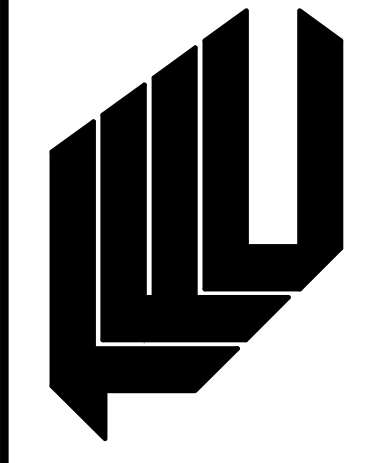


PROPOSED NEW:
COMMERCIAL BUILDING
 104-12 LEFFERTS BLVD.,
 SOUTH RICHMOND HILL, NY 11419
 SCOPE: NEW 1-STORY COMMERCIAL BUILDING WITH PARTIAL CELLAR FOR STORAGE

REVISIONS		
NO.	DESCRIPTION	DATE
1	CD PROGRESS SET	08.27.19
2	PLANS FOR FILING	10.18.19
3	PLANS FOR APPROVAL	01.20.21
4	PLANS FOR APPROVAL	05.13.21
5	MIRROR PLAN	06.07.21
6	PAA CELLAR STAIR	08.04.21
7	PAA CELLAR LAYOUT	03.14.23
8	PAA 1st FLOOR LAYOUT	07.14.23
9	PAA LAYOUT CHANGES	10.27.23


NO.	TO WHOM	DATE
ISSUES		
DRAWN BY:	JD	JOB NO. 1746NJ
CHECKED BY:	VF	DATE: 08/27/18

DWG. TITLE:
FLOOR PLANS
 PAGE NUMBER
 4 OF 12


BUILDING PLAN ID NUMBER
A-001.04

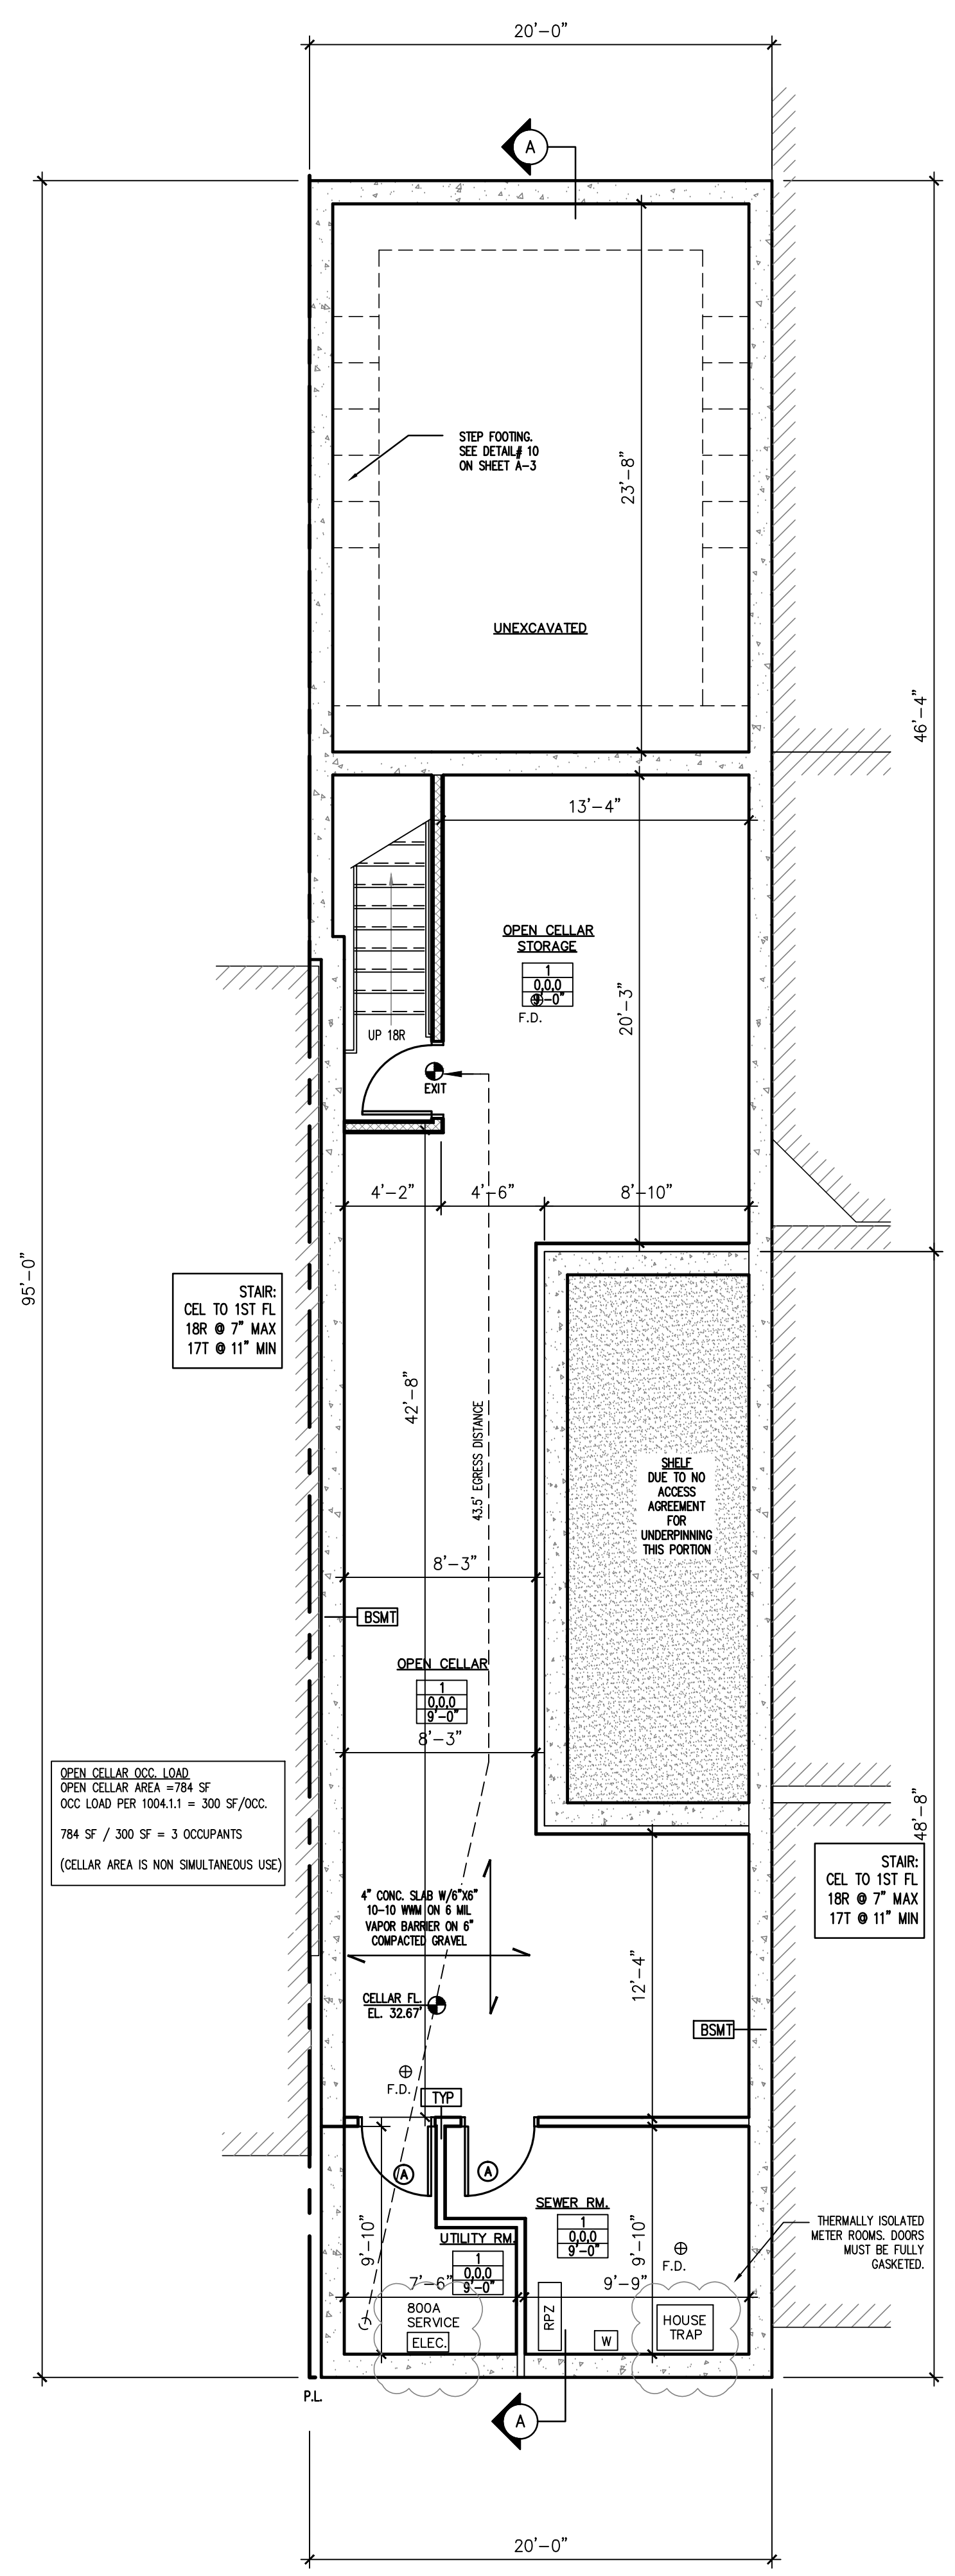

CELLAR FL. PLAN
 SCALE: 3/16" = 1'-0"

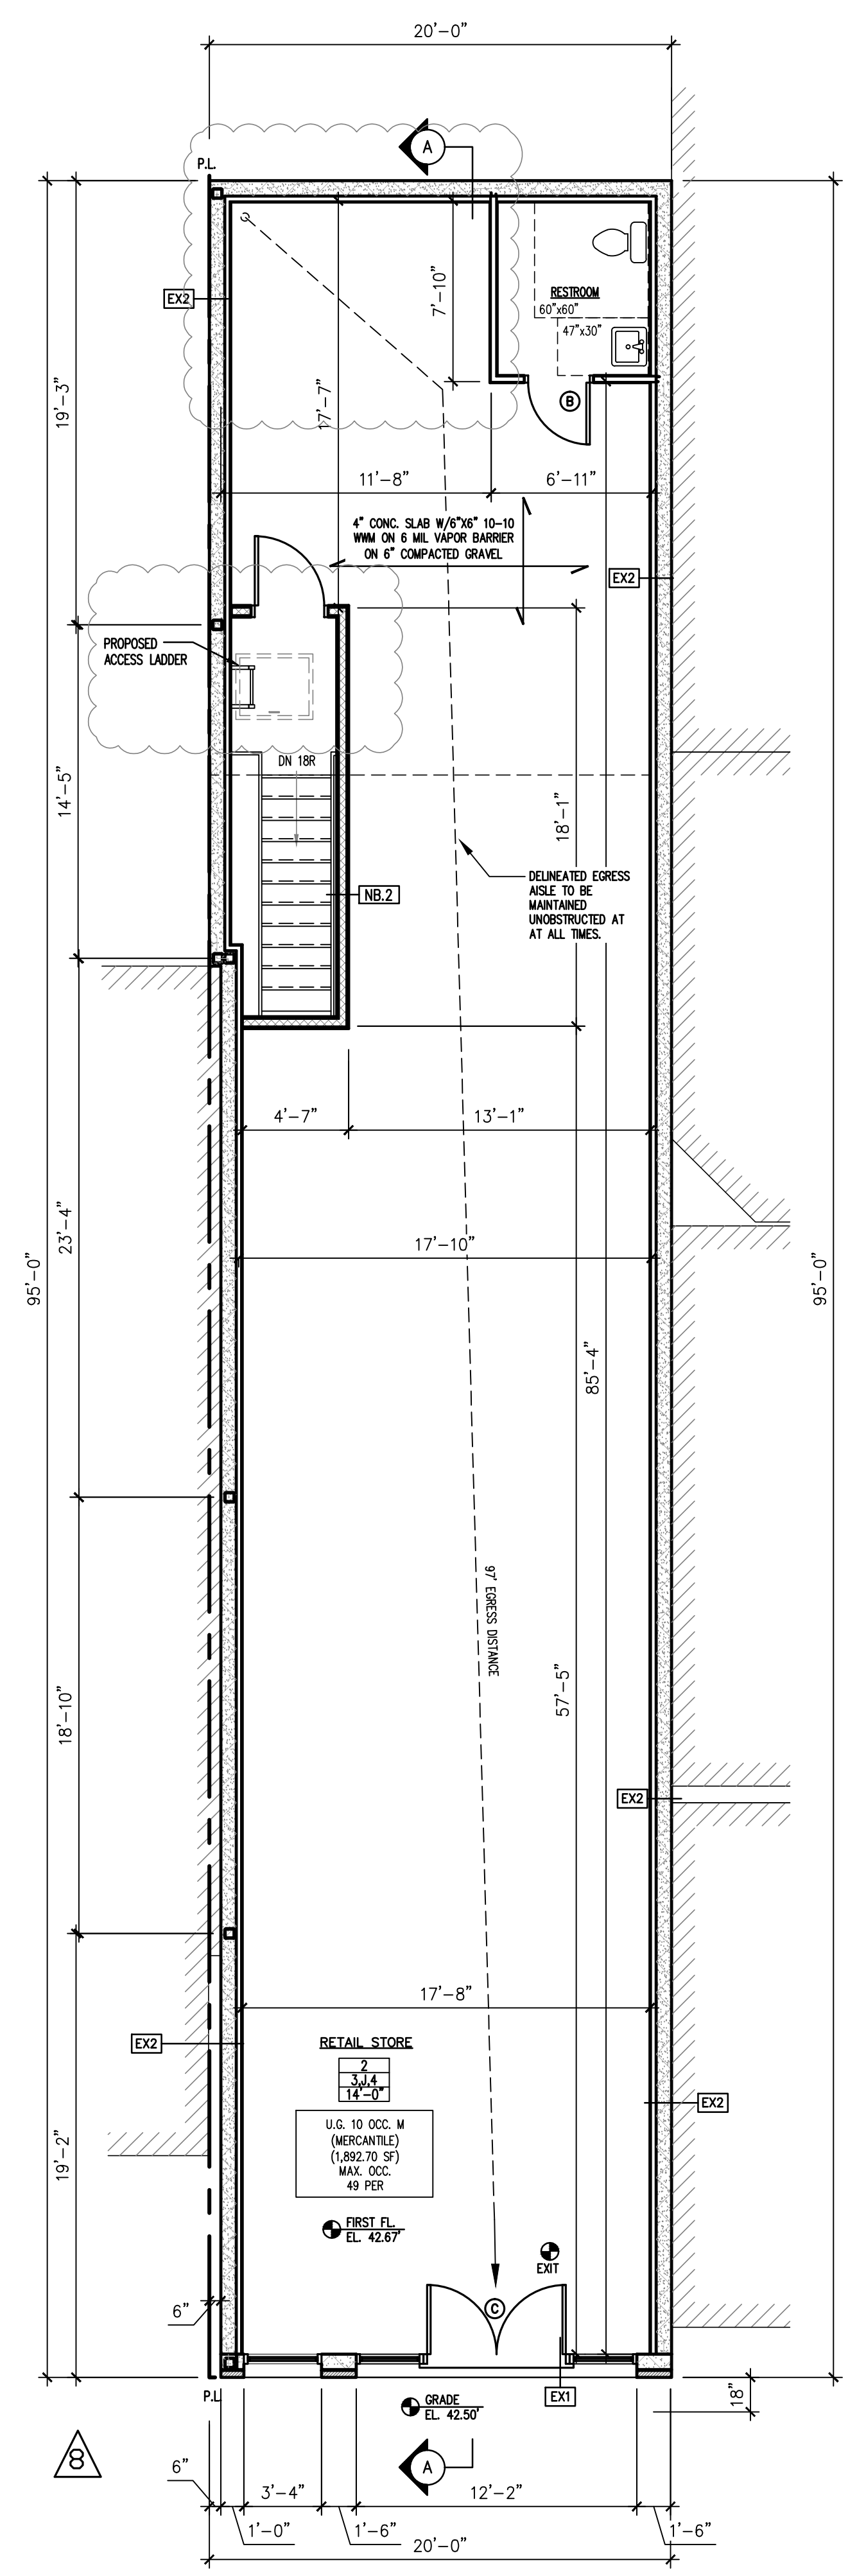

FIRST FL. PLAN
 SCALE: 3/16" = 1'-0"

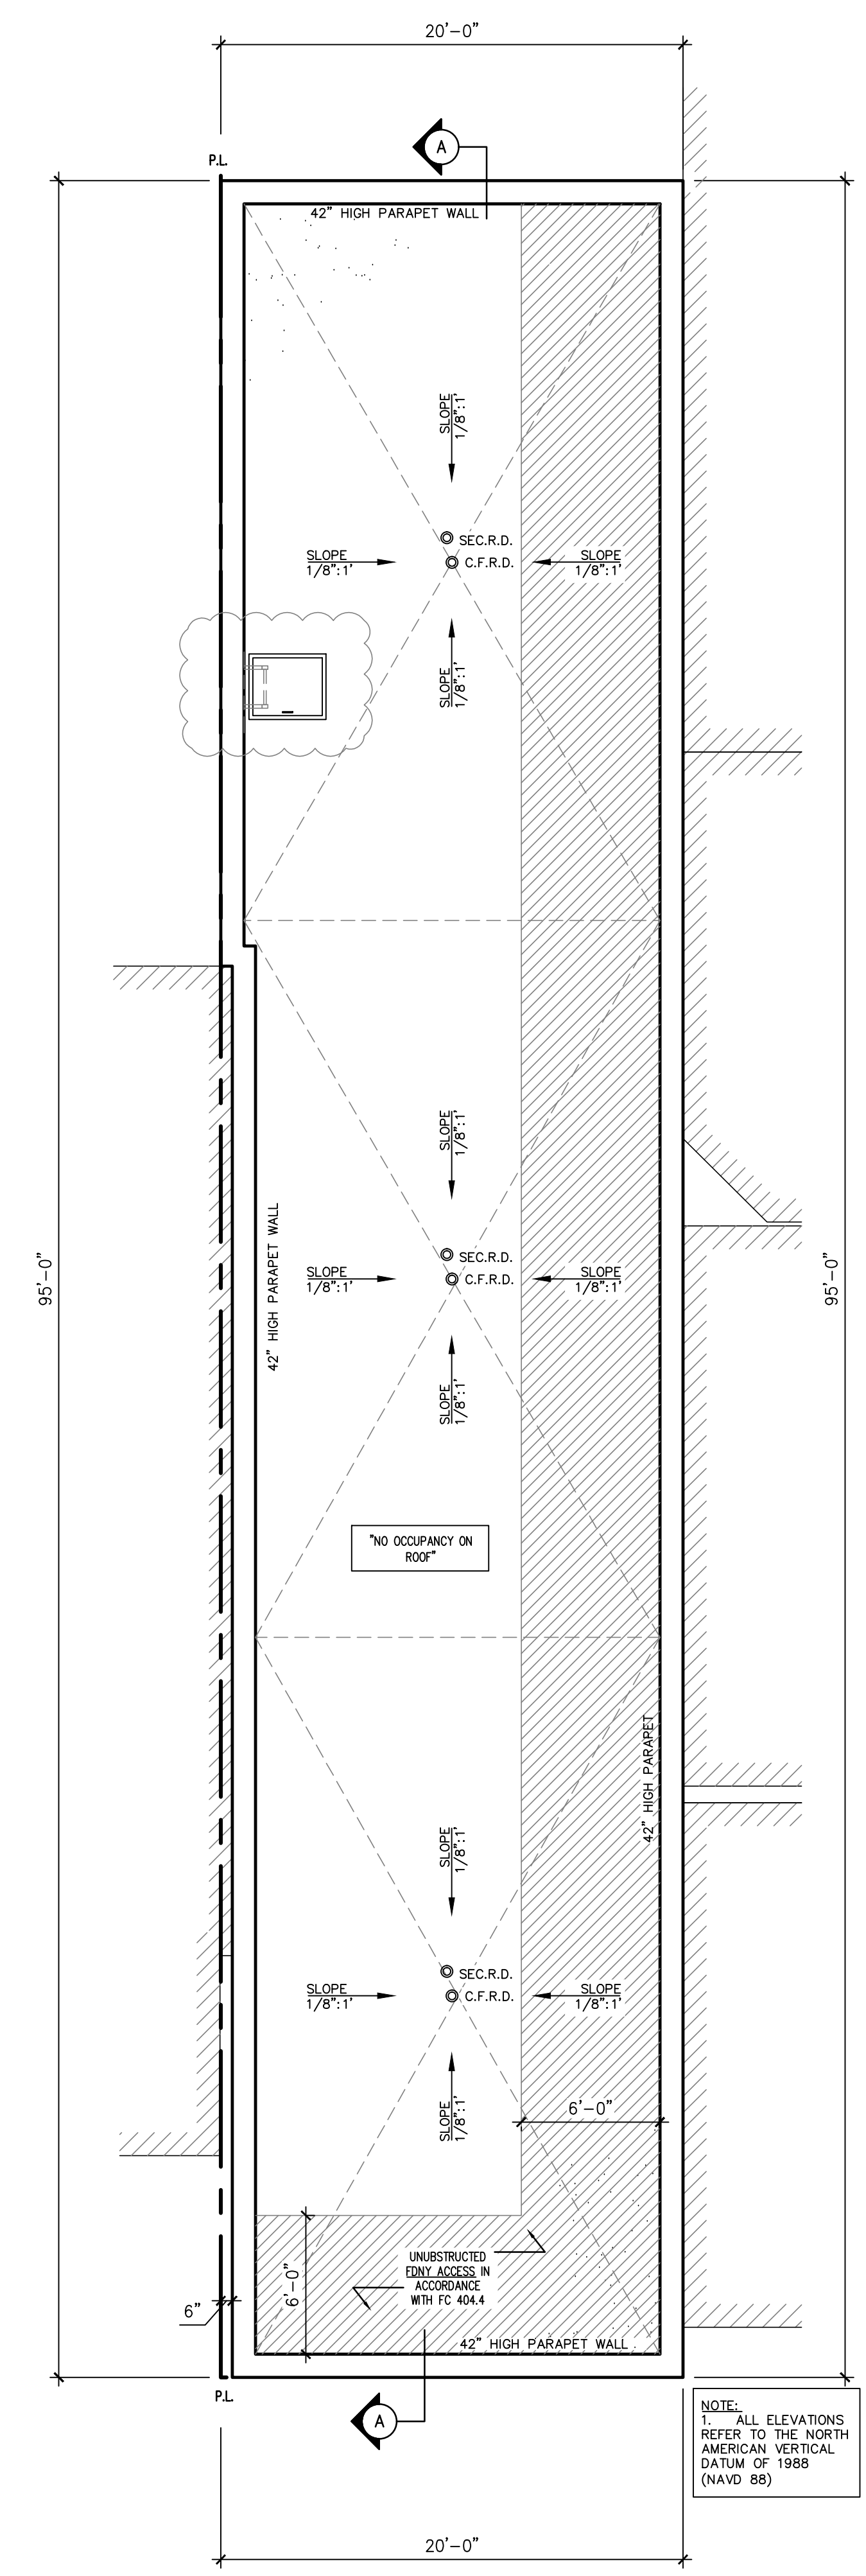

ROOF PLAN
 SCALE: 3/16" = 1'-0"

