


FIRST FLOOR PLAN

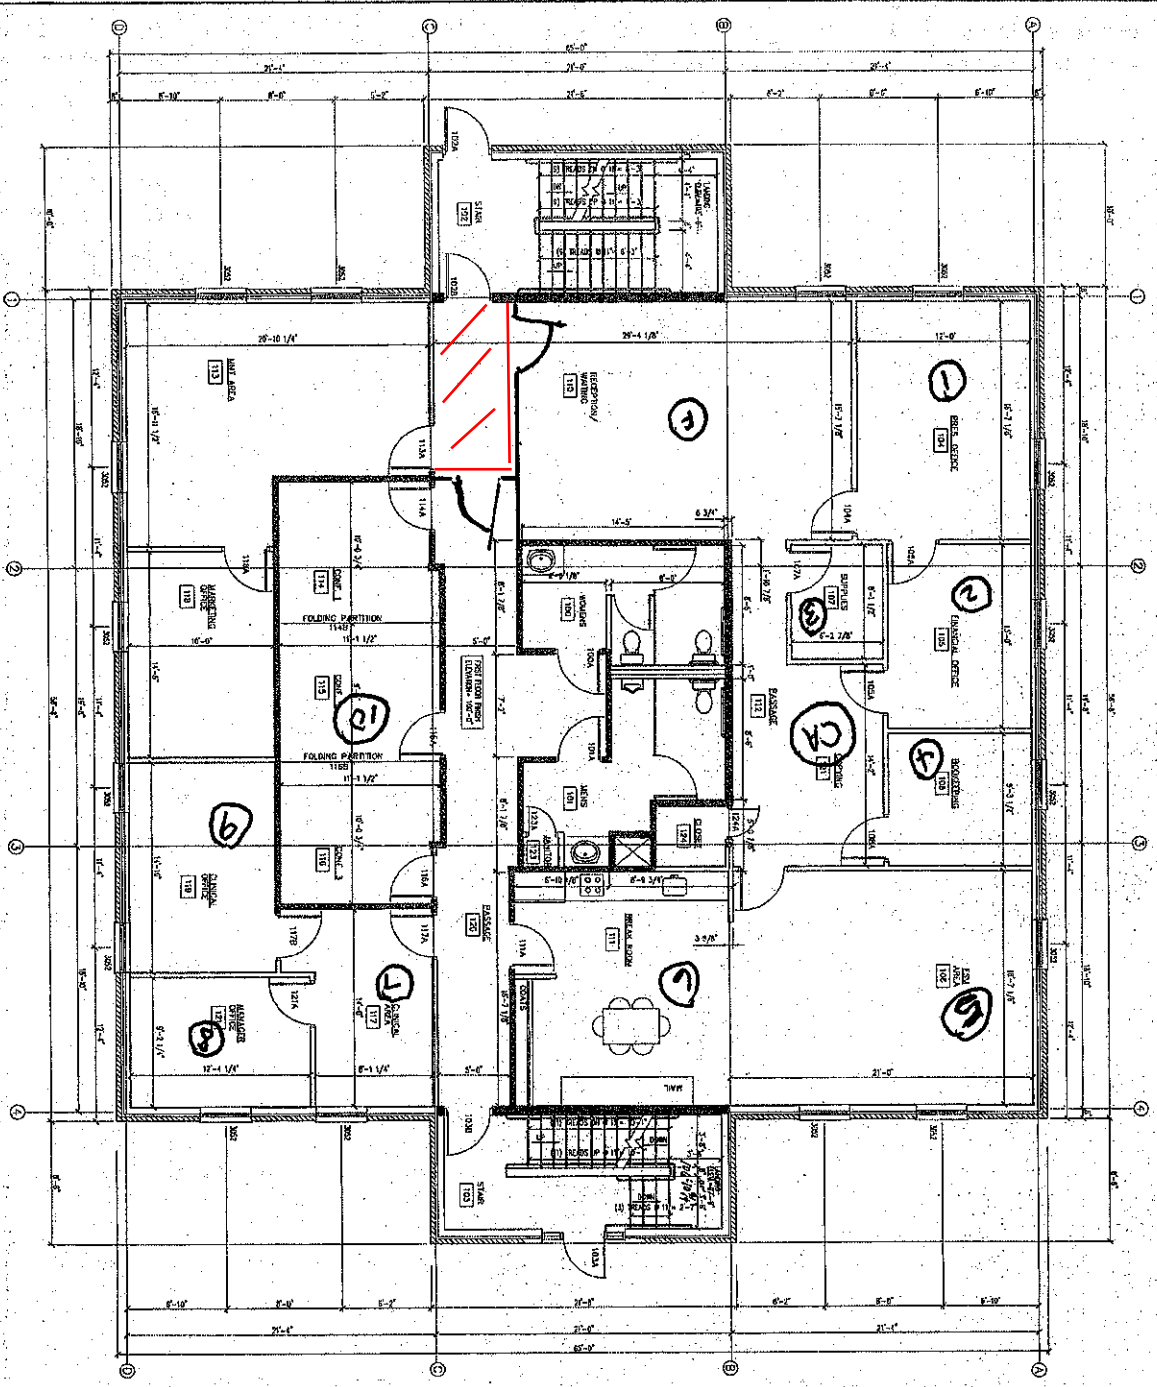

**WALL LEGEND**

- CONCRETE WALL
- EXTERIOR WALL W/ 2x4 WOOD FRAMING & R-11 INSULATION, 1/2" OSB SHEATHING AND EXTERIOR FACE BRICK
- INTERIOR PARTITION W/ 2 x 4 WOOD FRAMING & R-11 INSULATION, 1/2" OSB SHEATHING AND INTERIOR FACE BRICK
- INTERIOR PARTITION W/ 2 x 4 WOOD FRAMING & R-11 INSULATION, 1/2" OSB SHEATHING AND INTERIOR FACE BRICK
- ONE HALF INCH GIBBS PARTITION W/ 2 x 4 WOOD FRAMING & R-11 INSULATION, 1/2" OSB SHEATHING AND INTERIOR FACE BRICK

ISSUED 6/8/20  
 REVISION 6/11/20  
 REVISION 5/25/21

PROJECT NO. A-2  
 PROJECT NAME: CERVELLE OFFICE BLDG  
 LOCATION NO. 416 TAYLORSVILLE RD  
 LOCATION: LOUISVILLE, KY  
 DATE: 3/30/99  
 DRAWN BY: [Name]  
 CHECKED BY: [Name]  
 PROJECT NO. [Number]  
 PROJECT NAME: [Name]  
 LOCATION NO. [Number]  
 LOCATION: [Address]  
 DATE: [Date]  
 DRAWN BY: [Name]  
 CHECKED BY: [Name]

**Adkins & Associates**  
 ARCHITECTS  
 (502) 636-2171  
 P.O. Box 8316 Louisville, Ky. 40233


AKINS & ASSOCIATES  
ARCHITECTS  
(502) 636-2171  
162-11th St. # 40200  
INDIANAPOLIS, IN 46204

INDIANAPOLIS, IN 46204  
CERVELLE OFFICE BLDG.  
4116 INDIANAPOLIS RD.  
LOUISVILLE, KY


DRAWN BY: [ ]  
CHECKED BY: [ ]  
DATE: 8/26/2021

PROJECT NO.: [ ]  
SHEET NO.: A-3 OF [ ]


REVISIONS:  
NO. 1: [ ]  
DATE: [ ]

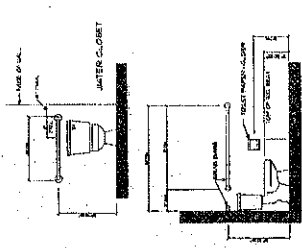

GRAB BARS AT WATER CLOSETS

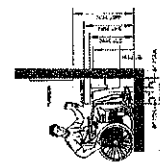

LAVATORY CLEARANCES

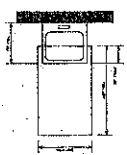


CLEAR FLOOR SPACE LAVATORY CLEARANCES

WALL LEGEND

[Symbol]	CONCRETE WALL
[Symbol]	EXTERIOR WALL WITH INSULATION
[Symbol]	EXTERIOR WALL WITH INSULATION AND EXTERIOR FACE BRICK
[Symbol]	INTERIOR PARTITION WITH 1" MIN. INSULATION
[Symbol]	INTERIOR PARTITION WITH 1" MIN. INSULATION AND EXTERIOR FACE BRICK
[Symbol]	ONE HOUR FIRE RATED PARTITION WITH 1" MIN. INSULATION AND EXTERIOR FACE BRICK

REVISED 8/16/99

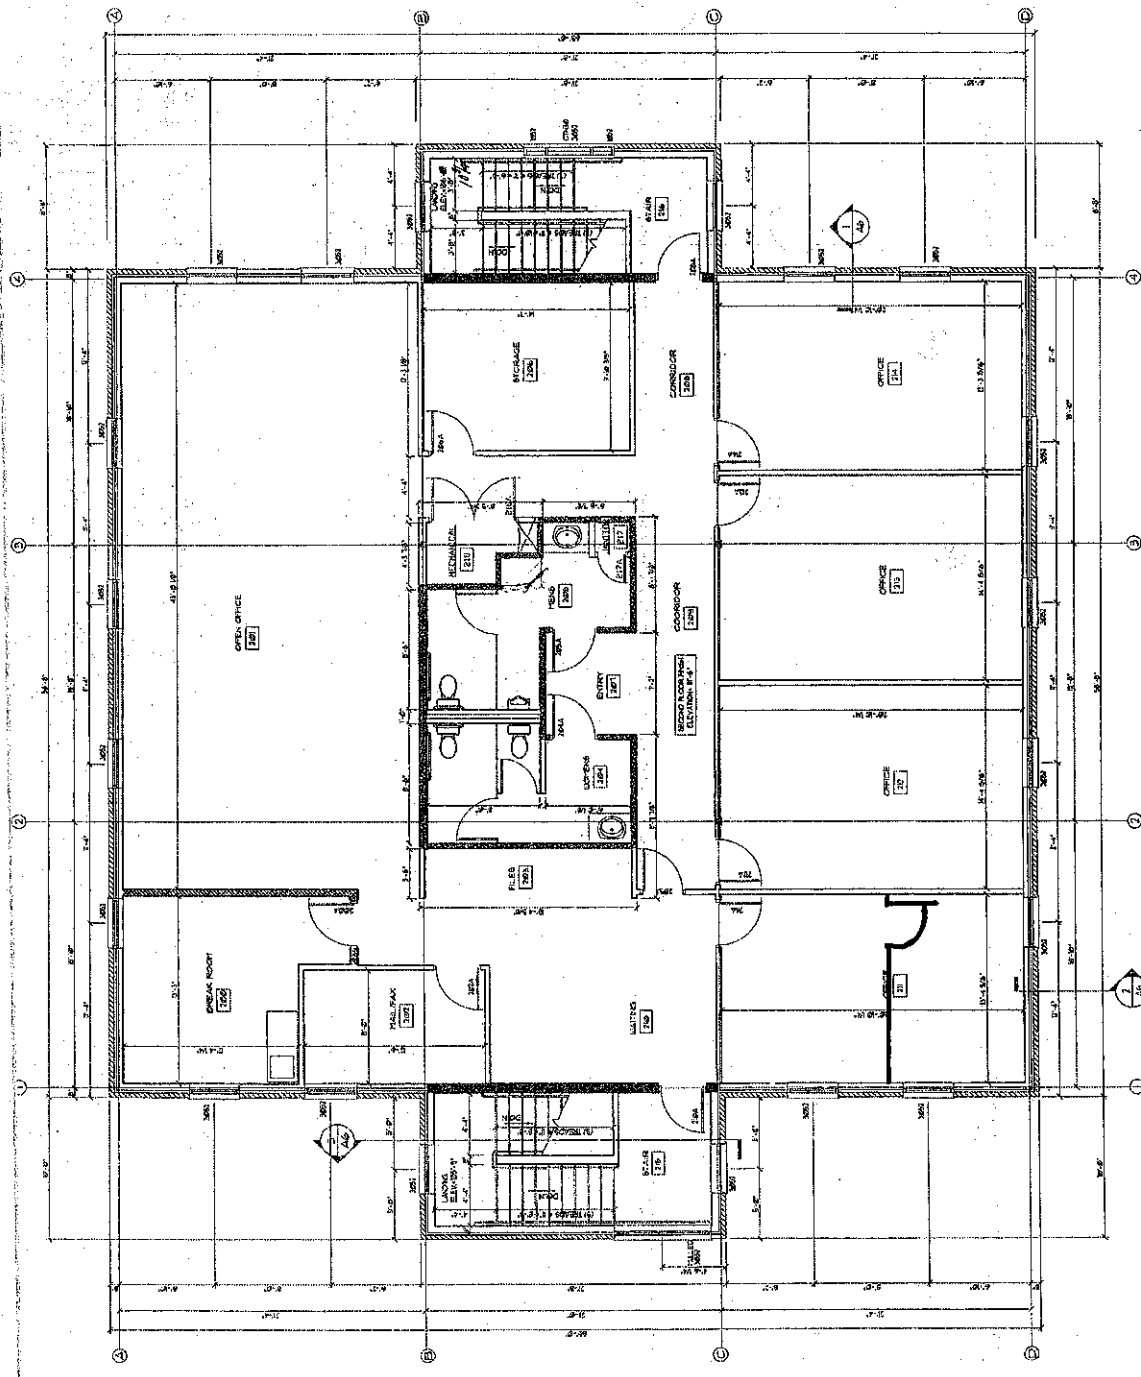

SECOND FLOOR PLAN  
SCALE: 1/4" = 1'-0"