


SECOND FLOOR PLAN

1/8 = 1'-0"

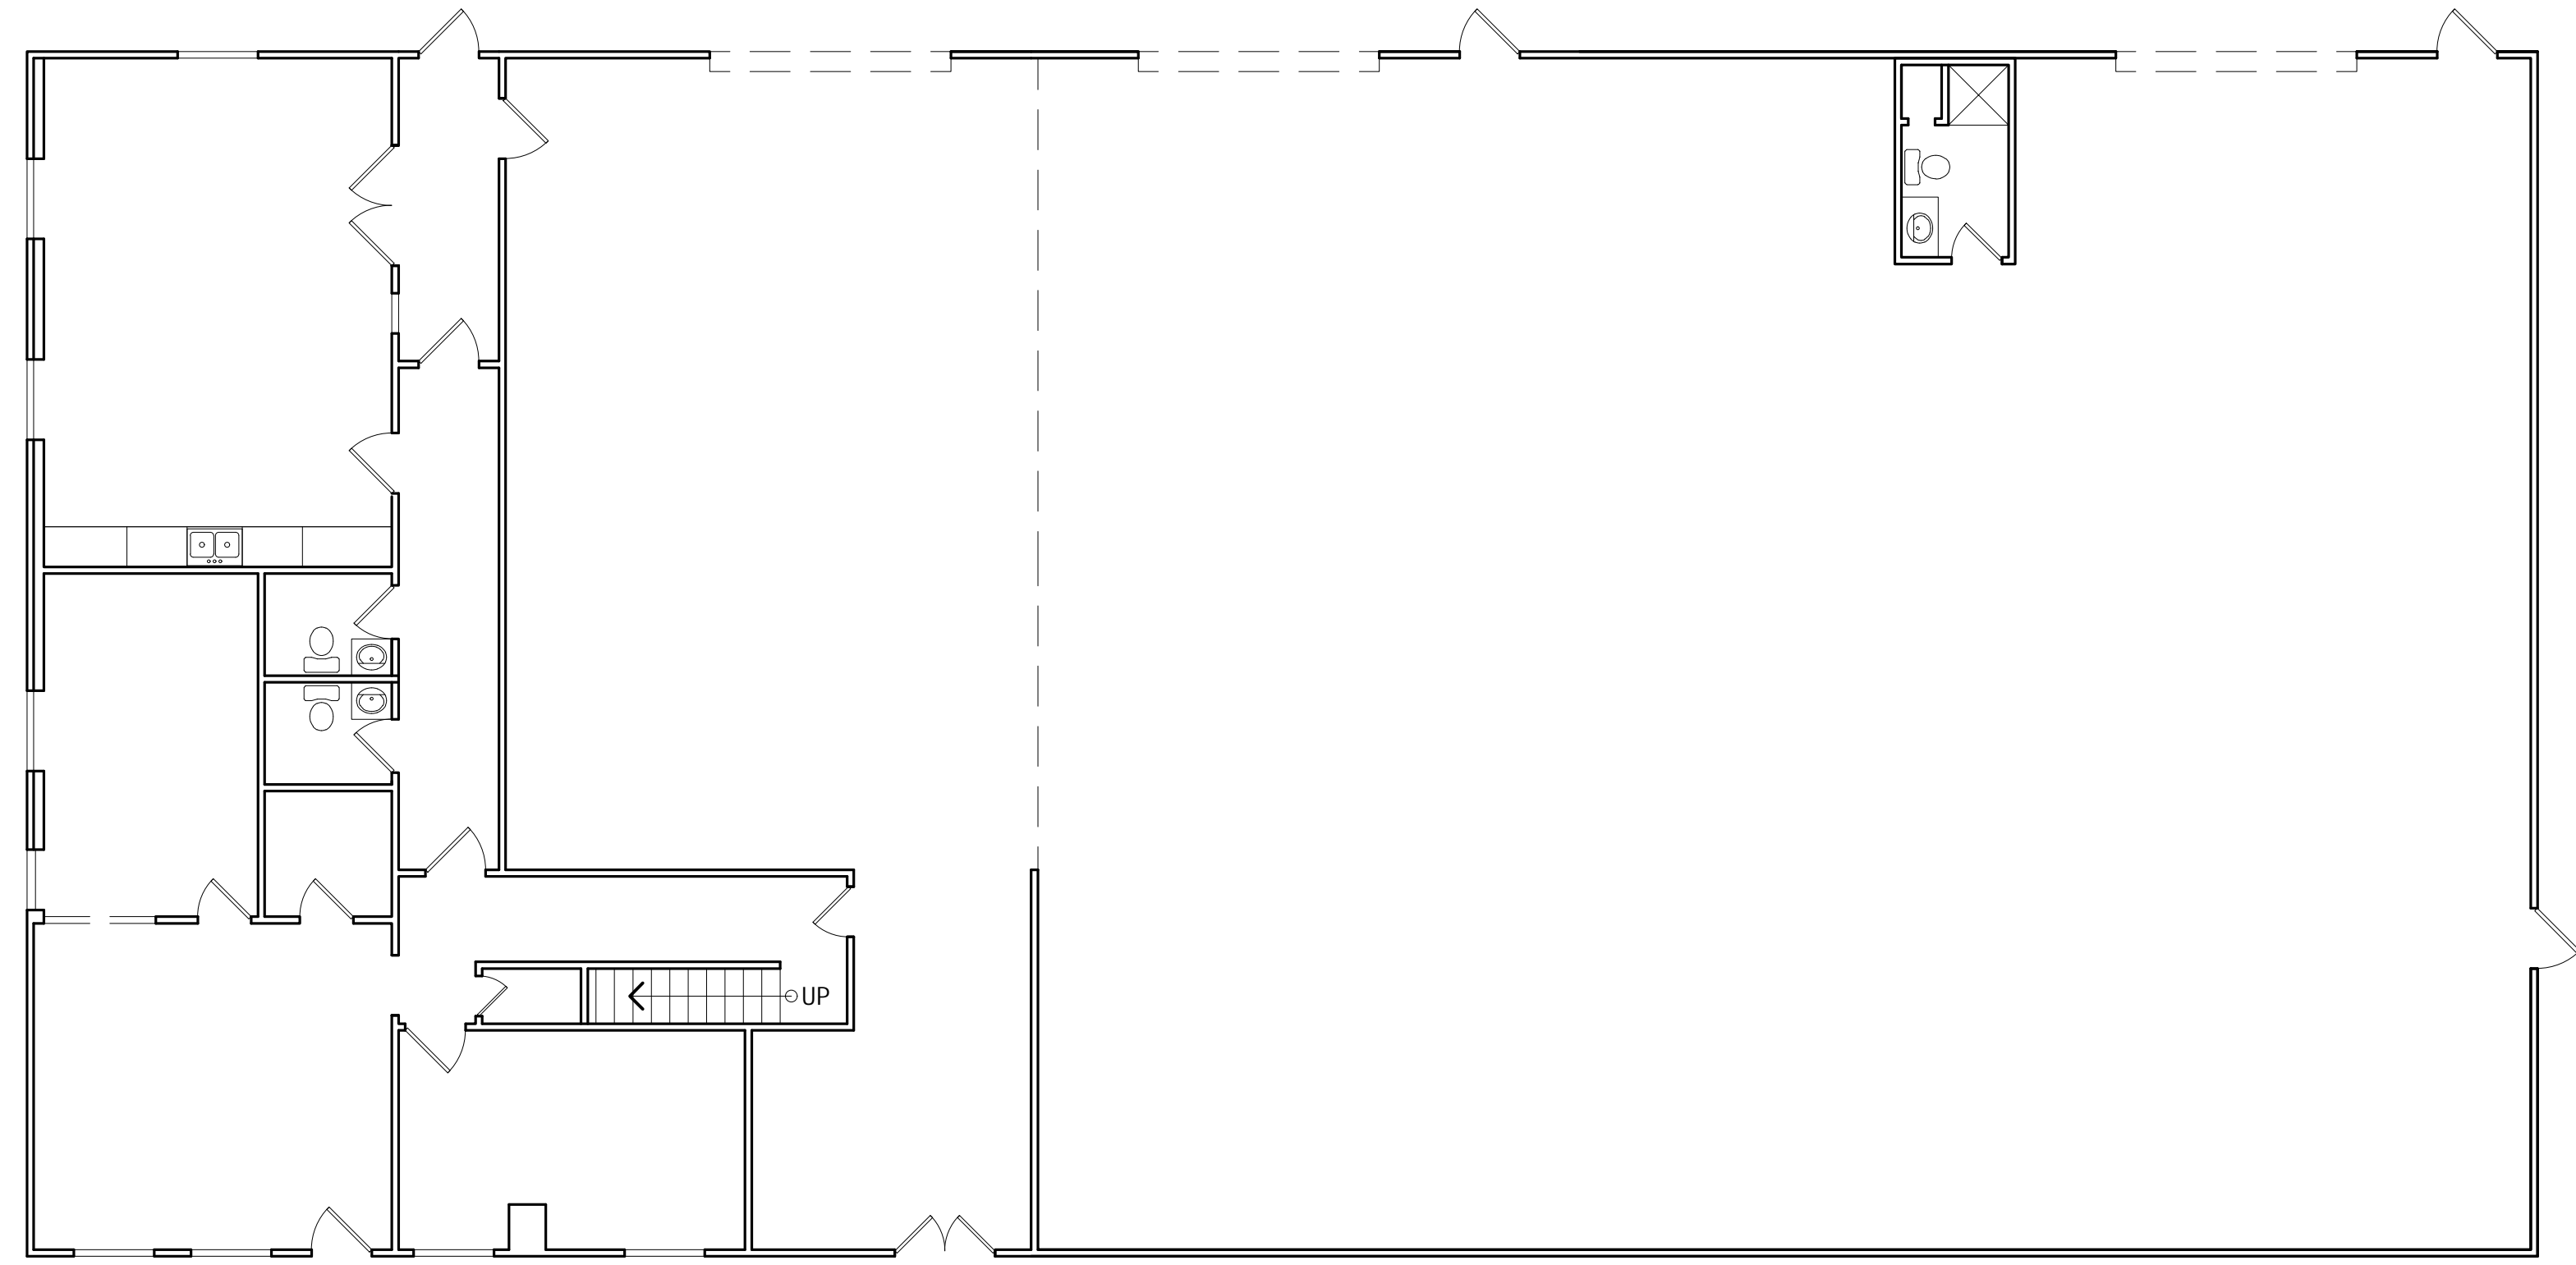

FIRST FLOOR PLAN

1/8 = 1'-0"

FLOOR AREAS

TOTAL FIRST FLOOR AREA = 7,500 S.F.
 FIRST FLOOR AREA = OPEN WAREHOUSE SPACE = 5,794 S.F.
 OFFICE AREA FIRST FLOOR = 1,706 S.F.
 OFFICE AREA SECOND FLOOR = 1,570 S.F.

REVISIONS	BY

TISC DESIGN
 109 B CENTRAL AVENUE
 SALINAS, CA 93901
 Phone : (831)-320-1536
 dtisc2000@cs.com

SHEET TITLE:
FIRST FLOOR PLAN
SECOND FLOOR PLAN

PROJECT NAME:
Warehouse
IOBI HARKINS ROAD
SALINAS, CA

PROJECT CLIENT:
Warehouse
IOBI HARKINS ROAD
SALINAS, CA

DATE: 3-27-2026

SCALE: SHOWN

DRAWN: RI

SHEET NO.

A-11