

TENANT FITOUT
FOR
1912 REALTY MAB, LLC

PROJECT ADDRESS:
1912 ST. HWY. 35
OCEAN TWP., N.J.


COHEN
DESIGN / BUILD
ASSOCIATES, P.C.
1909 E. RT. 70 - SUITE 304M
CHERRY HILL, NJ 08003
(856)874-1770
(856)874-1771 (F)

NO.	DATE	REVISION

SHEET TITLE:
FIRST FLOOR PART.

WILLIAM J. COHEN, AIA
ISSUE DATE:
10/20/15
DRAWN BY:
WJC
CHECKED BY:
WJC

A-3

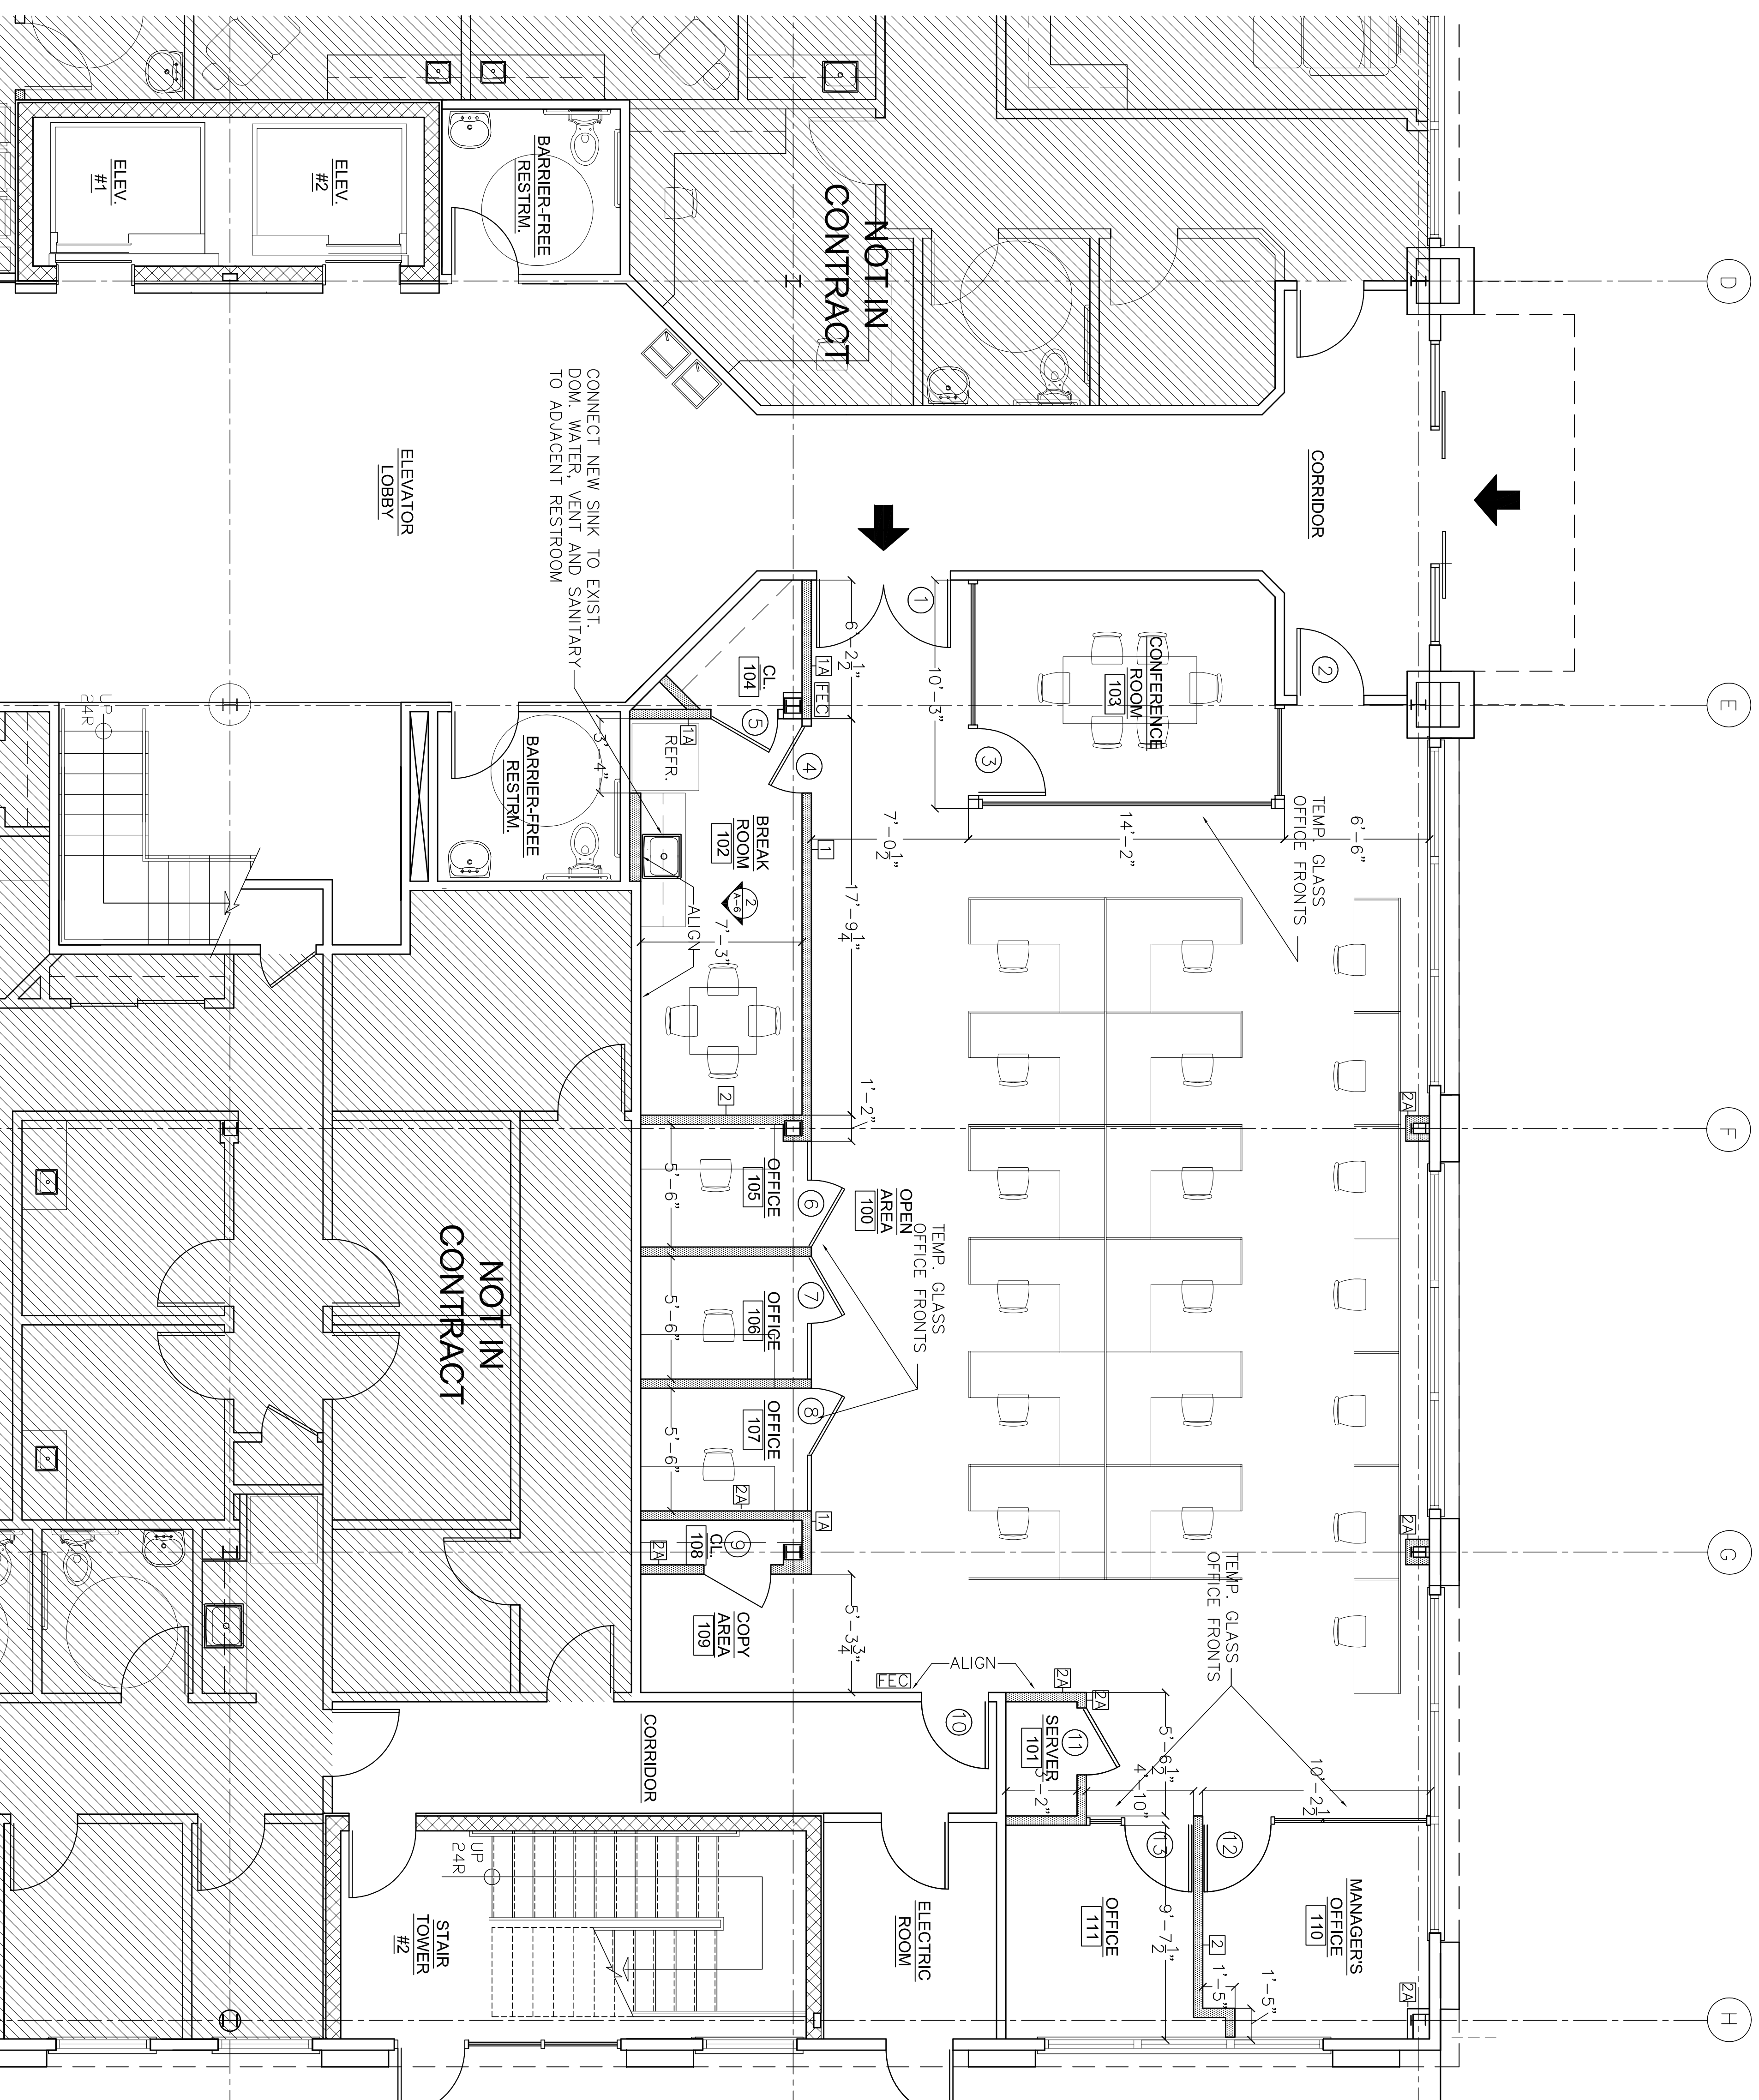

1
A-3
SCALE: 1/4" = 1'-0"
FIRST FLOOR PLAN