


BRIGHTON PLAZA RETAILS

UNIT # 520

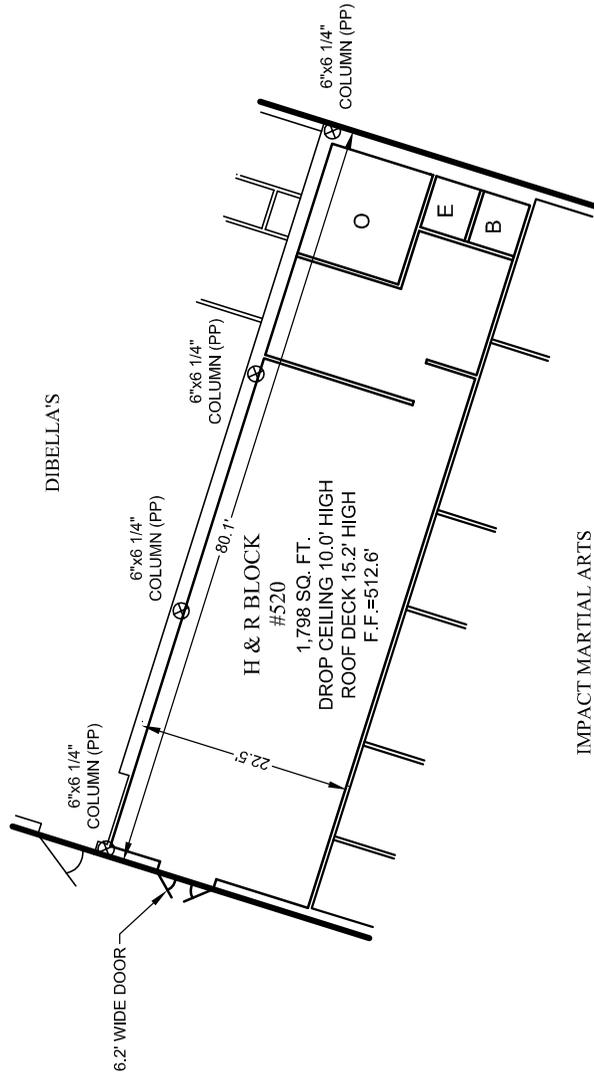

IMPACT MARTIAL ARTS

REVISIONS

- 1) 01/10/2013 REVISIONS PER COMMENTS

REFERENCE(S)


- 1) A MAP ENTITLED "BRIGHTON PLAZA - 1900 SOUTH CLINTON AVENUE, INTERIOR PLAZA PLAN" BY COSTICH ENGINEERING, DATED 12/05/2013.
- 2) ELECTRONIC MAPPING PROVIDED BY CLIENT.
- 3) MAPS ENTITLED " ROOF FRAMING PLAN - LOEHMANN'S PLAZA" MAPS # A-16 THROUGH A-20, PREPARED BY MARTIN ROSE ASSOCIATES DATED 01/11/1984.

COPYRIGHT © 2014
COSTICH ENGINEERING, P.C.

"Unauthorized alteration or addition to a survey map bearing a licensed land surveyor's seal is a violation of section 7209, subdivision 2, of the New York State Education Law."

"Only copies from the original of this survey marked with an original of the land surveyor's embossed seal shall be considered to be a valid true copy."

APPROVED BY:
DWG FILE: H:\job\5290\Survey\5290 Brighton Plaza Overall Bldg.dwg
PLOTTED: Jan 13, 2014 - 11:23AM

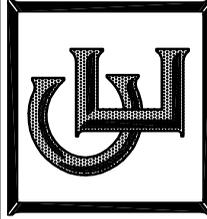

• CIVIL ENGINEERING
• LAND PLANNING
• SURVEYING

COSTICH ENGINEERING
217 LAKE AVENUE
ROCHESTER, NEW YORK
14608
(566) 458-8020

LEGEND

O = OFFICE
B = BATHROOM
S = STORAGE
C = CLOSET
U = UTILITY ROOM
K = KITCHEN
⊗ = COLUMN
(PP) = PER PLAN

NOTE

OVERALL DIMENSIONS ARE BASED UPON MEASUREMENTS FROM CENTERS OF COMMON WALLS BETWEEN LEASE AREAS, EXTERIOR PLAZA WALL FACES AND EXTERIOR FACES OF LEASE AREAS AT NON LEASE AREA COMMON WALLS. INTERIOR WALLS IN LEASE AREA'S ARE SHOWN AS VISUAL REPRESENTATION AND ARE NOT TO SCALE.

SKETCH PLAN - H&R BLOCK

N/F RETAIL SPACE:
H&R BLOCK

UNIT NUMBER:
520

TOWN:
BRIGHTON

COUNTY:
MONROE

STATE:
NEW YORK

SCALE:
1"=20'

DATE:
01/04/2014

DWG. NUMBER
5290-520