


SUITE 221 SMD ACCOUNTING (NORTH SIDE) = 1214.2605 SF = 1214 SF GLA BOMA


SUITE 222-A NEW TENANT SPACE (SOUTH SIDE) = 488.7064 SF = 489 SF GLA BOMA

SUITE 222-B NEW TENANT SPACE (SOUTH SIDE) = 1611.5183 SF = 1612 SF GLA BOMA

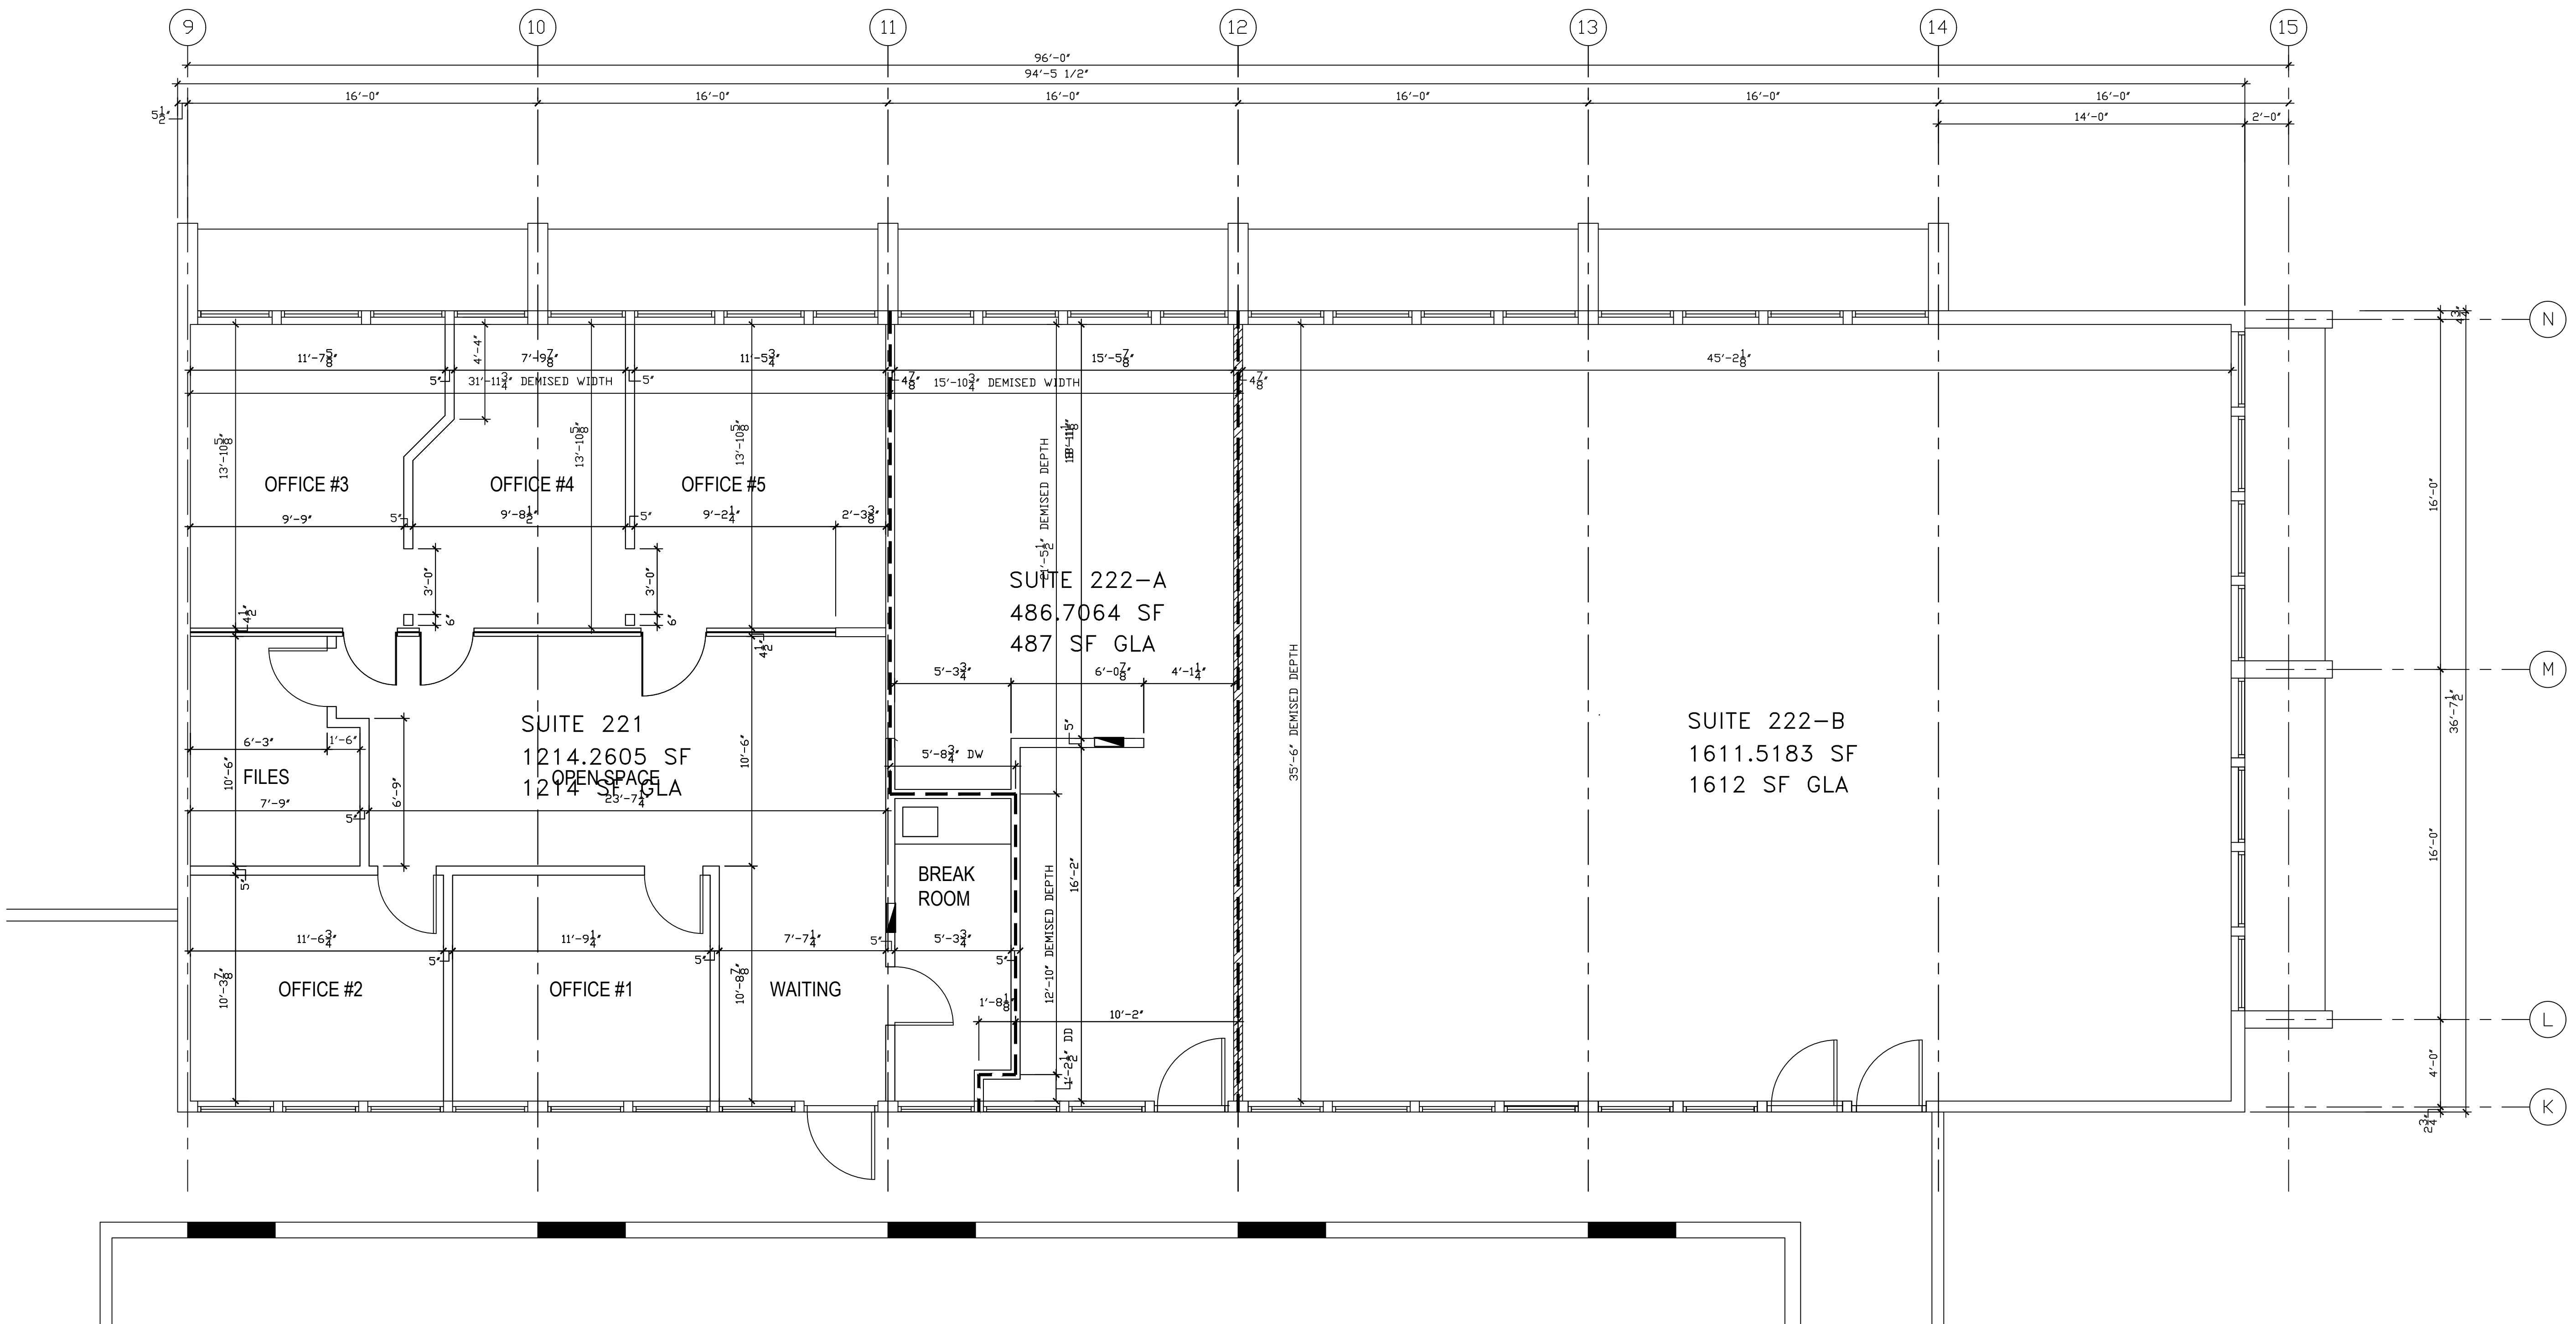

SUITE 221-222A-222B LEASING FLOOR PLAN
SCALE : 1/4" = 1'-0"

ISLAND DESIGNS, INC.
ARCHITECTS & PLANNERS
11911 U.S. HIGHWAY ONE SUITE 205
NORTH PALM BEACH, FL 33408
561-799-5204 FAX 561-799-5205
CORP. NO. AA-C001104 CHARLES J. LETIZIA AR 9045

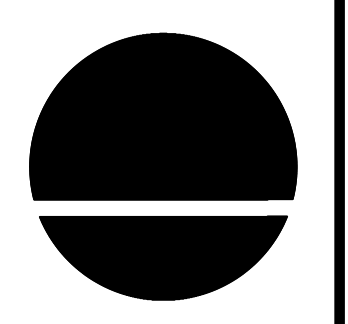

INTERIOR IMPROVEMENTS FOR
EXISTING SUITE 221 AND
NEW SUITES 222A & 222B
SUITE 222-221 2295 N.W. CORP. PARK BLVD.
BOCA RATON, FLORIDA

DRAWING TITLE
SUITE 221-222A-222B
LEASING FLOOR PLAN

seal

COMM. NO.	250201
DATE	05-8-2025
DRAWN	C.L.
CHECKED	
APPROVED	
REVISED	

sheet
LP-5R
of