




WEST ELEVATION
SCALE: 1/8" = 1'-0"

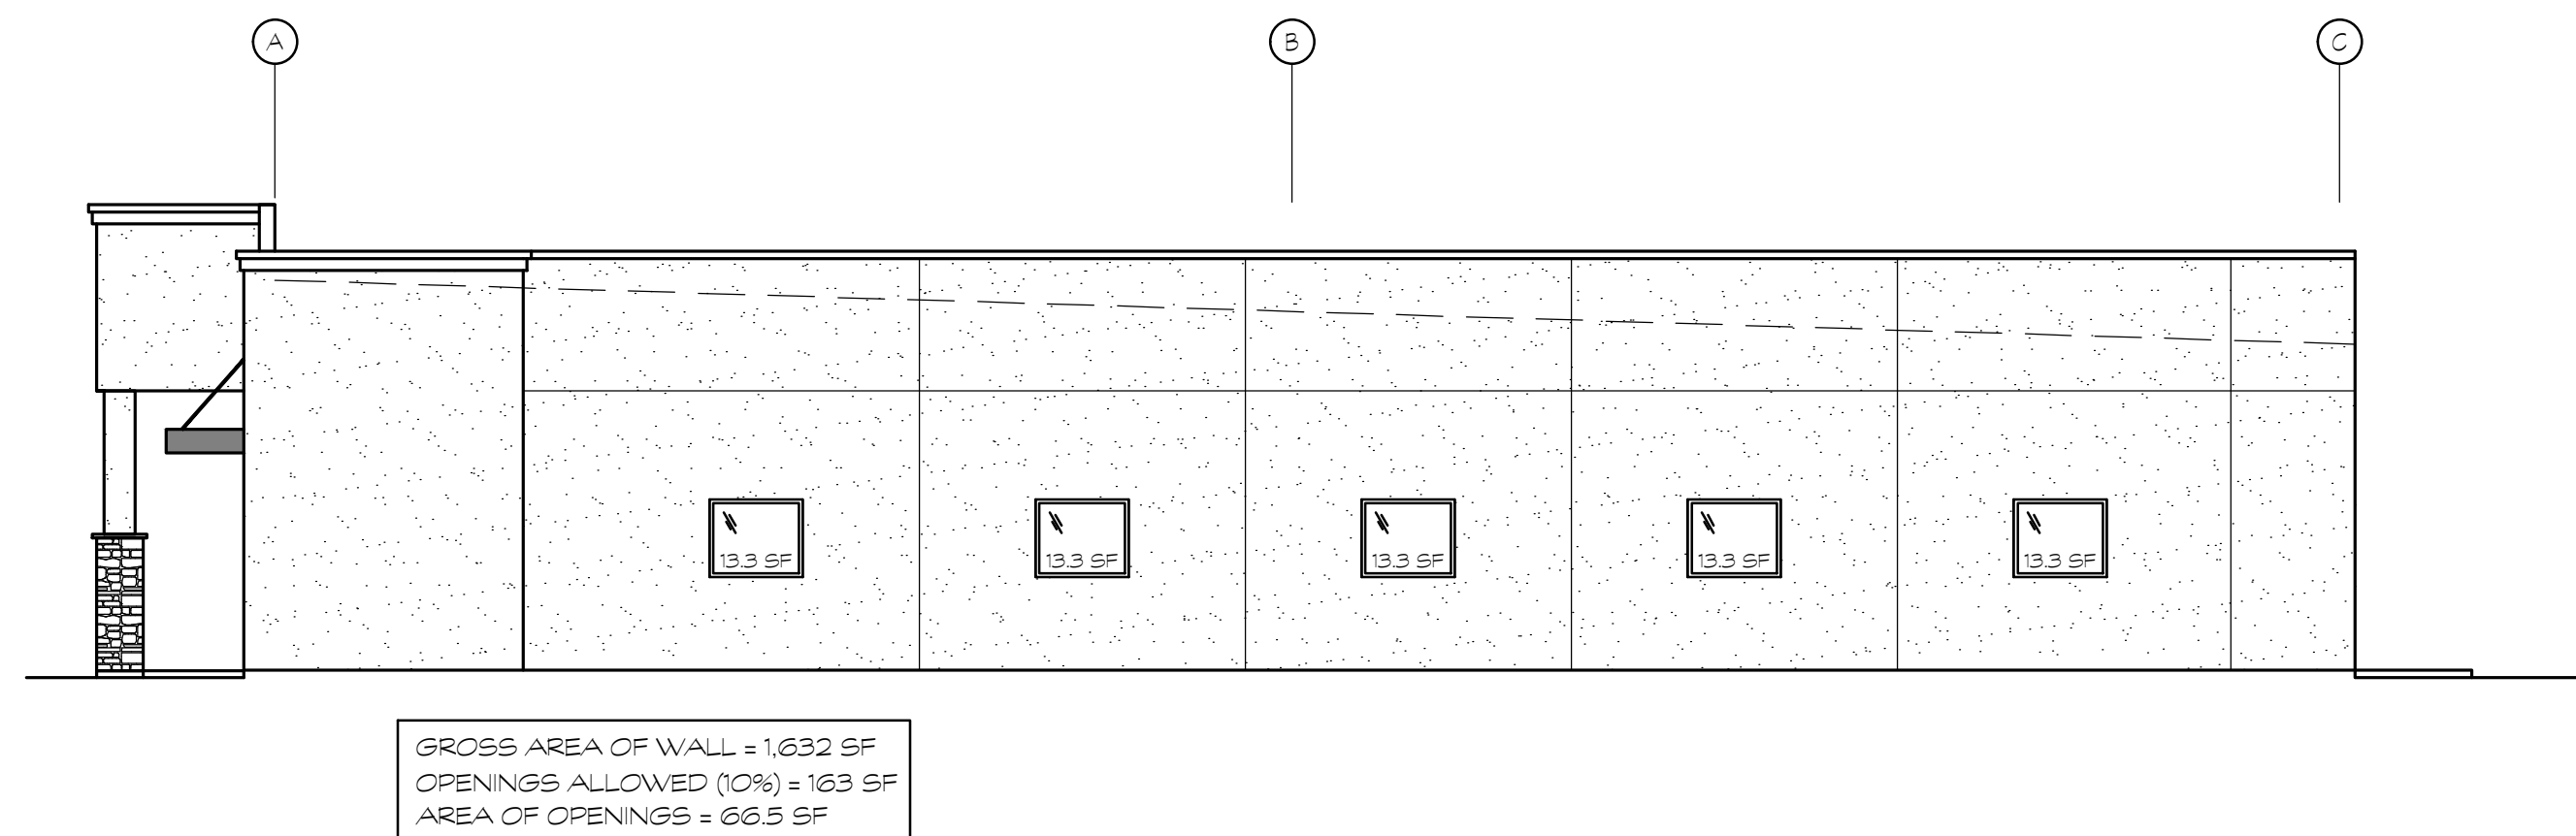


EAST ELEVATION
SCALE: 1/8" = 1'-0"

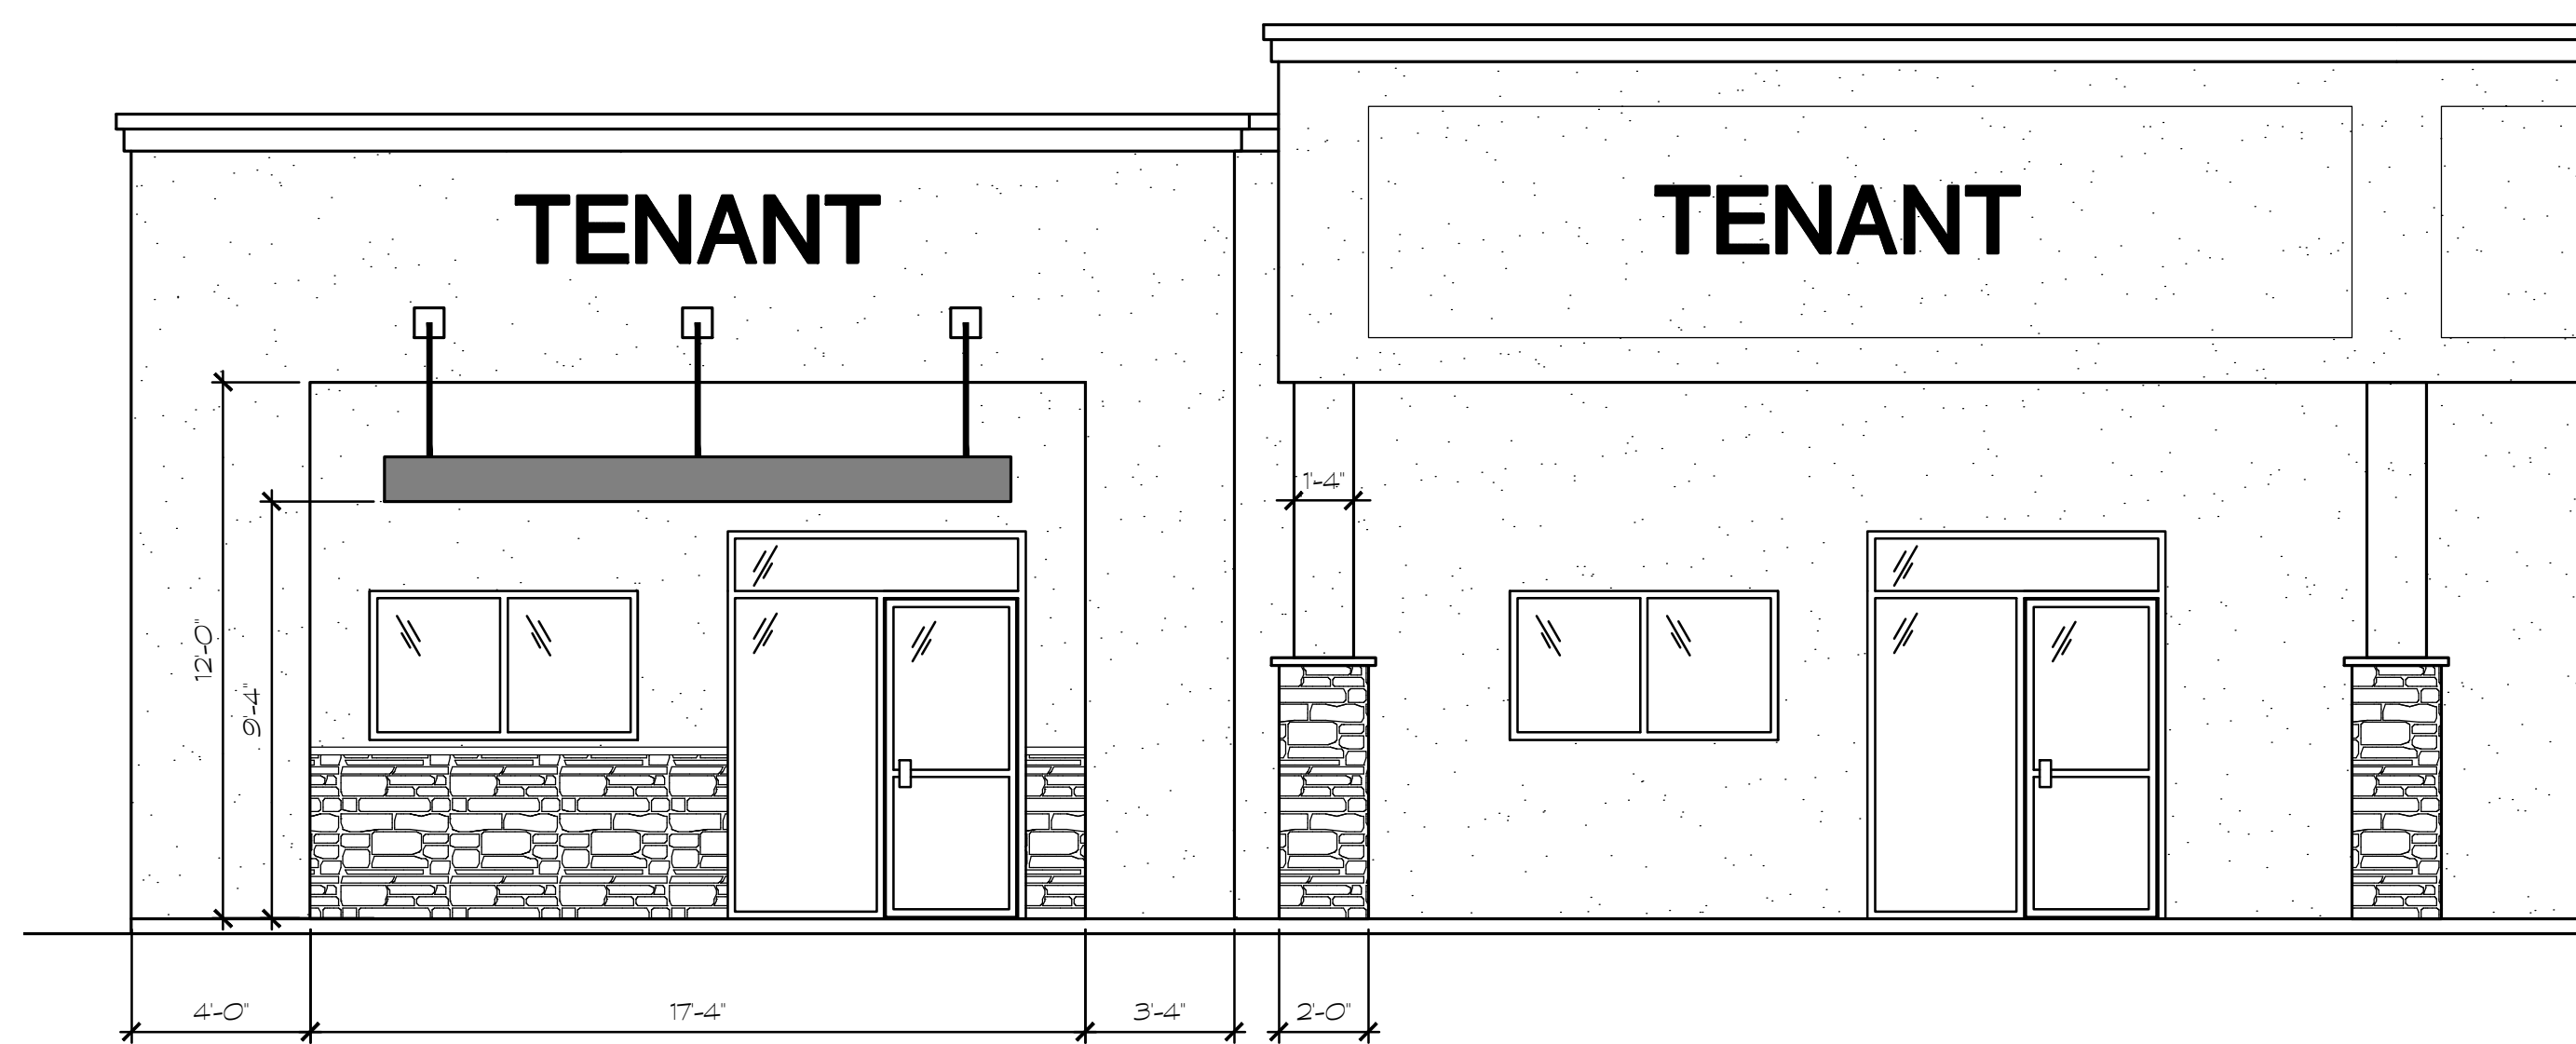


ENLARGED ELEVATION
SCALE: 1/4" = 1'-0"

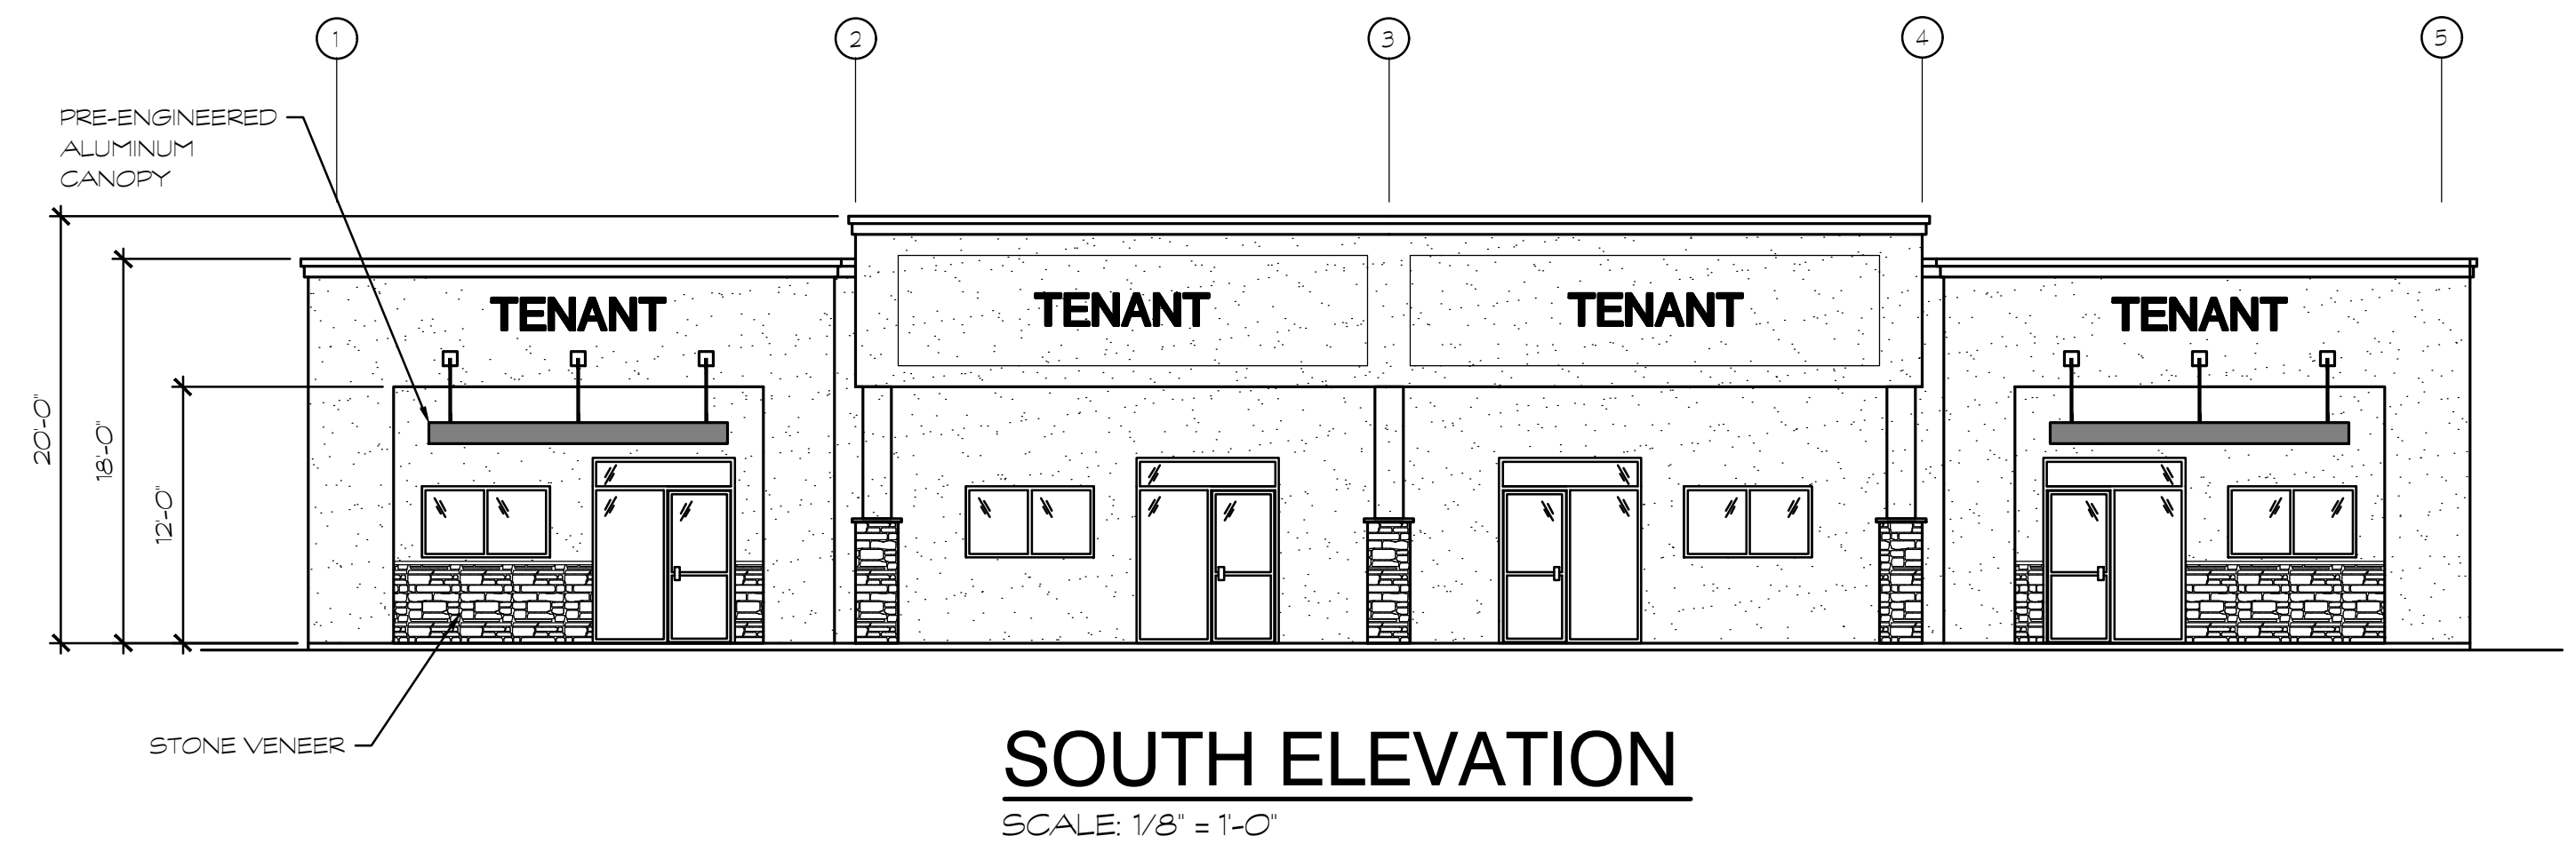

SOUTH ELEVATION
SCALE: 1/8" = 1'-0"

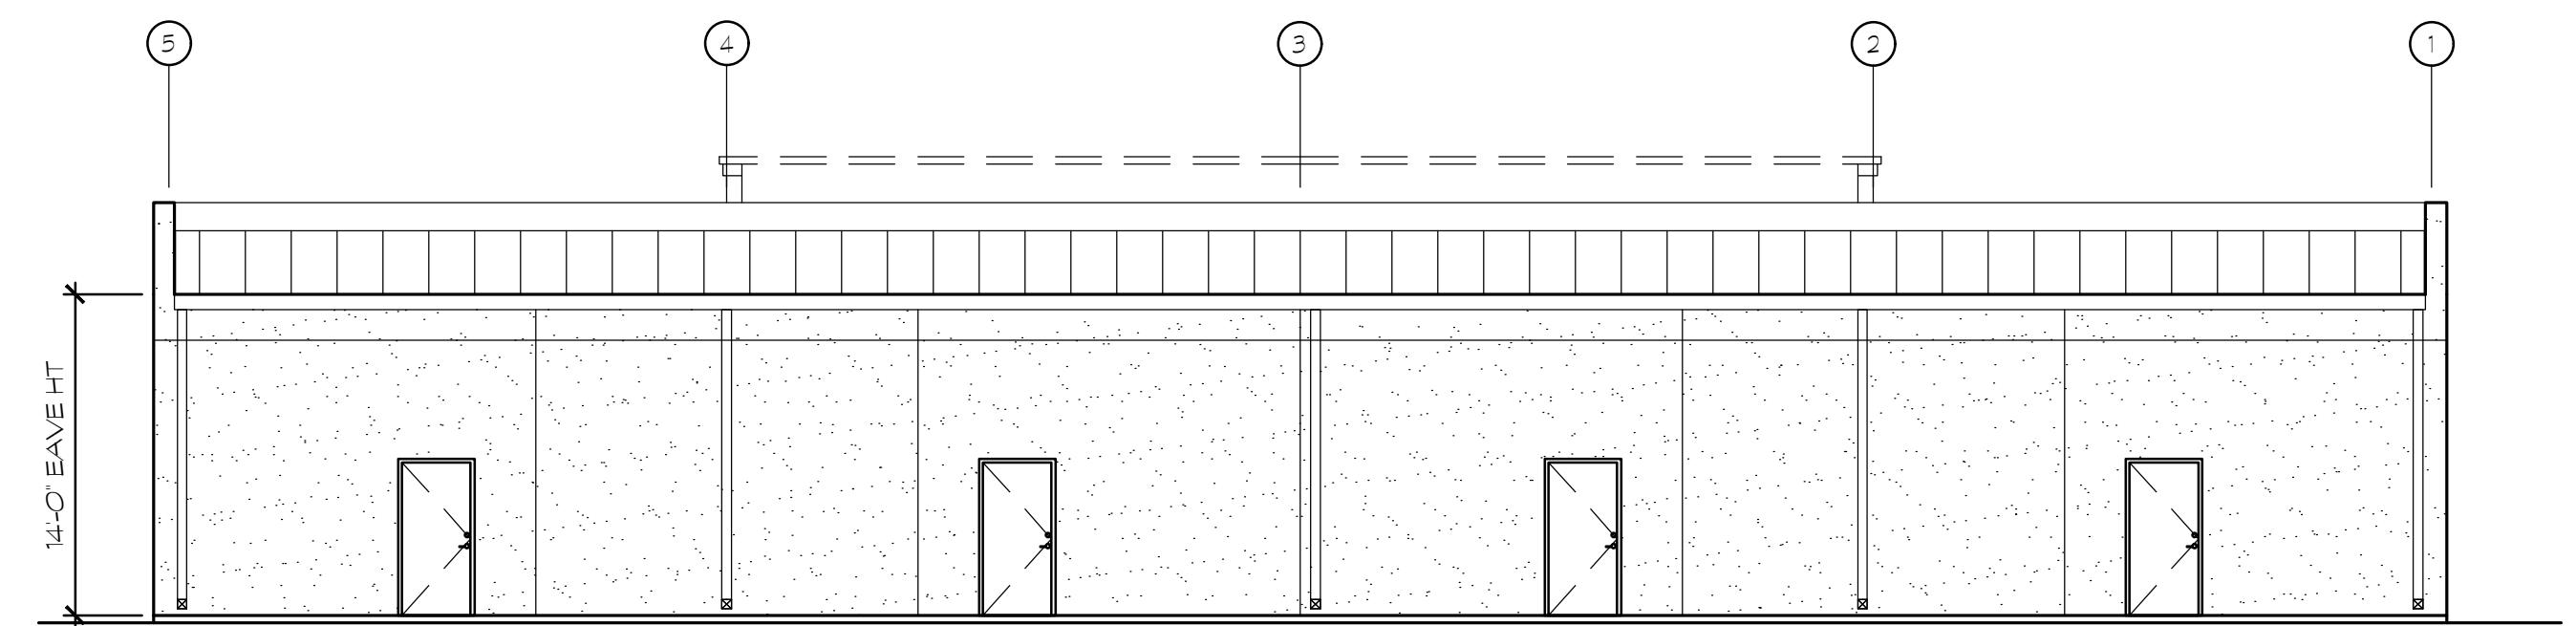

NORTH ELEVATION
SCALE: 1/8" = 1'-0"

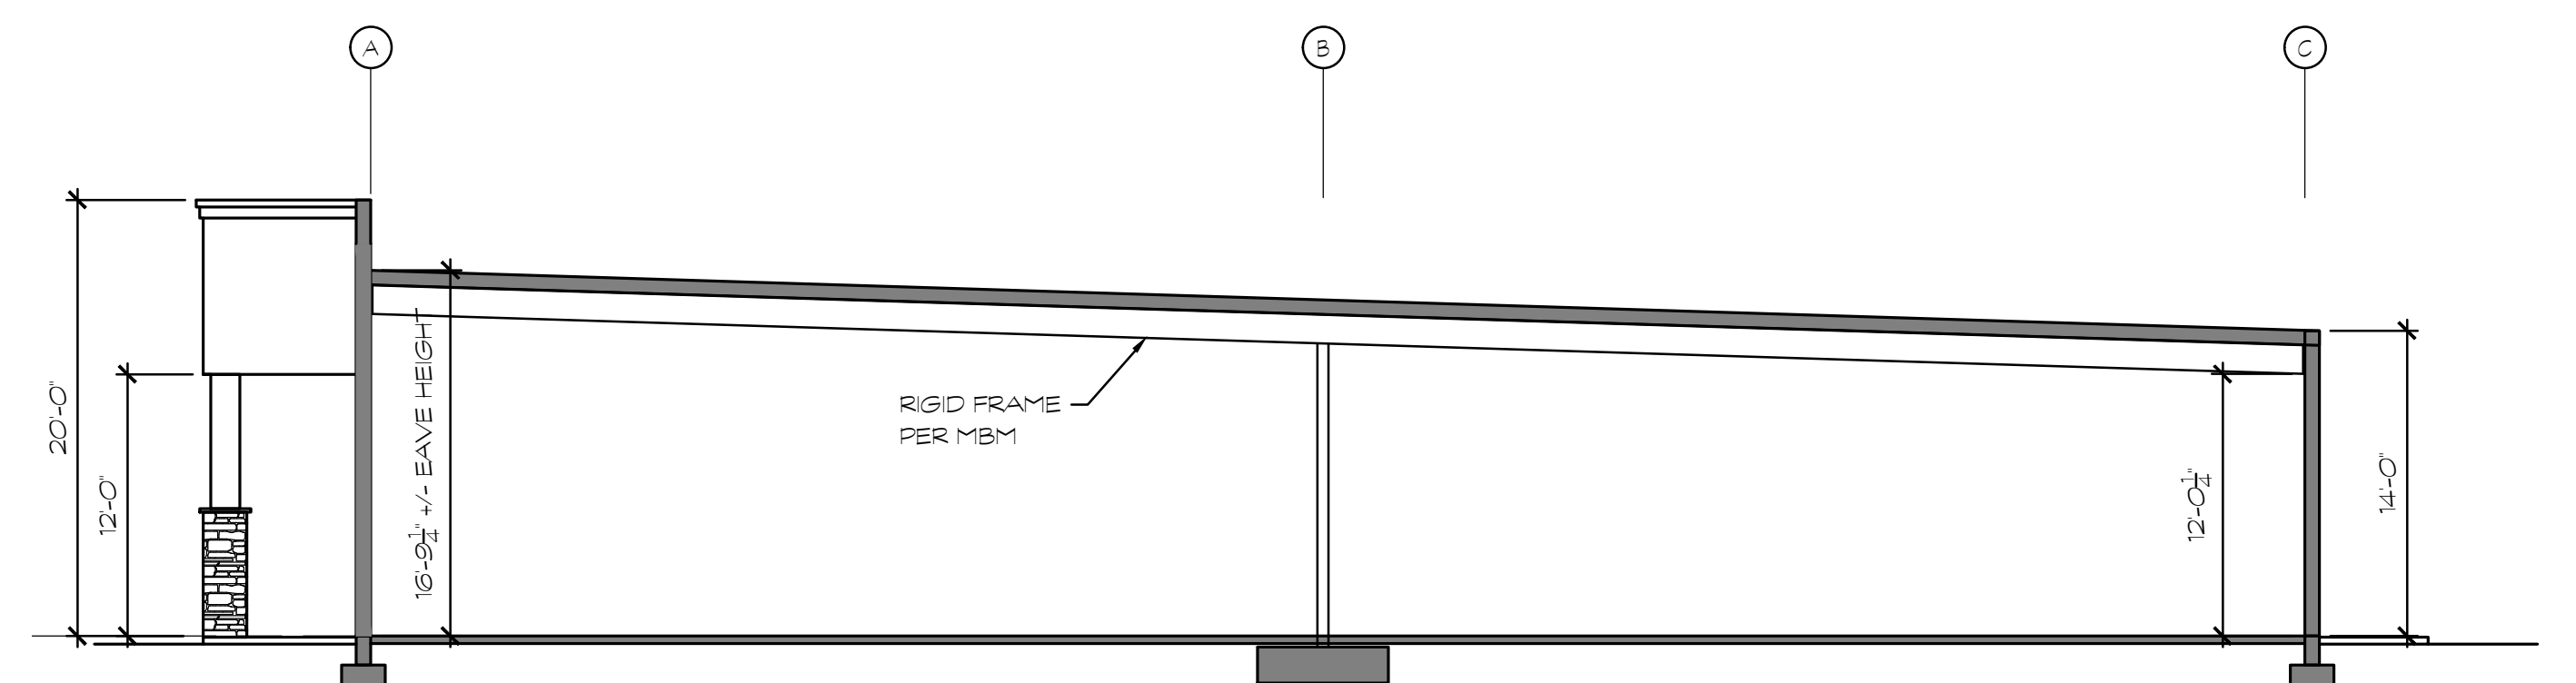

BUILDING SECTION
SCALE: 1/8" = 1'-0"

REVISIONS	DATE	DESCRIPTION
1		
2		
3		
4		
5		

1345 N. Falkenberg Rd.
Tampa, Florida 33619
P (813) 655-2884
www.avantigroup.com
FLORIDA CERTIFICATE OF
AUTHORIZATION NO. 26537

THE AVANTI GROUP
consulting engineers

CLIENT:
BILL LAW BUILDERS
17908 SIMMS ROAD
OPESSA, FL 33556

PROPOSED BUILDING FOR:
**TRINITY CORPORATE CENTER
PROFESSIONAL OFFICES
(LOT 27)**
TRINITY BLVD
TRINITY, FL 34655

I CERTIFY TO THE BEST OF
MY KNOWLEDGE THAT THE
DRAWINGS &
SPECIFICATIONS COMPLY
WITH THE APPLICABLE
MINIMUM BUILDING CODES

SCALE: AS SHOWN
DRAWN BY: DMS
CHECKED BY: DMS
ISSUE DATE: XXXXX2L
PROJECT: 24-035

SHEET NUMBER
B301