


- General Notes
- Copyright 3SIXTY Real Estate Ltd
  - Except for planning purposes, do not scale. Use figured dimensions only
  - Any discrepancies are to be reported to 3SIXTY Real Estate Ltd. before any works commence
  - In executing the work shown, the contractor shall work in accordance with all relevant British Standards, Codes of Practice and Health & Safety regulations
  - The contractor shall be responsible for taking all on-site dimensions necessary to complete the works
  - The contractor shall ensure that fire compartmentation is maintained into concealed voids, service penetrations etc.
  - All pipework drops/cables/conduits etc. to be boxed in/concealed unless noted otherwise

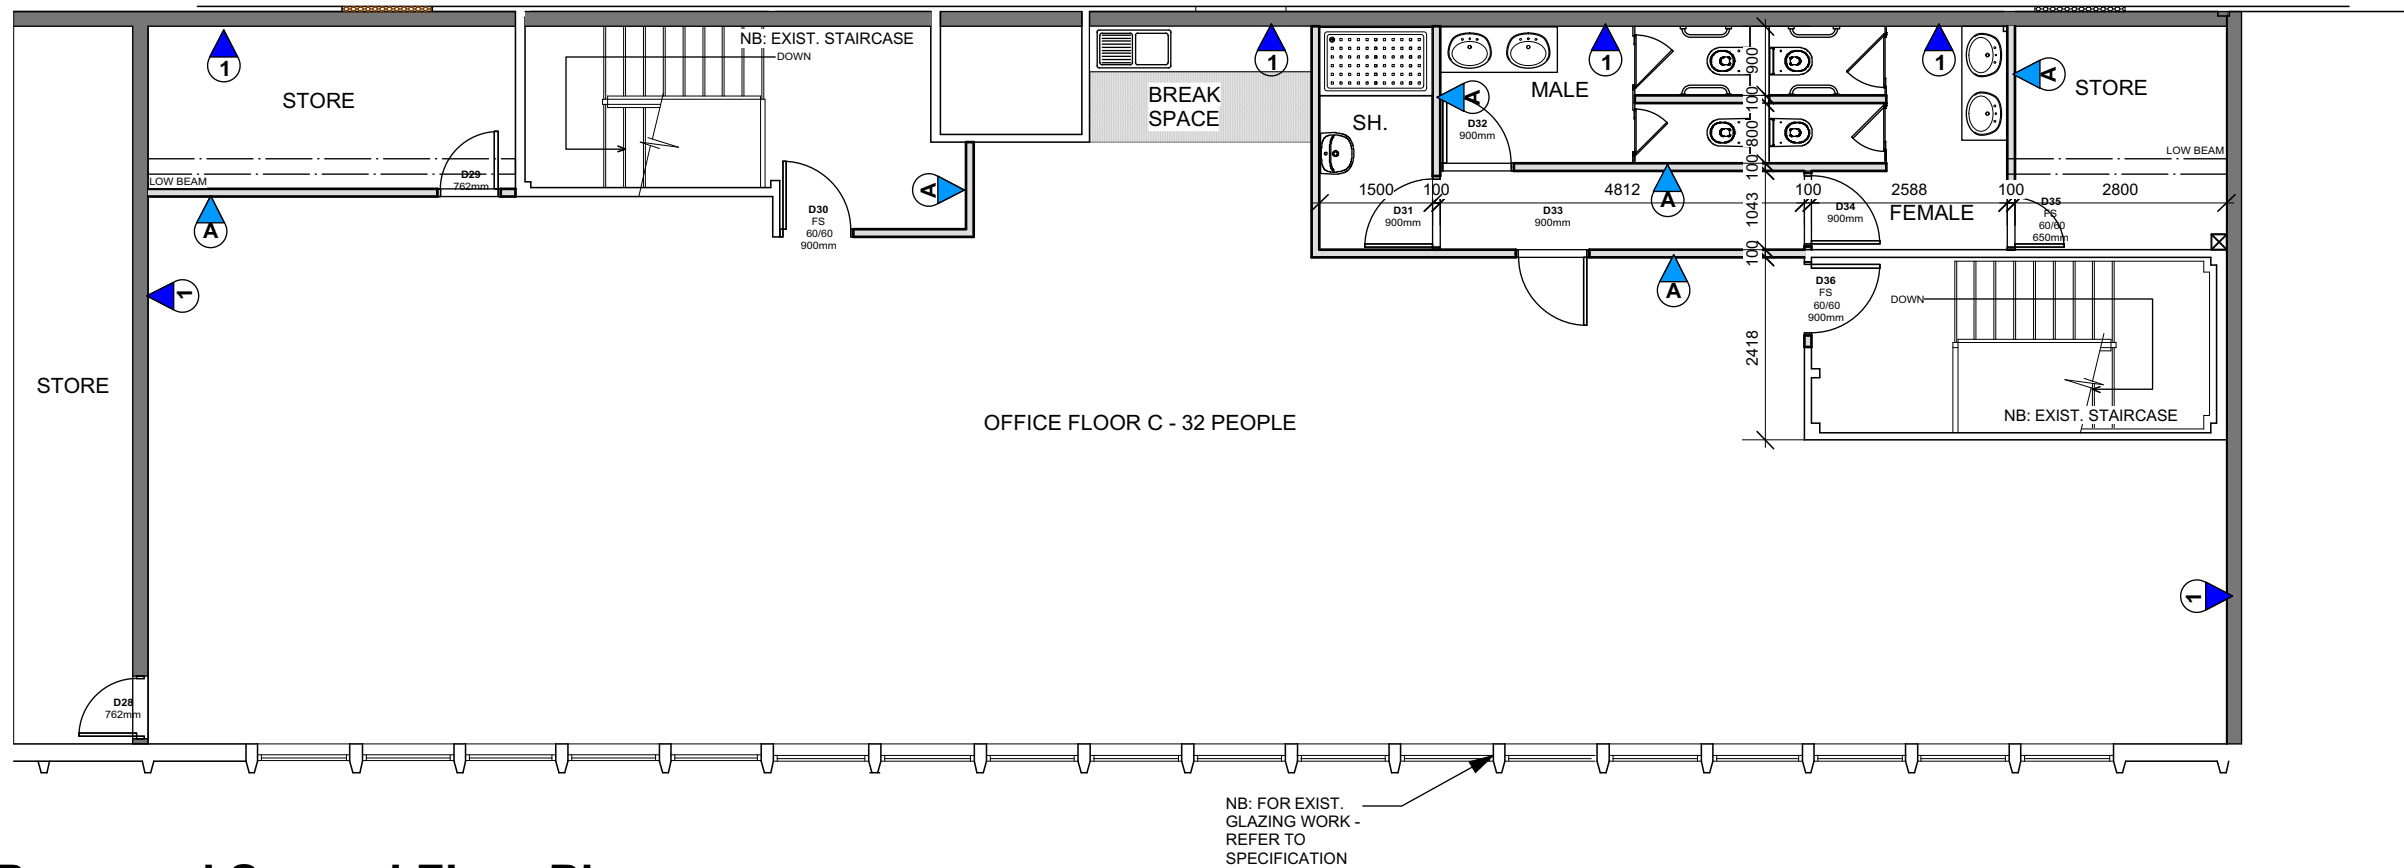

## Proposed Second Floor Plan

Lining Key	
	Type 1
Partition Key	
	Type A

TENDER

Rev. Date Revision Notes

**3SIXTY**  
REAL ESTATE

16 White Ladies Road, Bristol, BS8 2LG  
www.3SIXTYrealestate.co.uk  
0117 247 0120

Project Title

The Hanger  
Fishponds  
Bristol

Client

Rajani

Drawing Title

Proposed Second  
Floor Plan

Drawing No.	Rev.
<b>5089-T-003</b>	
Status	

Date Scale  
09/08/19 1:100@A3