


# 2nd Floor Plan

## Alternate Division - Suite A (Aqua)

**Suite B**  
 (Leased, Medical Doctor)  
 (Temporarily occupying part of Ste. A)

**Suite A**  
 (Available) 5,646 sf

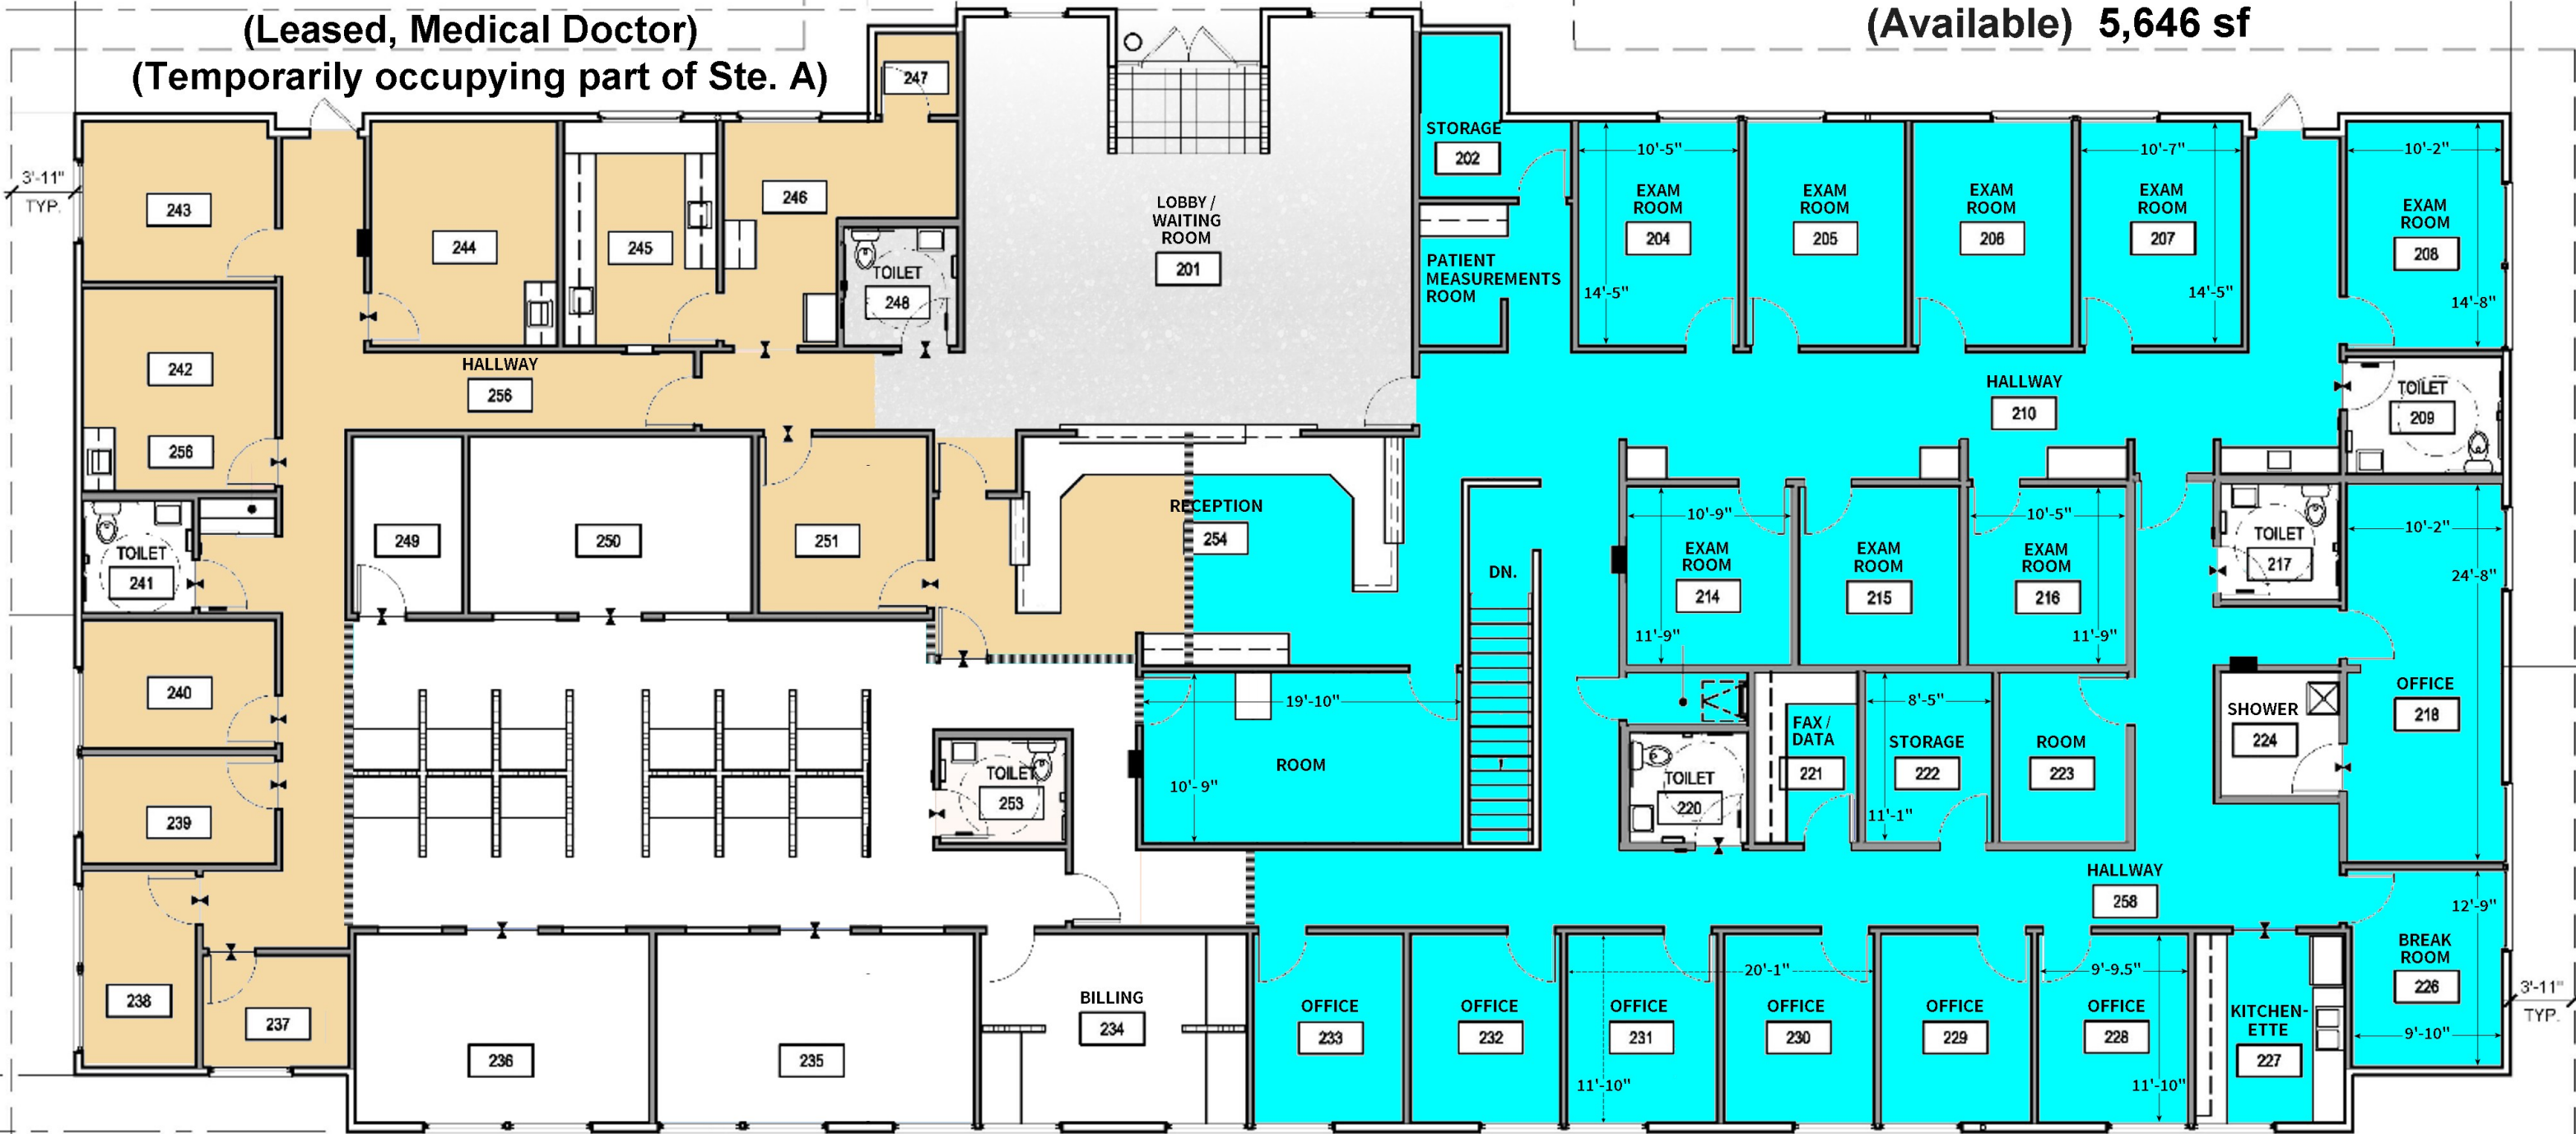


Space Accounting, according to 3rd Party  
 (BOMA STANDARD)

(Suite A, includes a Medical Waste / Storage Area, on 1st Floor)

**101 Wilson Road**  
**Medical Office / Suite A**

Walls to be constructed, appear as  
 segmented divisions of space  
 (.....)

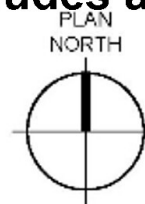

**SECOND FLOOR PLAN**  
 SCALE: 1/8"=1'-0"  
**Suite A - 5,646 sf**

