



SOUTH ELEV. SCALE 1/8" = 1'-0"

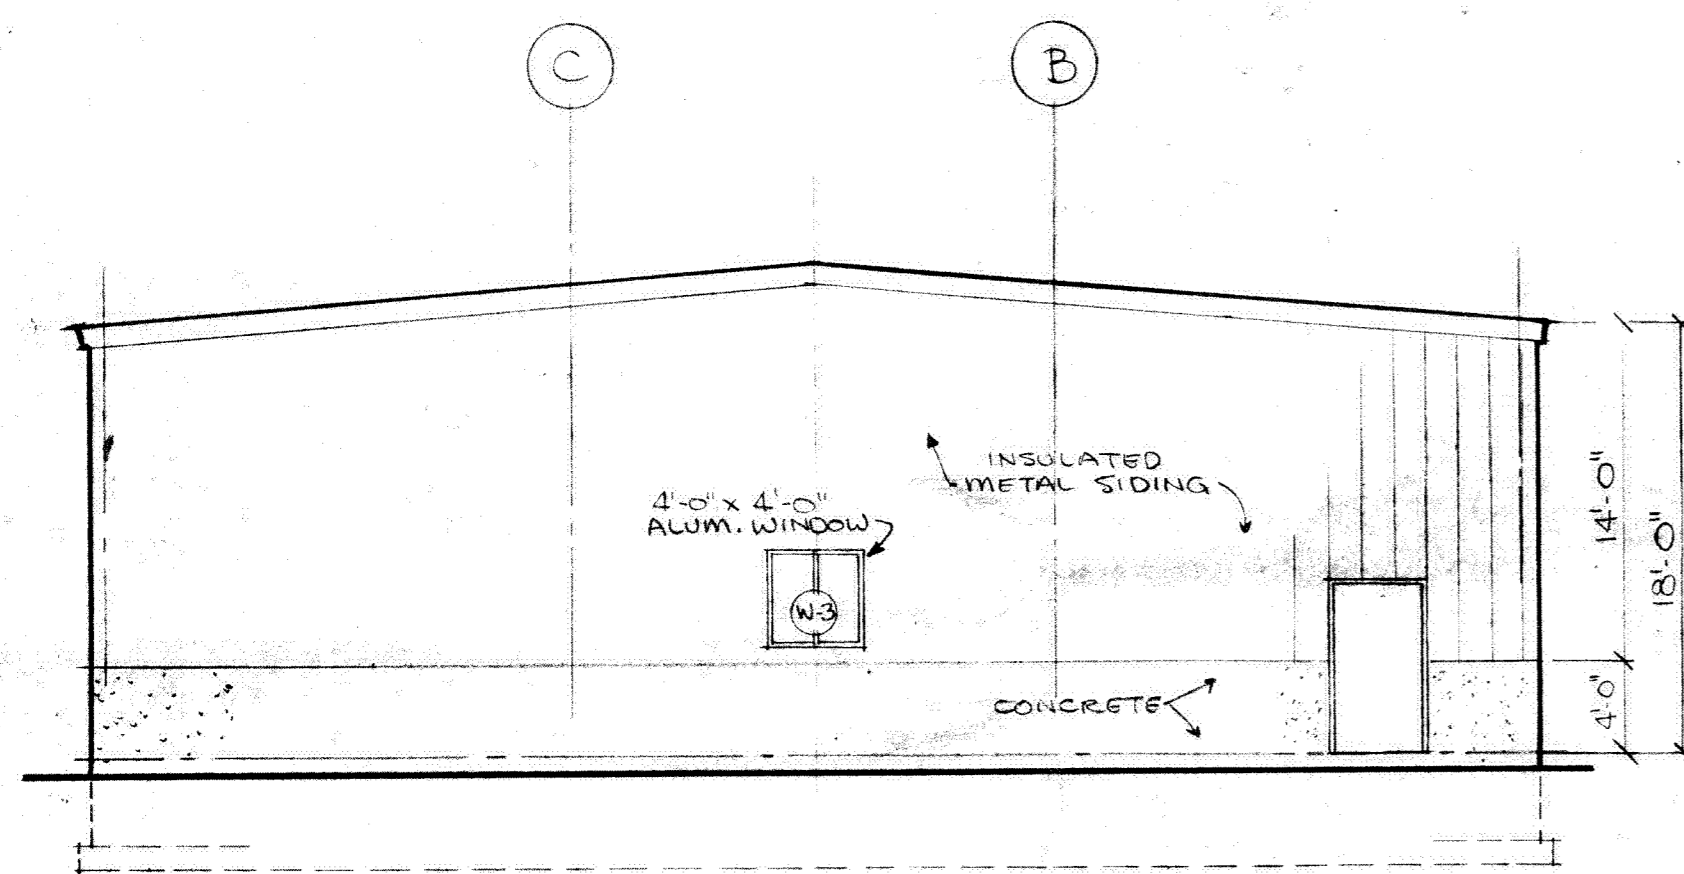


NORTH ELEV. SCALE 1/8" = 1'-0"

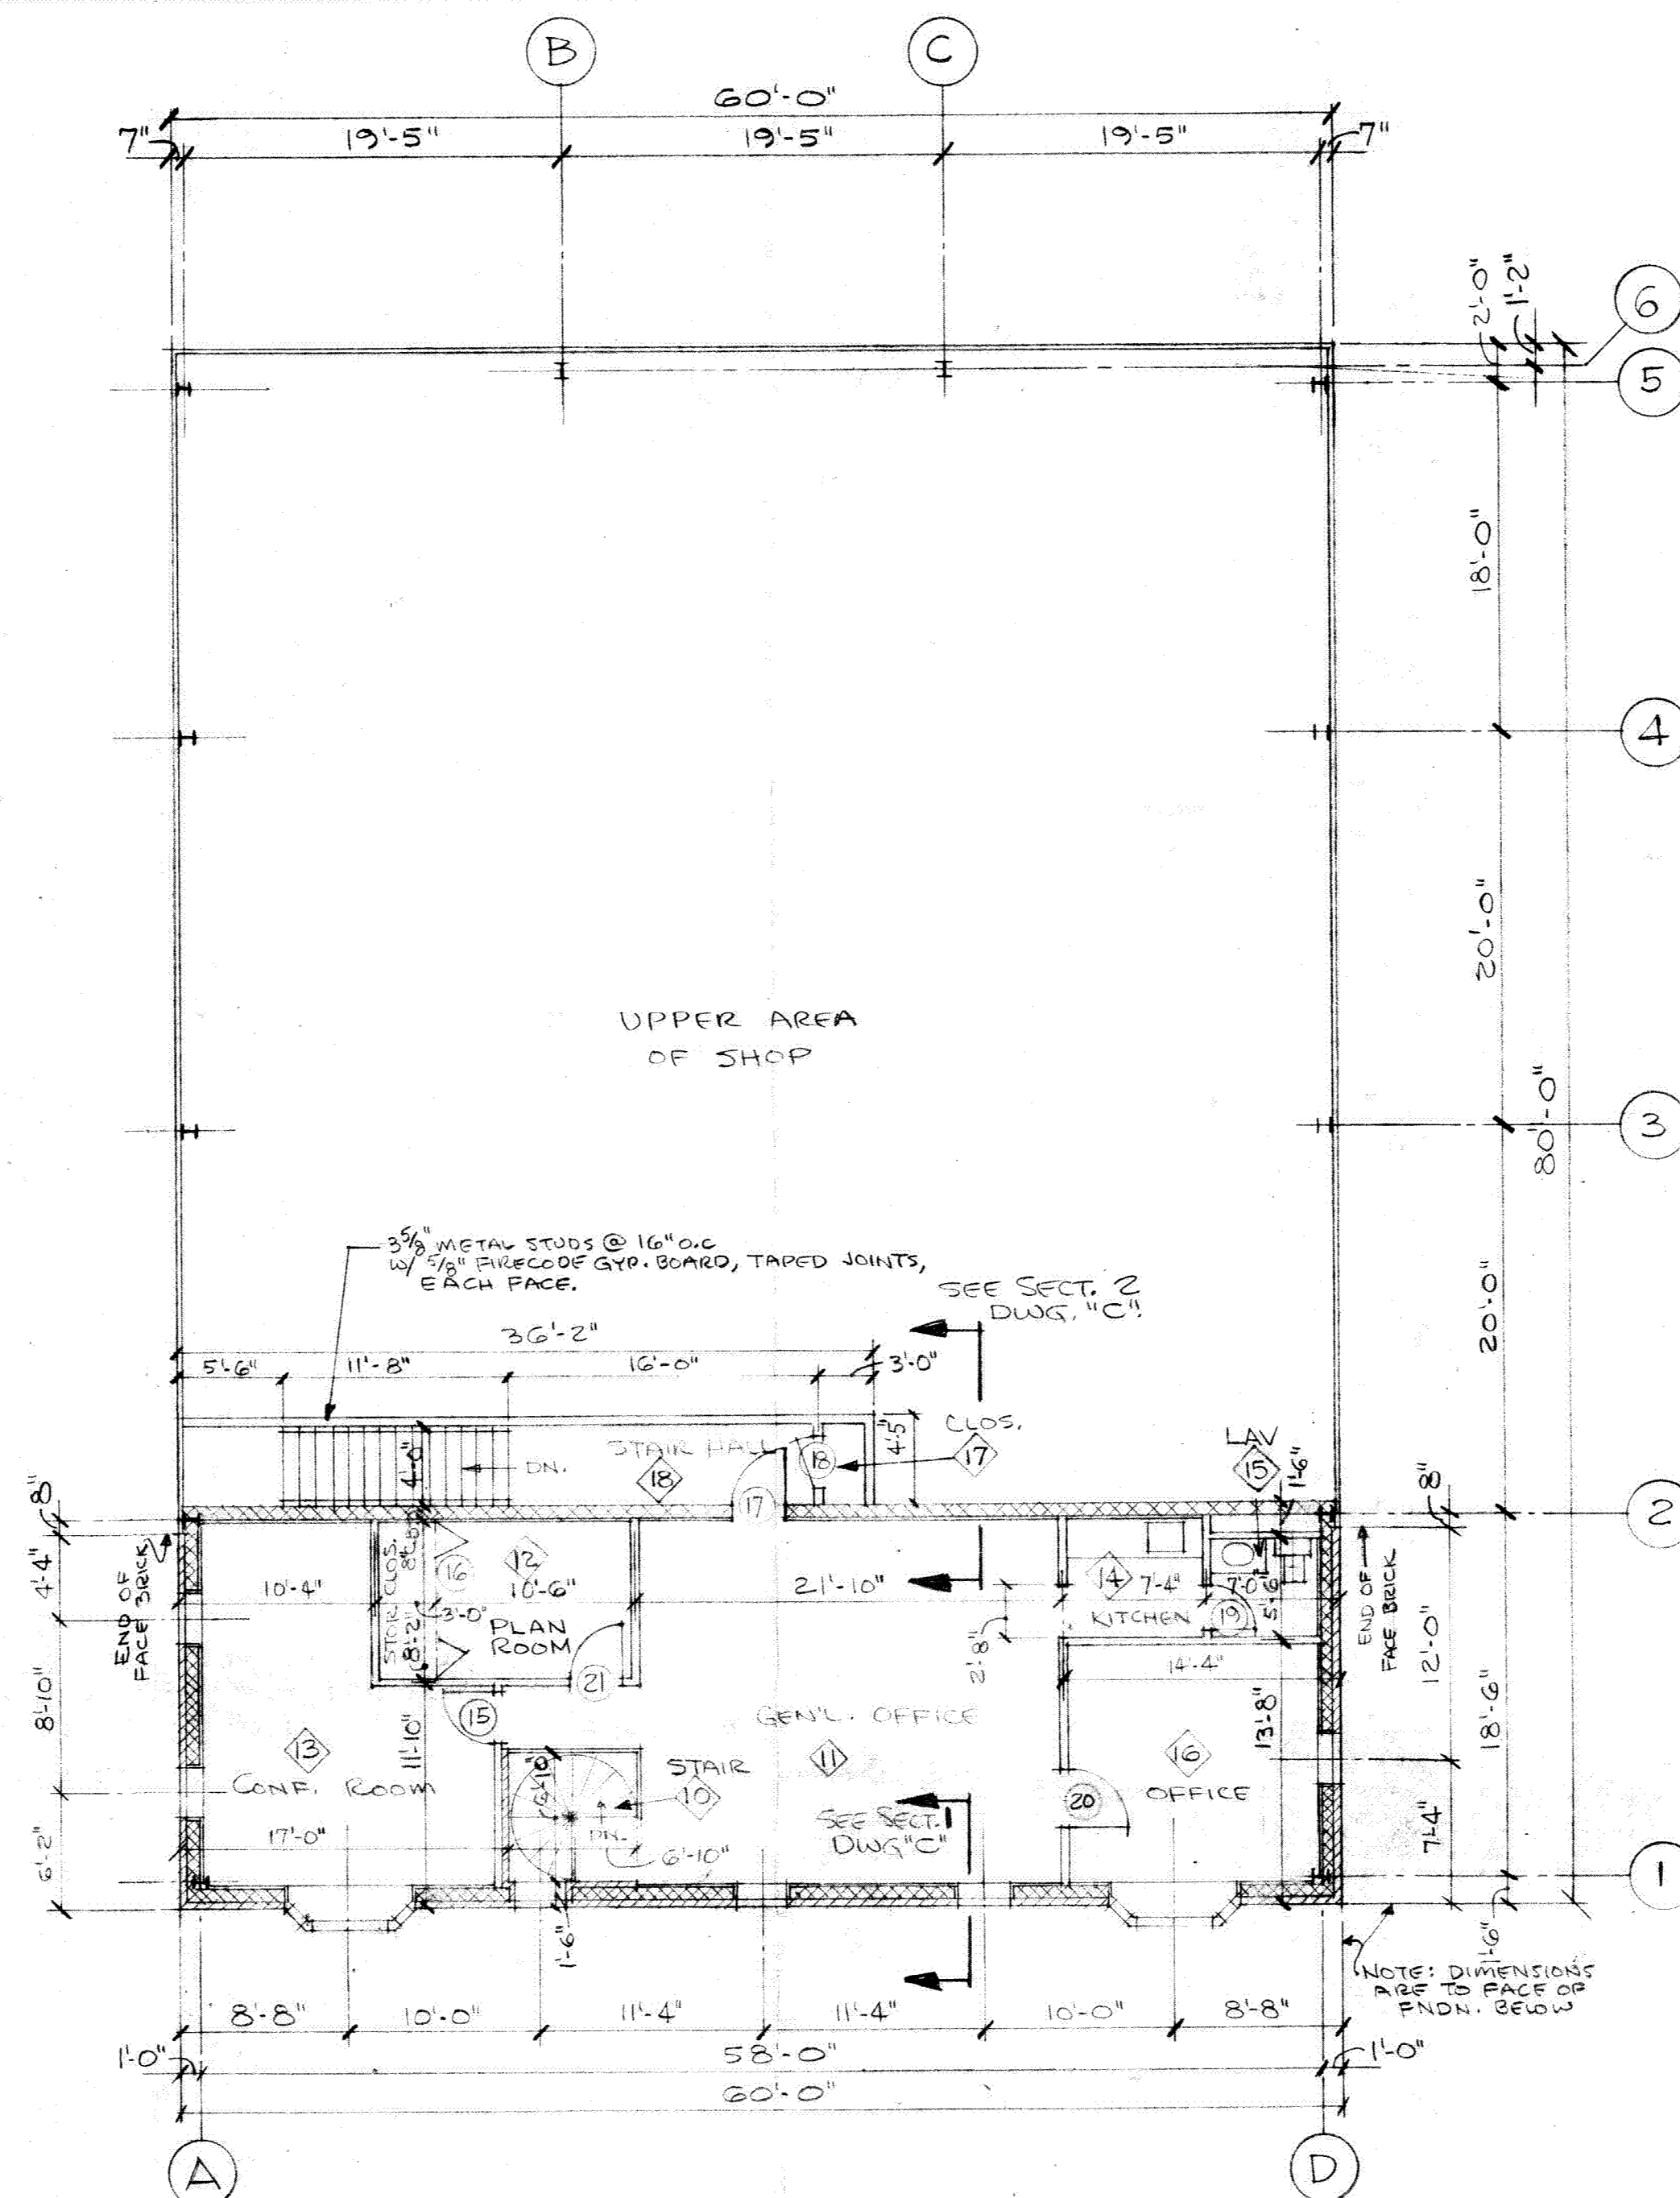


SECOND FLOOR PLAN SCALE 1/8" = 1'-0"


NOTE: SECOND FLOOR DESIGN LINE LOAD IS 50#/SQ. FT. + 20#/SQ. FT. PARTITION LOAD = 70#/SQ. FT.

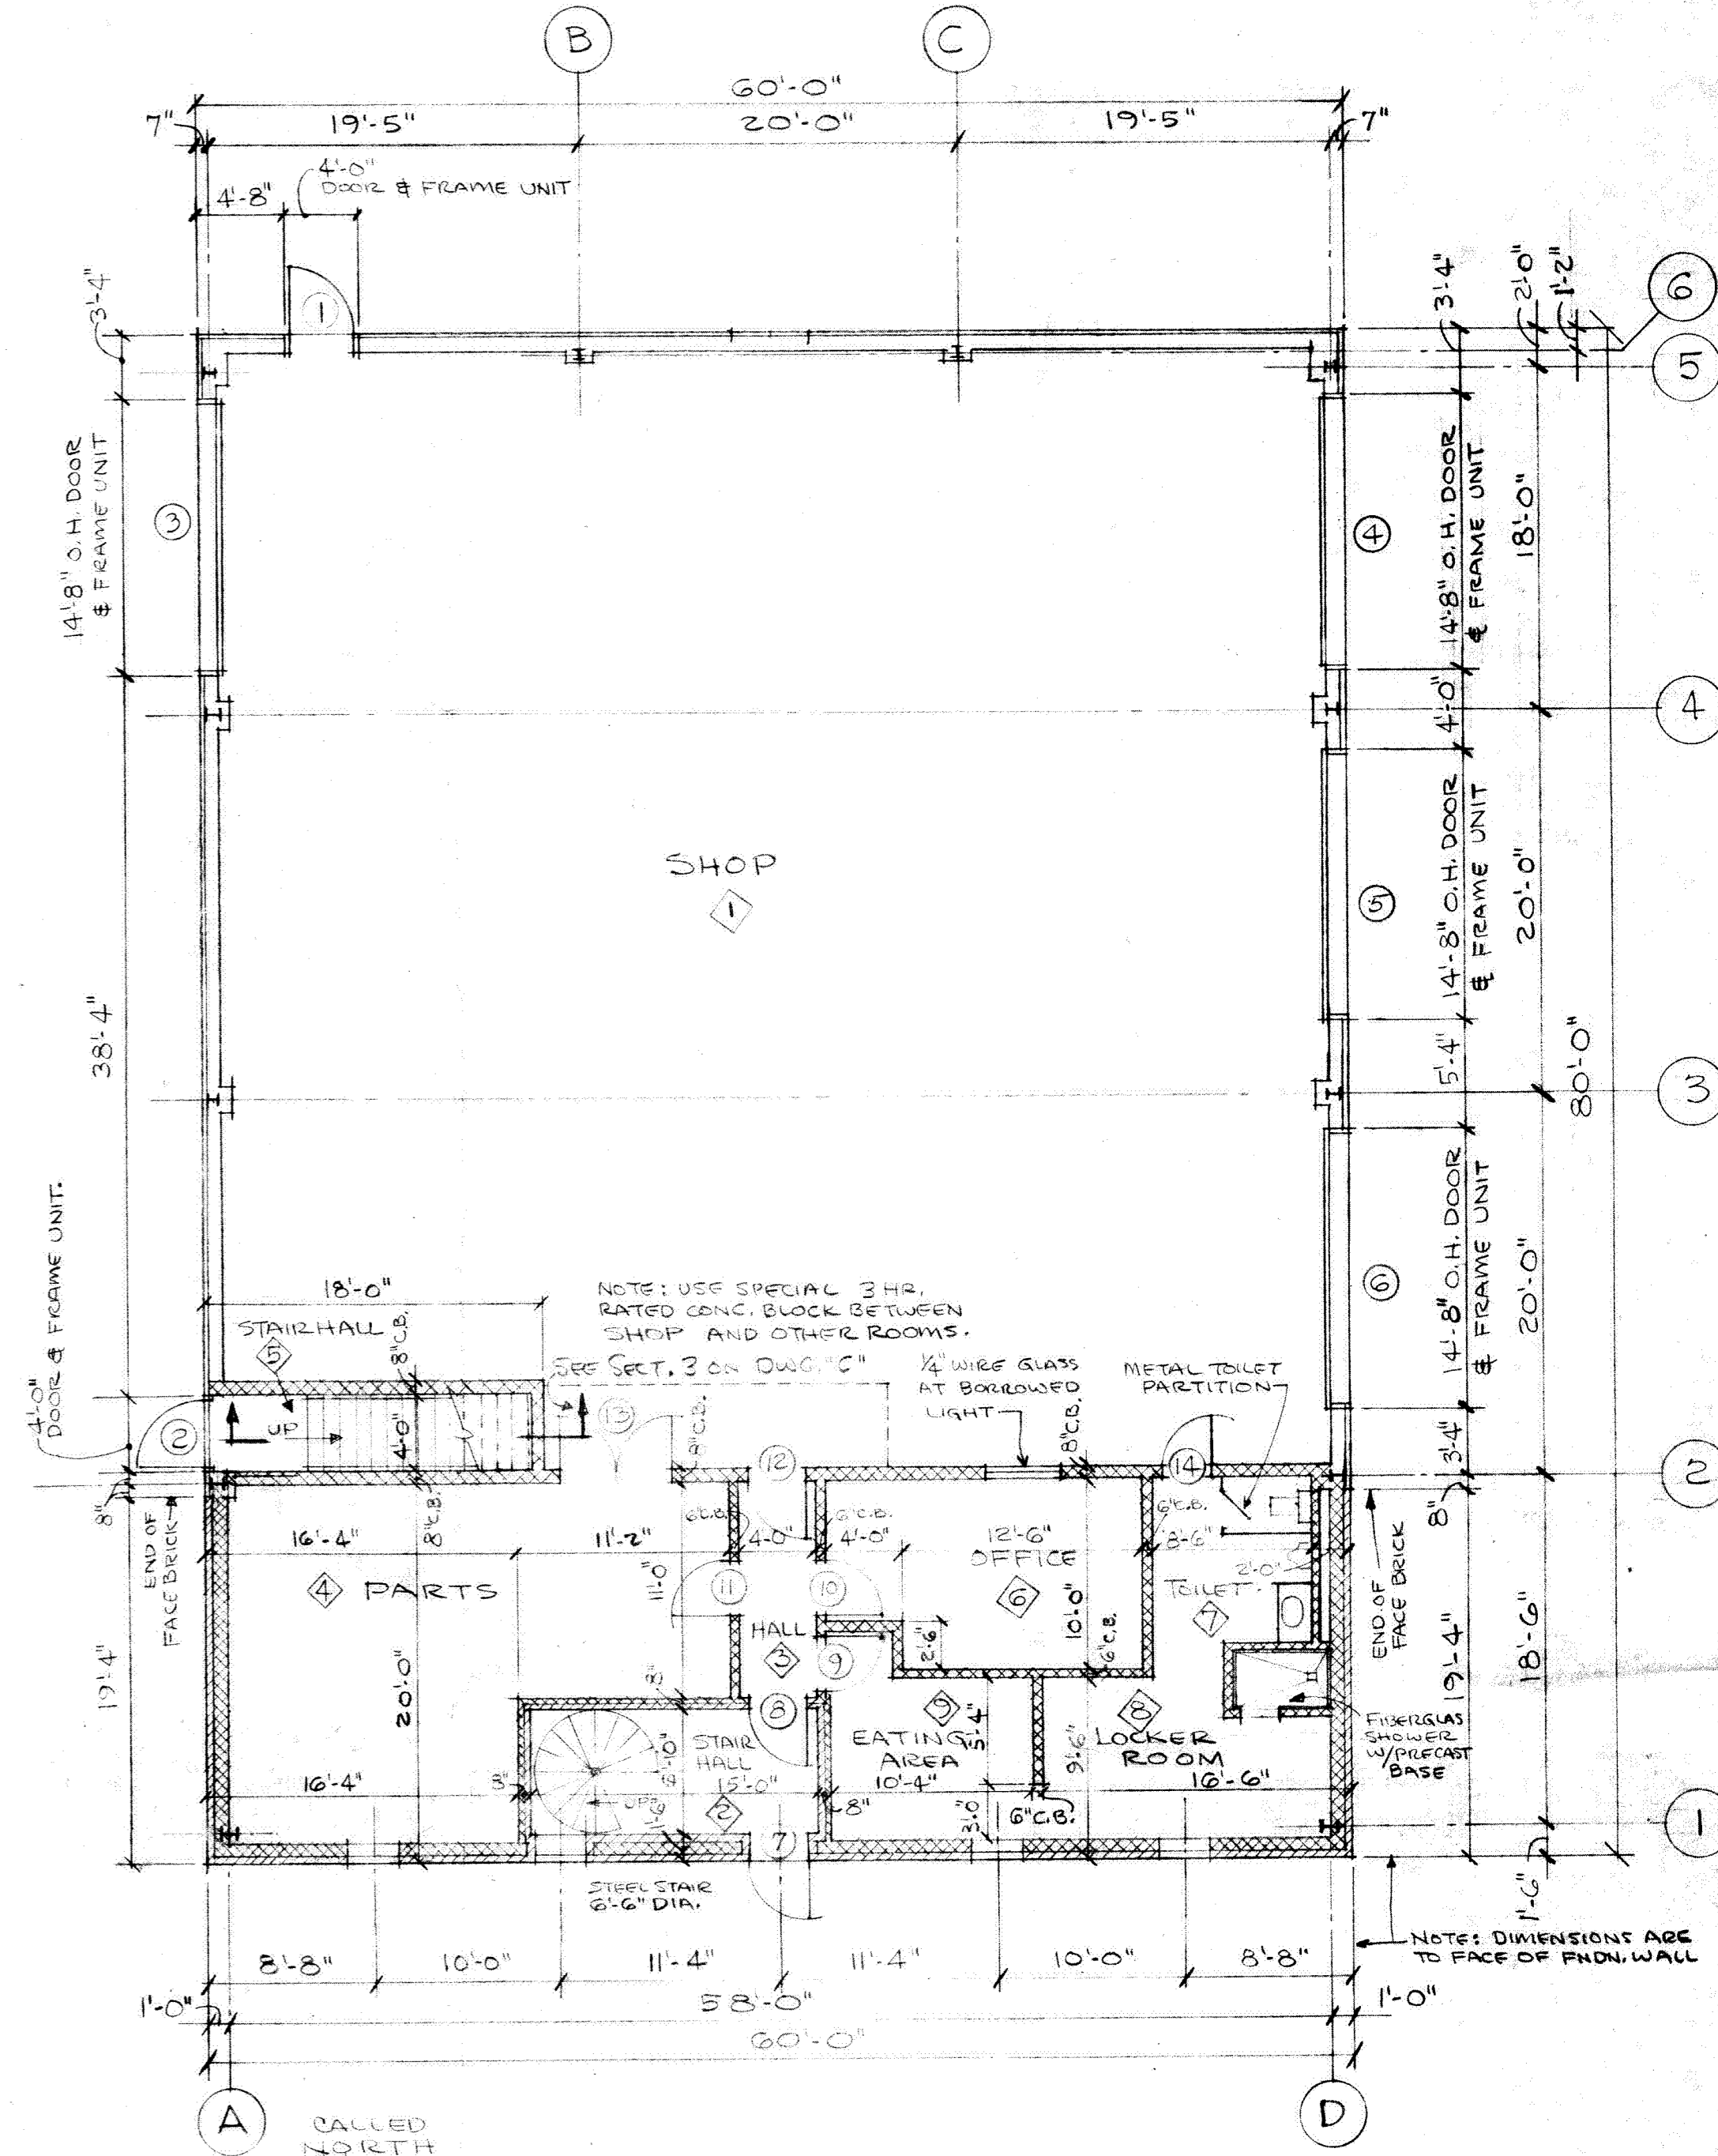

FIRST FLOOR PLAN SCALE 1/8" = 1'-0"

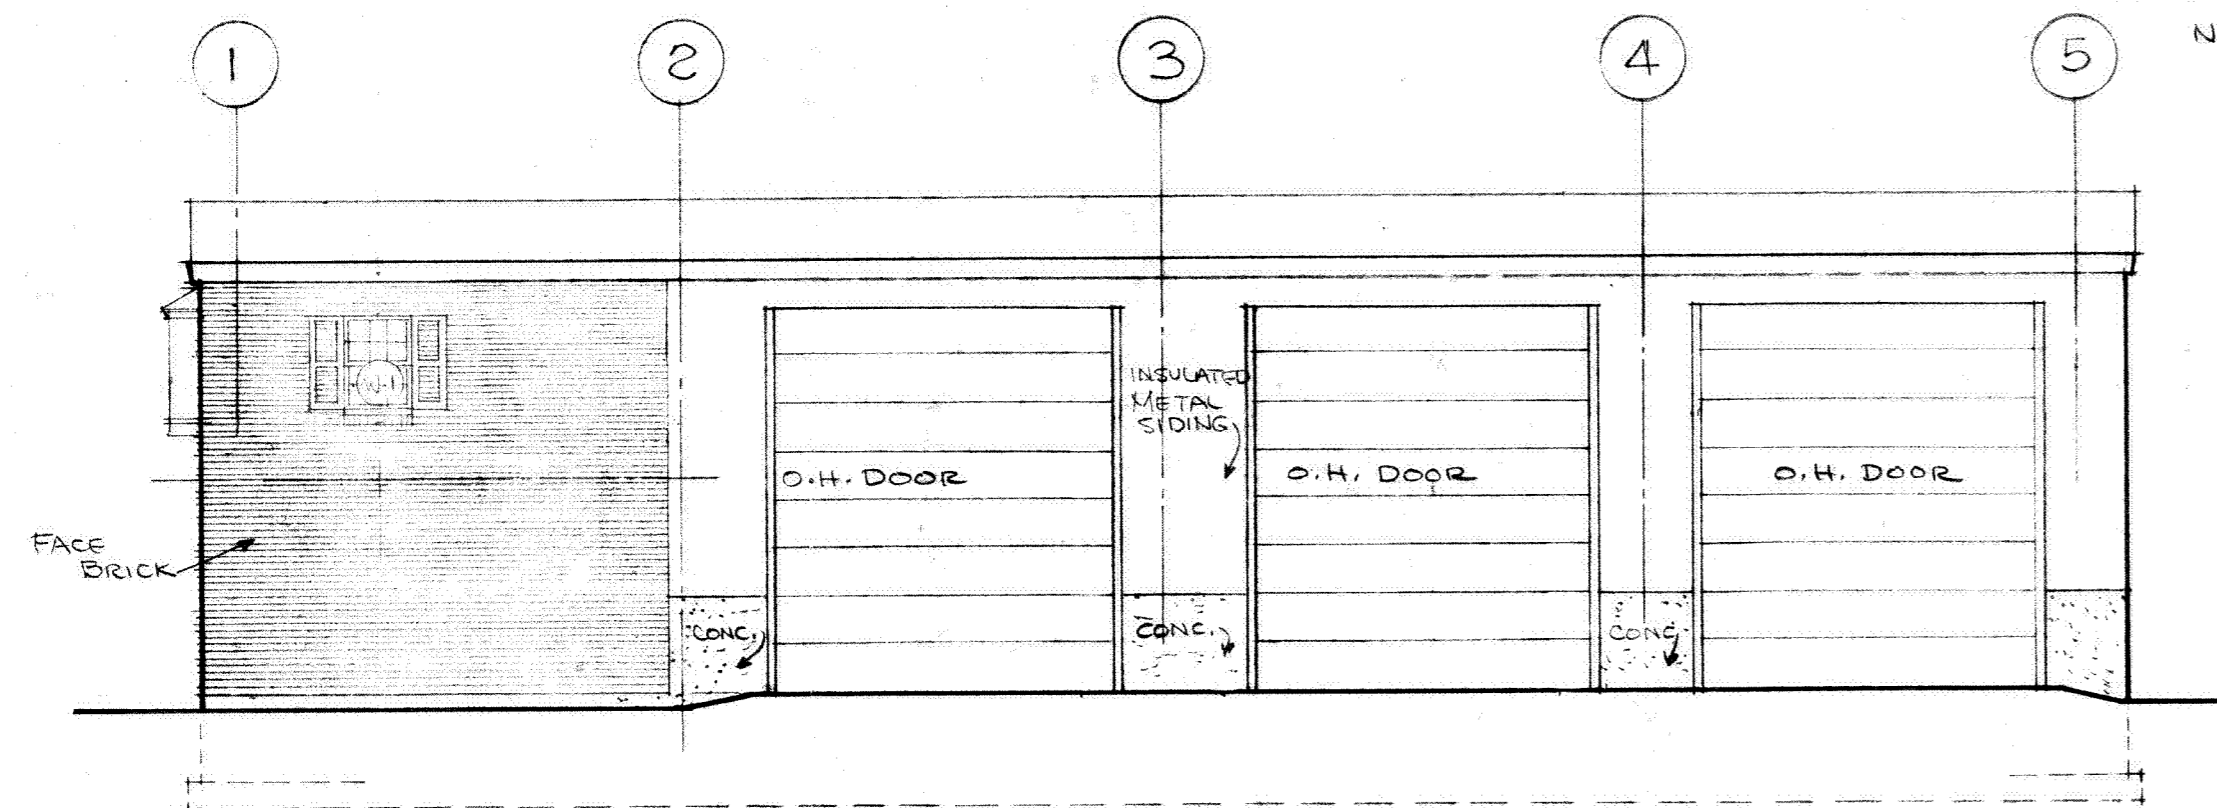

EAST ELEV. SCALE 1/8" = 1'-0"

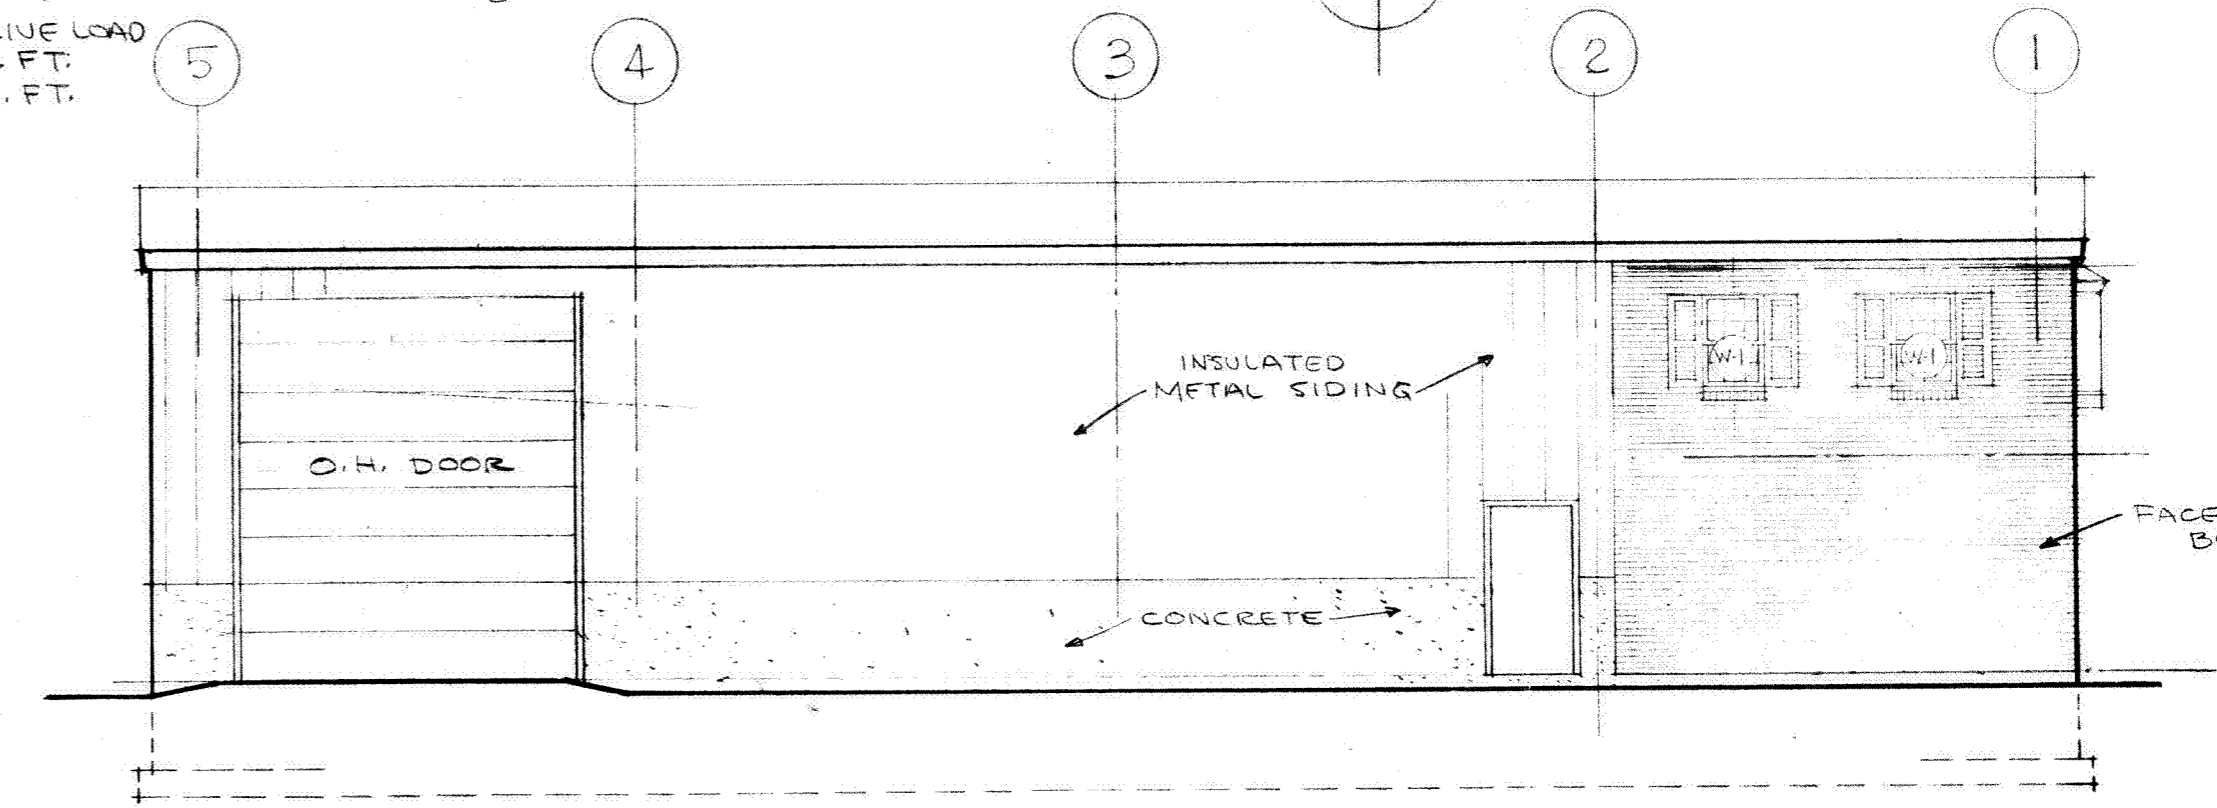

WEST ELEV. SCALE 1/8" = 1'-0"

OCCUPANCY SCHEDULE				
ROOM DESIGNATION	AREA	NO. PERSONS	SQ. FT./PERSON	SQ. FT./PERSON MASS. CODE TABLE G-1
SHOP, PARTS	3,812 SQ. FT.	10	381.2	200
LOCKER ROOM	216 SQ. FT.	10	21.6	20
OFFICE AREAS	1,100 SQ. FT.	4	275	100

WINDOW SCHEDULE			
TYPE	UNIT DIMEN.	MATERIAL	DESCRIPTION
W-1	2'-3 3/8" W x 4'-1 1/4" H	WOOD-VINYL COVER EXTERIOR	ANDERSEN PERMASHIELD DOUBLE HUNG WINDOW 28310; INSULATED GLASS; INSECT SCREEN; WOOD DIVIDED LIGHT GRILLES.
W-2	16'-8 3/4" W x 4'-6 1/4" H	WOOD-VINYL COVER EXTERIOR	ANDERSEN PERMASHIELD 45° DBL. HUNG ANGLE BAY 45-3442-18; INSULATED GLASS; INSECT SCREENS; WOOD DIVIDED LIGHT GRILLES.
W-3	4'-0" W x 4'-0" H	ALUM.	CONTINENTAL ALUM. WINDOW R 1301X SUPPLIED BY PARKERSBURG.

PARTITION MATERIALS LEGEND	
	FACE BRICK
	CONCRETE BLOCK
	3/8" METAL STUDS WITH 5/8" GYP. BOARD EACH FACE.

REV.	DATE	DESCRIPTION
2	12/7/79	DOOR & ROOM NOS., DIMENSIONS, WINDOW SCHED.; OCCUPANCY SCHED.
1	10/9/79	STAIR ENCLOSURE & EXIT DOOR; INCORP. PARKERSBURG DATA.

FLOOR PLANS & BLDG. ELEVATIONS		DWG. NO.
BUILDING FOR W W CONTRACTORS, INC. HOPKINTON, MASSACHUSETTS		A
GEORGE M. LIVINGSTONE, JR., AIA ARCHITECT		8/13/79