
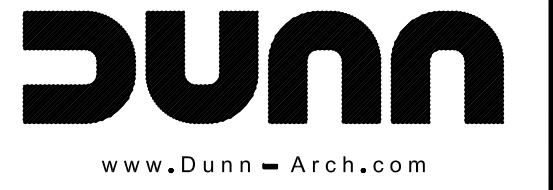


EXISTING FLOOR PLAN

SCALE: 1/4"=1'-0"

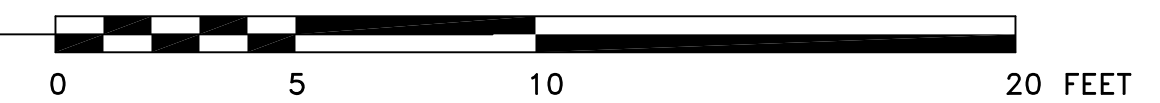

www.Dunn-Arch.com

Dunn and Associates Inc
 412 422 4622
 architecture • planning • interiors
 2618 MT. ROYAL ROAD
 PITTSBURGH, PA 15217

REGISTRATION:

EXISTING CONDITIONS AT SUITE #14

MOUNTAINVIEW PLAZA
 110 DANIEL DRIVE
 UNIONTOWN, PA 15401

THIS DRAWING IS THE PROPERTY OF DUNN AND ASSOCIATES, INC. WHO CLAIMS PROPRIETARY RIGHTS IN THE MATERIAL DISCLOSED. IT IS ISSUED IN CONFIDENCE FOR DESIGN AND/OR CONSTRUCTION INFORMATION ONLY AND MAY NOT BE COPIED WITHOUT SPECIFIC WRITTEN PERMISSION FROM DUNN AND ASSOCIATES, INC.

REVISIONS:

PROJECT NUMBER 2554
 DATE NOVEMBER 17, 2025
 DRAWN BY REB
 FILE ax101-explans

DRAWING TITLE:

EXISTING FLOOR PLAN

DRAWING NUMBER:

AX1.1
 SHEET 1 OF 1