
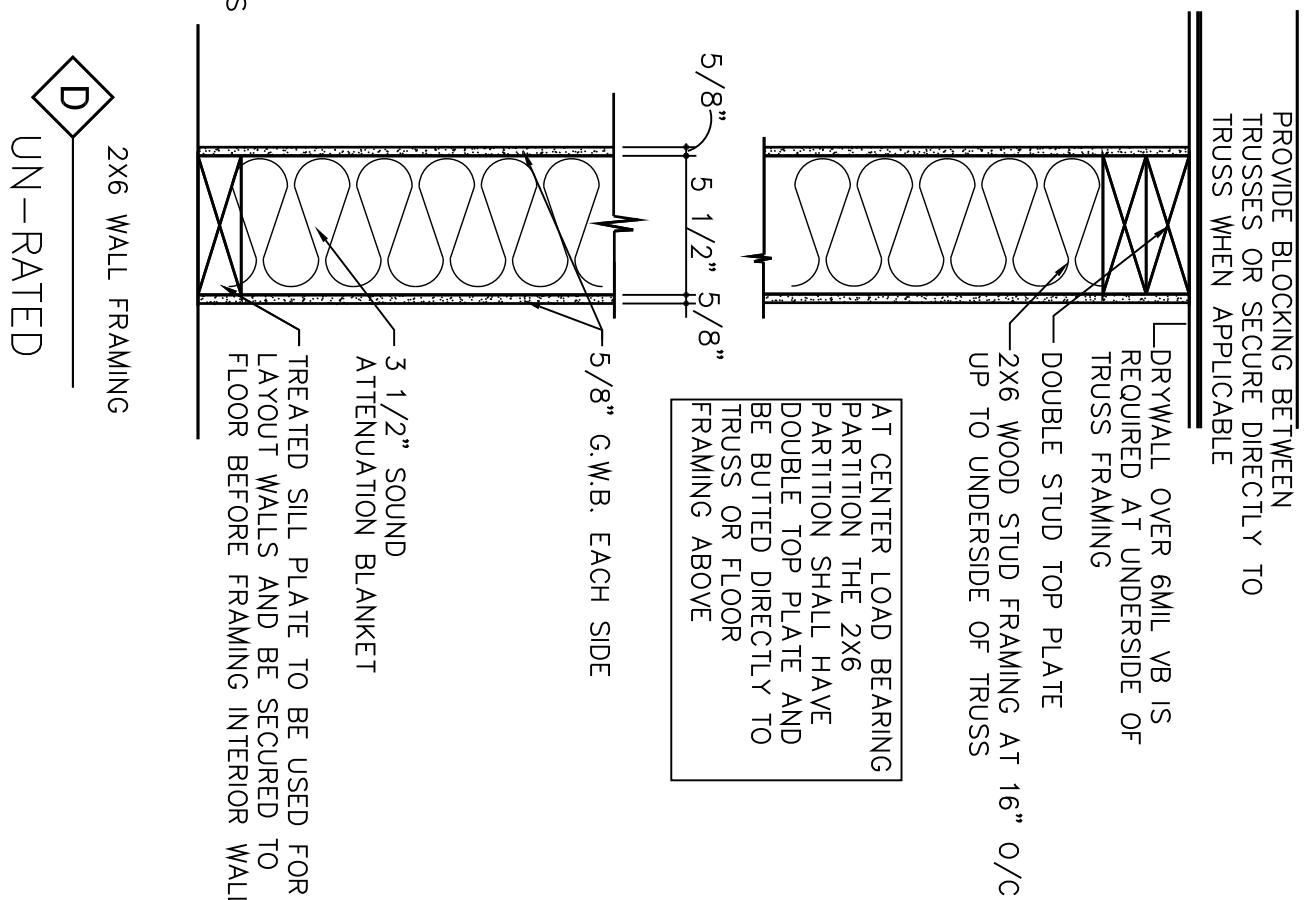
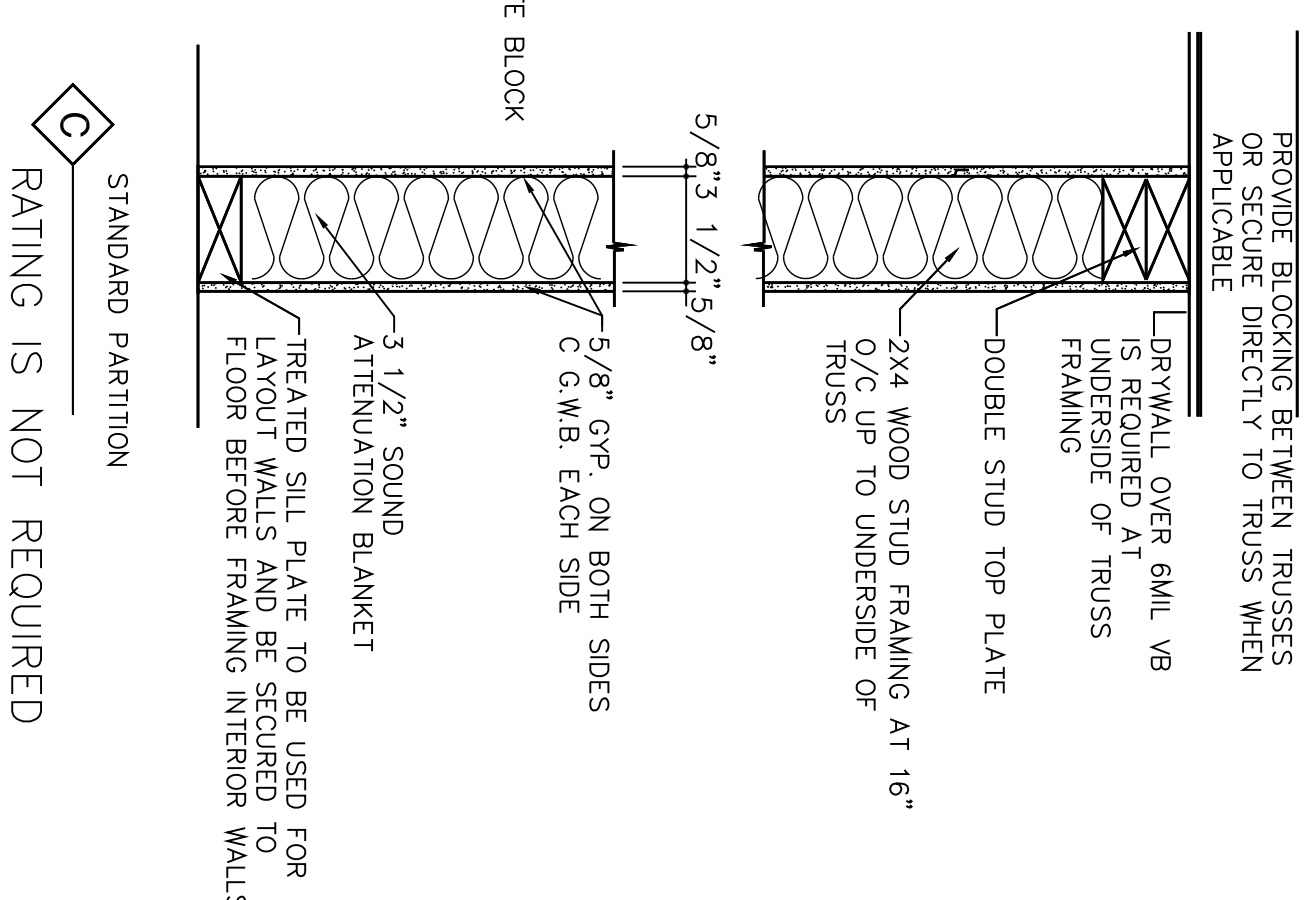
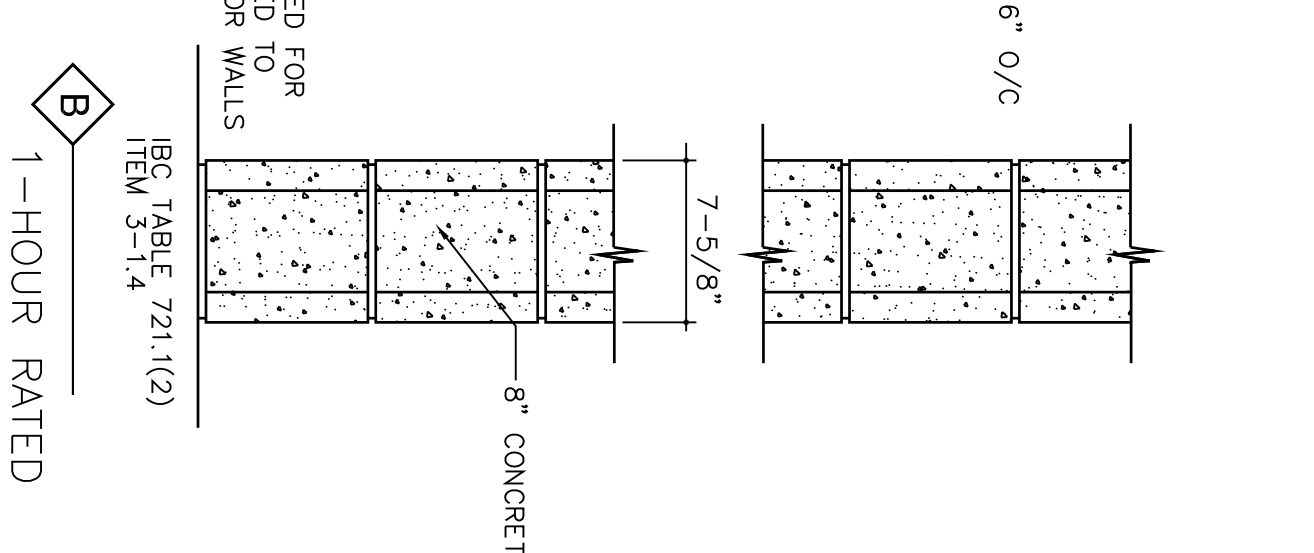


1 FIRST FLOOR PLAN
SCALE: 1/8" = 1'-0"

2 PARTITIONS TYPE
A100

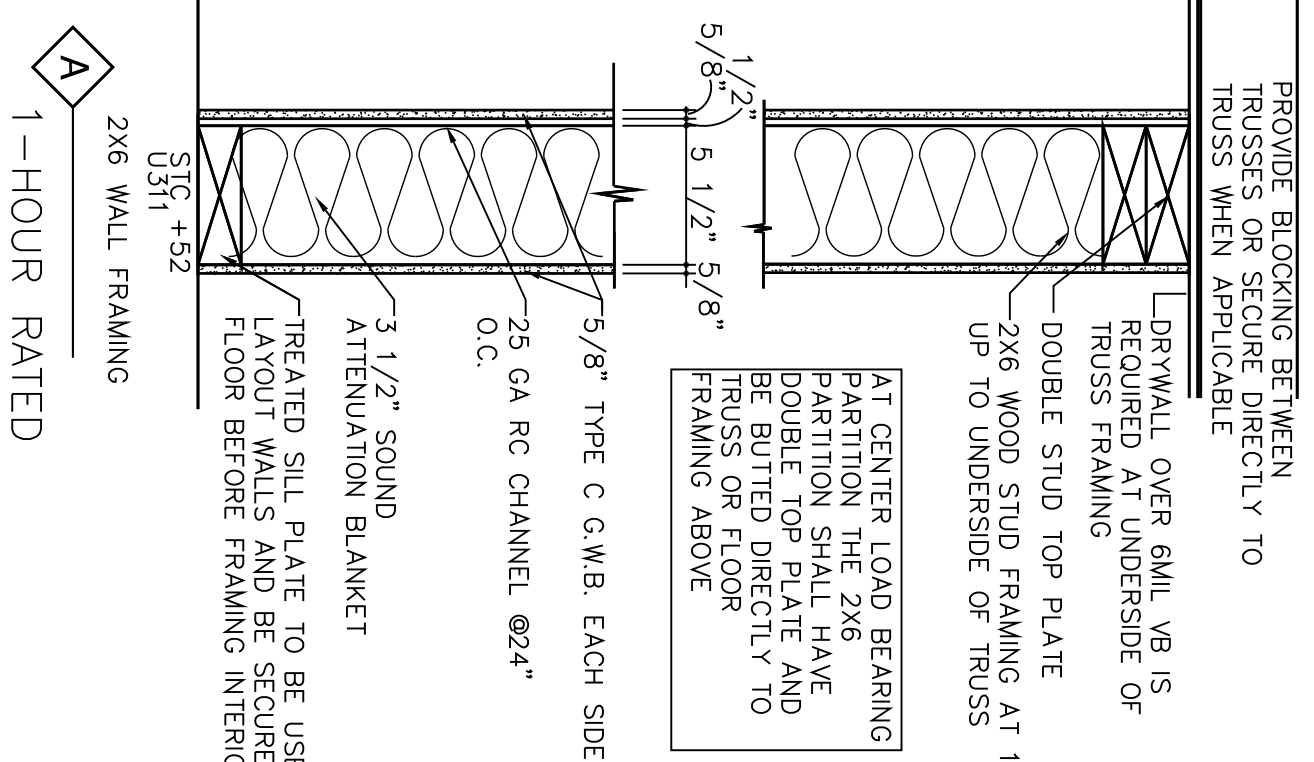

- PARTITION NOTES:**
1. THE PARTITIONS SHALL BE TYPE 'A' UNLESS OTHERWISE NOTED ON PLANS.
 2. USE ONLY TRUE AND PLUMB FRAMING MEMBERS. ALL MEMBERS THAT ARE MARKED OR SHOW SIGNS OF WEAR OR DAMAGE SHALL BE REPLACED.
 3. PROVIDE WOOD BLOCKING FOR ALL WALL ACCESSORIES AND OTHER ITEMS AS MAY BE REQUIRED BY ANY TRADE.
 4. ALL DRYWALL USED ON THIS PROJECT FOR INTERIOR PARTITIONS SHALL BE 5/8" TYPE 'X' OR STANDARD.
 5. CEILING SHALL BE PROVIDED WITH 1/2" DRYWALL WITH GML CONTINUOUS VAPOR BARRIER. ALL DOOR FRAMES AND INTERIOR WINDOWS SHALL RECEIVE A DOUBLE 2X8 HEADER WITH PLYWOOD SPACER.

AP ARCHITECTS
1374 orchard park rd.
west seneca, ny 14224
TEL: 716-631-1511
FAX: 716-631-9576
WWW.APARCHITECTS.COM

ELLICOTT DEVELOPMENT
2000 South Street, Suite 111, Lakewood, CO 80401
TEL: 303-751-1111
WWW.ELLICOTTDEVELOPMENT.COM

NO.	REVISIONS	DATE	BY
1	REVISED WINDOW & DOOR LOCATIONS	10-14-19	LJP
2	ISSUED FOR CONSTRUCTION	10-16-19	LJP
3	ADDED ROOF DRAINS	12-12-19	LJP
4			
5			
6			
7			

PROJECT ARCHITECT
D. PALMISANO
PROJECT MANAGER
D. PALMISANO
ASSISTANT PROJECT MANAGER
S. SHEIKHOLESLAMI
DRAWN BY
SS
SCALE
AS NOTED
DATE DRAWN
02/09/18
DATE ISSUED
11

AP ARCHITECTS
adellrinn palmisano
architects
1374 orchard park rd.
west seneca, ny 14224
TEL: 716-631-1511
FAX: 716-631-9576
WWW.APARCHITECTS.COM

BUILDING 3
CENTER, N. EIGHTH & ONONDAGA STREETS
LEWISTON, NEW YORK
TITLE OF DRAWING
FIRST FLOOR PLAN & PARTITION TYPES
PROJECT NO.
2012-091
DRAWING NO.
A-100