




WSDEVELOPMENT

MEADOW BROOK CROSSING

124 ROUTE 101A
AMHERST, NH 03031



SPACE #24

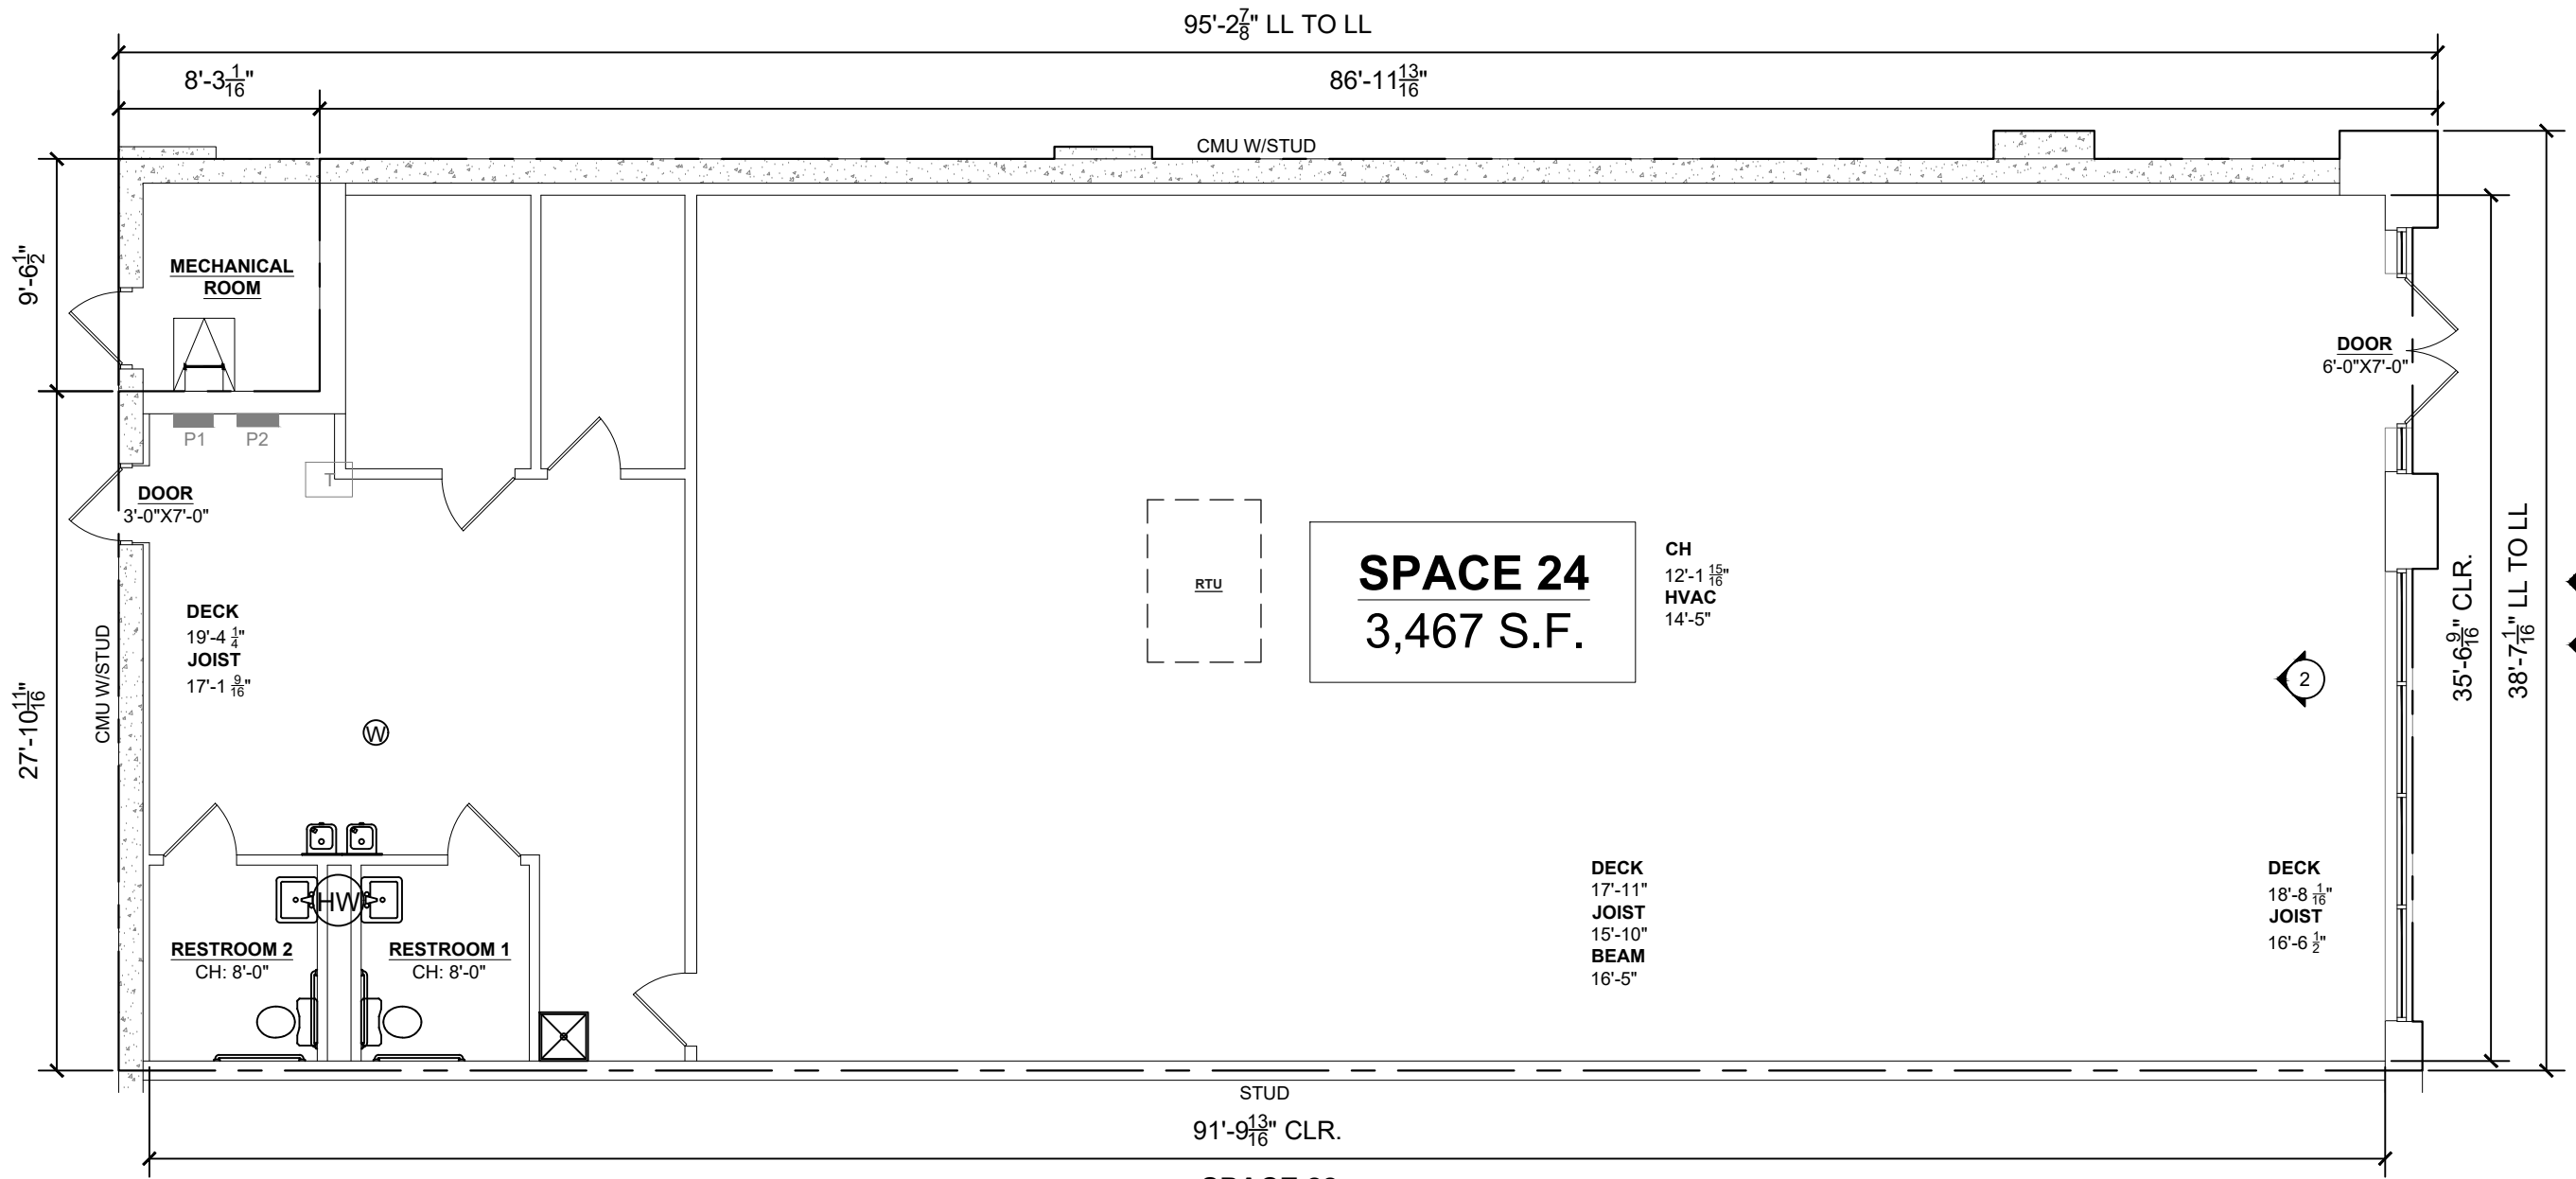

SPACE 22

1 FLOOR PLAN
A1 N.T.S.

IMAGES

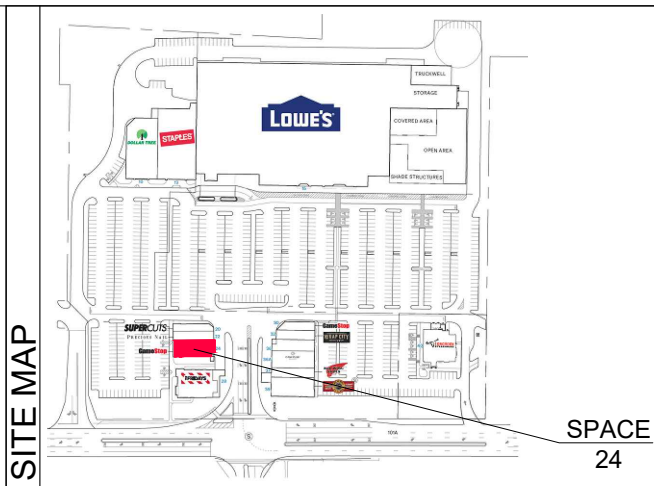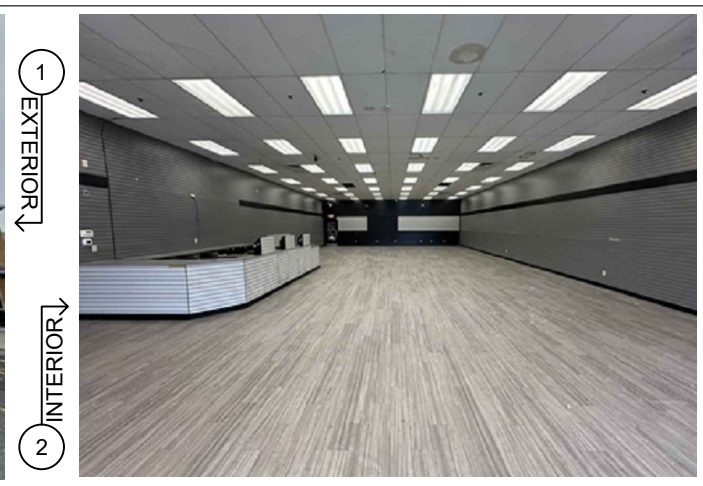

DATA	
AREA:	3,467 S.F.
BULKHEAD HT:	SEE 1 A2
AMPERAGE:	200A
VOLTAGE:	480/277V
SPRINKLERS:	YES
HVAC TYPE:	RTU

LEGEND	
LEASE LINE	---
WALL LINE	---
SILL LINE	---
COLUMN LINE	---
(E) ELECTRIC PANEL	(G) GAS METER
(M) ELECTRIC METER	(S/R) SPRINKLER RISER
(HW) WATER HEATER	(W) WATER METER

DISCLAIMER
ALL PARTIES ACKNOWLEDGE THAT THIS PLAN IS FOR IDENTIFICATION PURPOSES ONLY AND DOES NOT CONSTITUTE ANY COVENANT OR REPRESENTATION BY "WS DEVELOPMENT" OR "NEPS, INC." THAT THE CONDITIONS SHOWN EXIST, OR WILL CONTINUE TO EXIST.

REV	DATE	DESCRIPTION

PROJECT NO.:
DRAWN BY: JJO
CHECKED BY: DFB
ISSUE DATE: 05-22-24



WSDEVELOPMENT

MEADOW BROOK CROSSING

124 ROUTE 101A
AMHERST, NH 03031



SPACE #24



1 STOREFRONT ELEVATION
A2 N.T.S.



1 EXTERIOR
2 INTERIOR

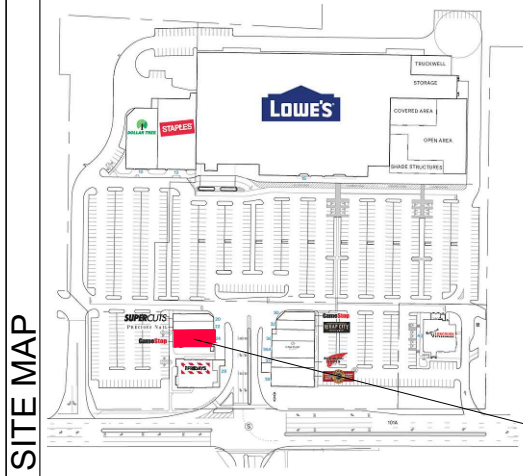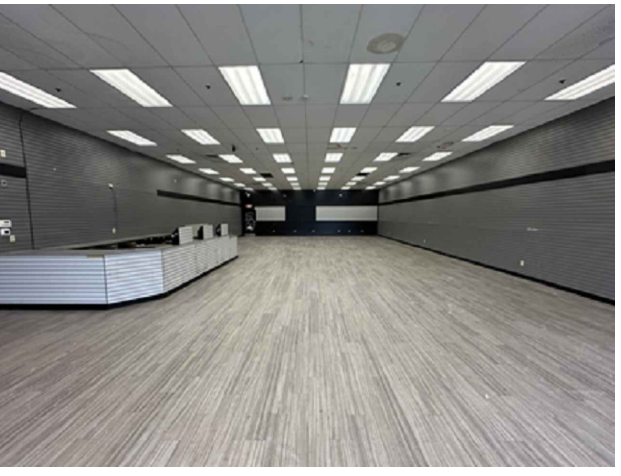

SITE MAP

SPACE 24

DATA	
AREA:	3,467 S.F.
BULKHEAD HT:	SEE 1 A2
AMPERAGE:	200A
VOLTAGE:	480/277V
SPRINKLERS:	YES
HVAC TYPE:	RTU

LEGEND	
LEASE LINE	---
WALL LINE	—
SILL LINE	—
COLUMN LINE	—
(E) ELECTRIC PANEL	(G) GAS METER
(M) ELECTRIC METER	(S/R) SPRINKLER RISER
(HW) WATER HEATER	(W) WATER METER

DISCLAIMER
ALL PARTIES ACKNOWLEDGE THAT THIS PLAN IS FOR IDENTIFICATION PURPOSES ONLY AND DOES NOT CONSTITUTE ANY COVENANT OR REPRESENTATION BY "WS DEVELOPMENT" OR "NEPS, INC." THAT THE CONDITIONS SHOWN EXIST, OR WILL CONTINUE TO EXIST.

IMAGES

REV	DATE	DESCRIPTION

ELEVATIONS
A2