



IT IS A VIOLATION OF THE LAW FOR ANY PERSON UNLESS ACTING UNDER THE DIRECTION OF A LICENSED ARCHITECT TO ALTER THE DOCUMENT IN ANY MANNER IF THE DOCUMENT BEARING THE SEAL OF AN ARCHITECT IS ALTERED. THE ARCHITECT SHALL APPLY HIS/HER SEAL AND THE NOTATION "ALtered BY:" FOLLOWED BY HIS/HER SIGNATURE AND THE DATE OF SUCH ALTERATION AND A BRIEF DESCRIPTION OF THE ALTERATION.

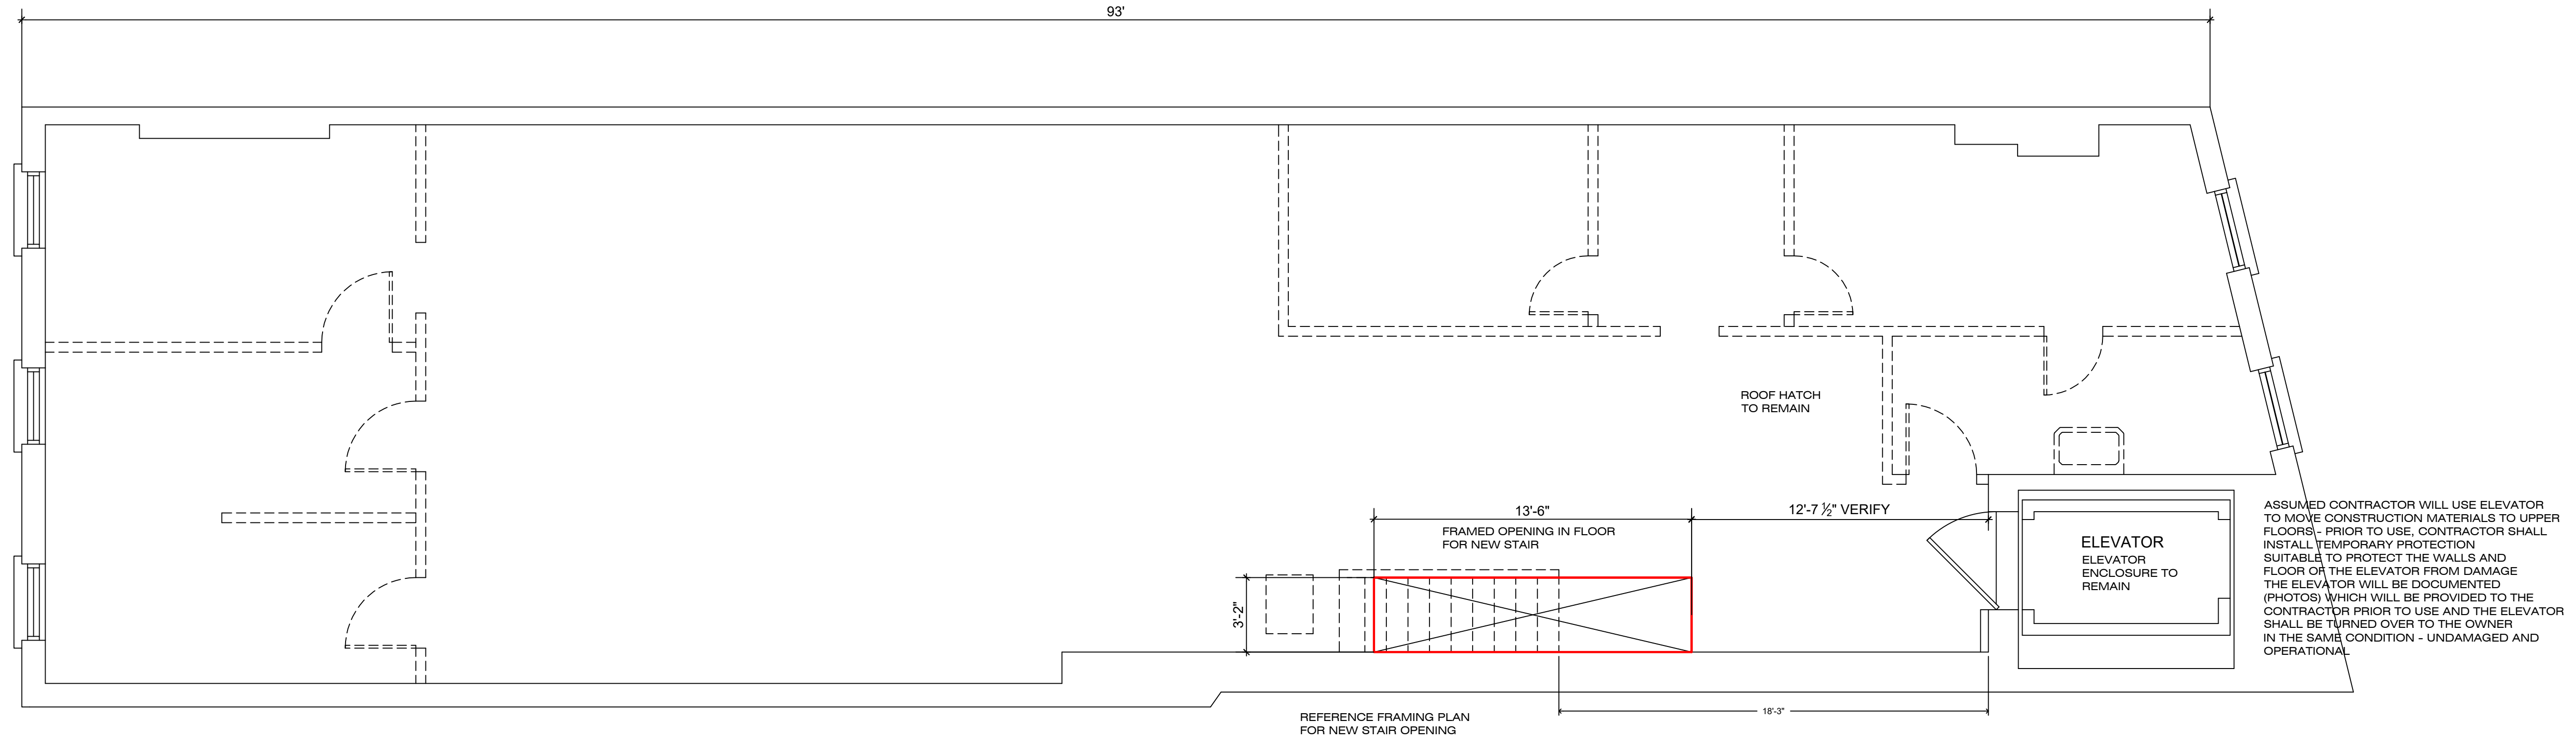

ASSUMED CONTRACTOR WILL USE ELEVATOR TO MOVE CONSTRUCTION MATERIALS TO UPPER FLOORS - PRIOR TO USE, CONTRACTOR SHALL INSTALL TEMPORARY PROTECTION SUITABLE TO PROTECT THE WALLS AND FLOOR OF THE ELEVATOR FROM DAMAGE THE ELEVATOR WILL BE DOCUMENTED (PHOTOS) WHICH WILL BE PROVIDED TO THE CONTRACTOR PRIOR TO USE AND THE ELEVATOR SHALL BE TURNED OVER TO THE OWNER IN THE SAME CONDITION - UNDamAGED AND OPERATIONAL

THIRD FLOOR PLAN - DEMOLITION  
 1/4" = 1' - 0"

328 WALL ST.  
 KINGSTON, NY 12401  
 INTERIOR STAIR  
 APARTMENT  
 RENOVATIONS

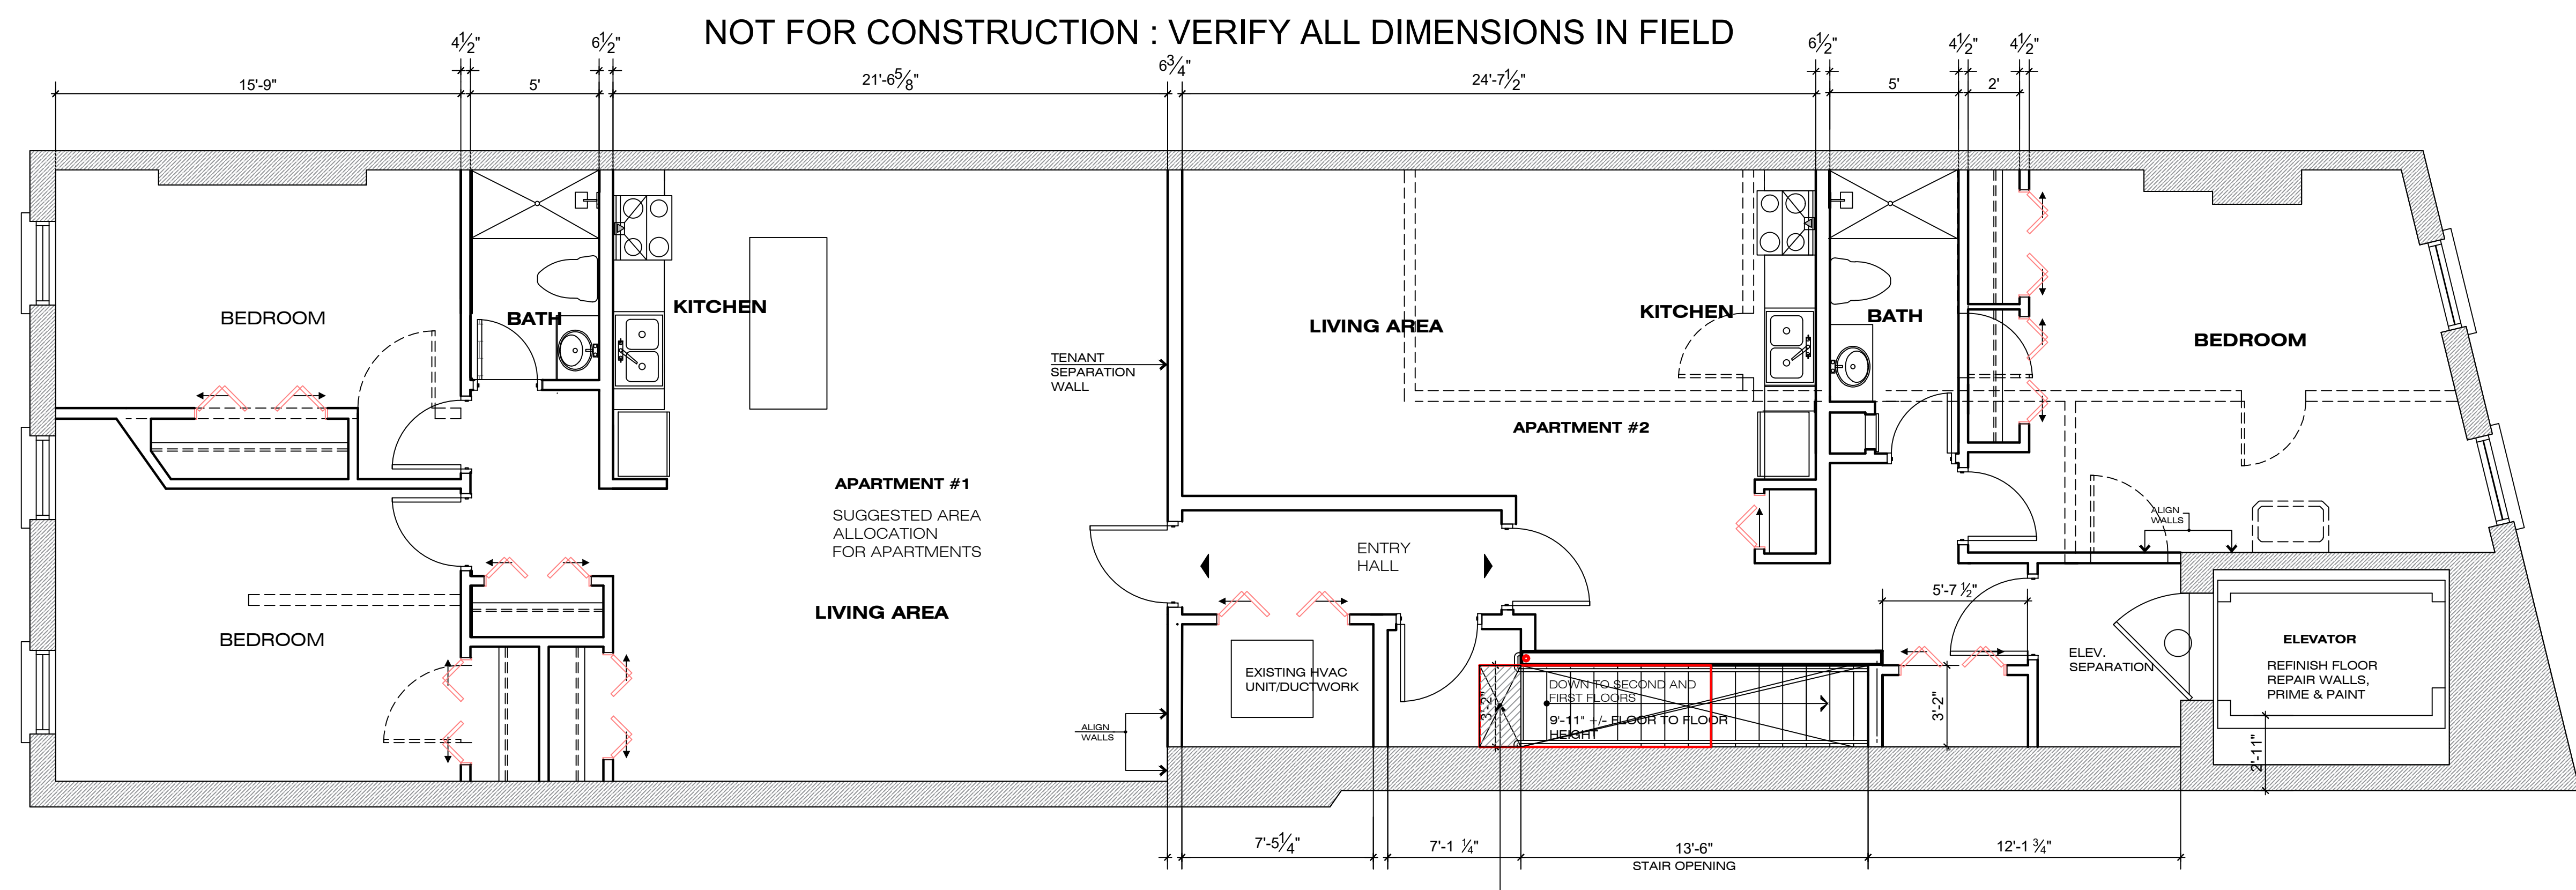

NOT FOR CONSTRUCTION : VERIFY ALL DIMENSIONS IN FIELD

THIRD FLOOR PLAN - FRAMING PLAN  
 1/4" = 1' - 0"

IN-FILL PORTION OF ORIGINAL STAIR OPENING WITH 2" x 8" @ 16" O.C.  
 BUILDING TO BE FULLY FIRE SPRINKLER PROTECTION  
 FIRE SEPARATION ENCLOSING STAIR ASSEMBLY

REVISIONS	
NO.	DESCRIPTION

328 WALL ST. KINGSTON, NY	DATE:	04.14.21
	PROJECT NO.	05192021K
	SCALE:	1/4" = 1' - 0"
	DRAWING NO.	A-5.0