




1
A2.01
FRONT ELEVATION
SCALE: 1/4" = 1'-0"

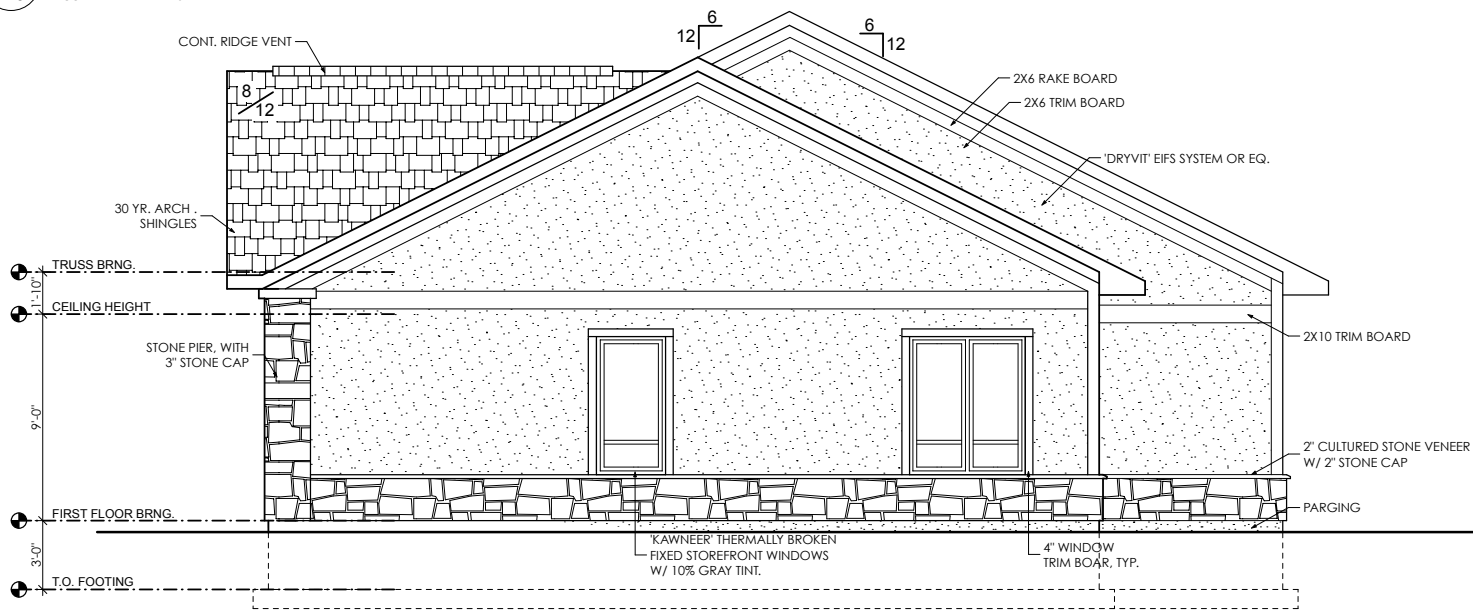

2
A2.01
LEFT ELEVATION
SCALE: 1/4" = 1'-0"

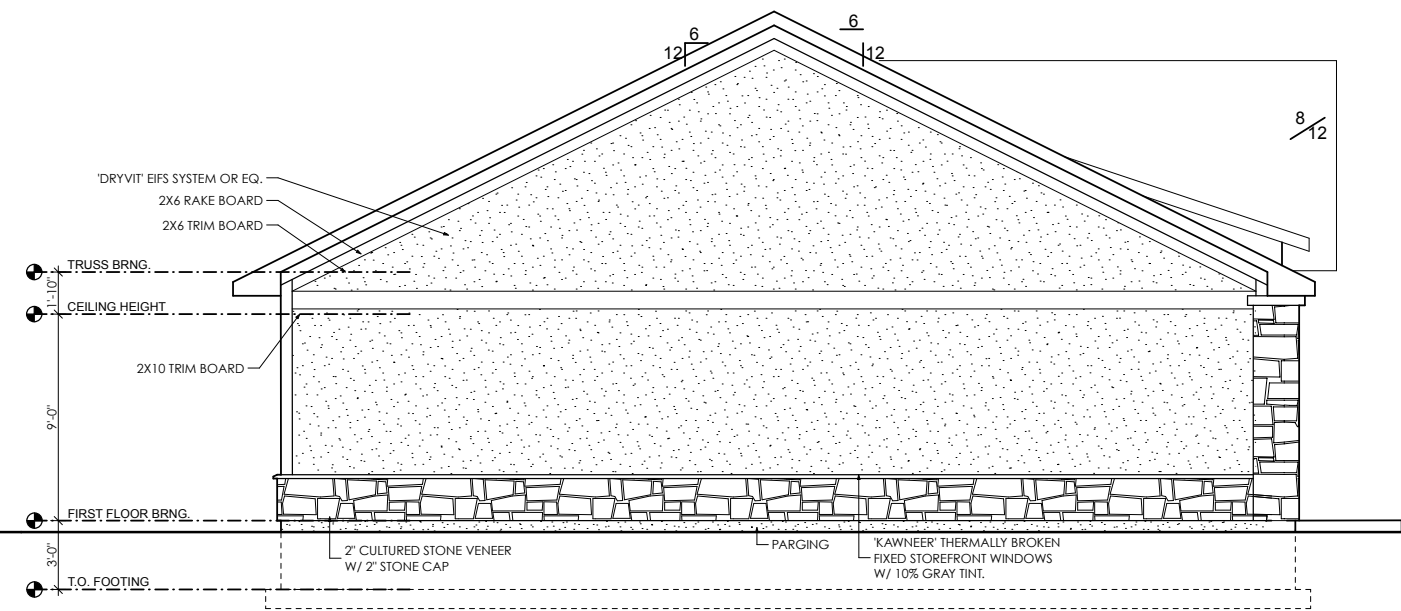

3
A2.01
RIGHT ELEVATION
SCALE: 1/4" = 1'-0"

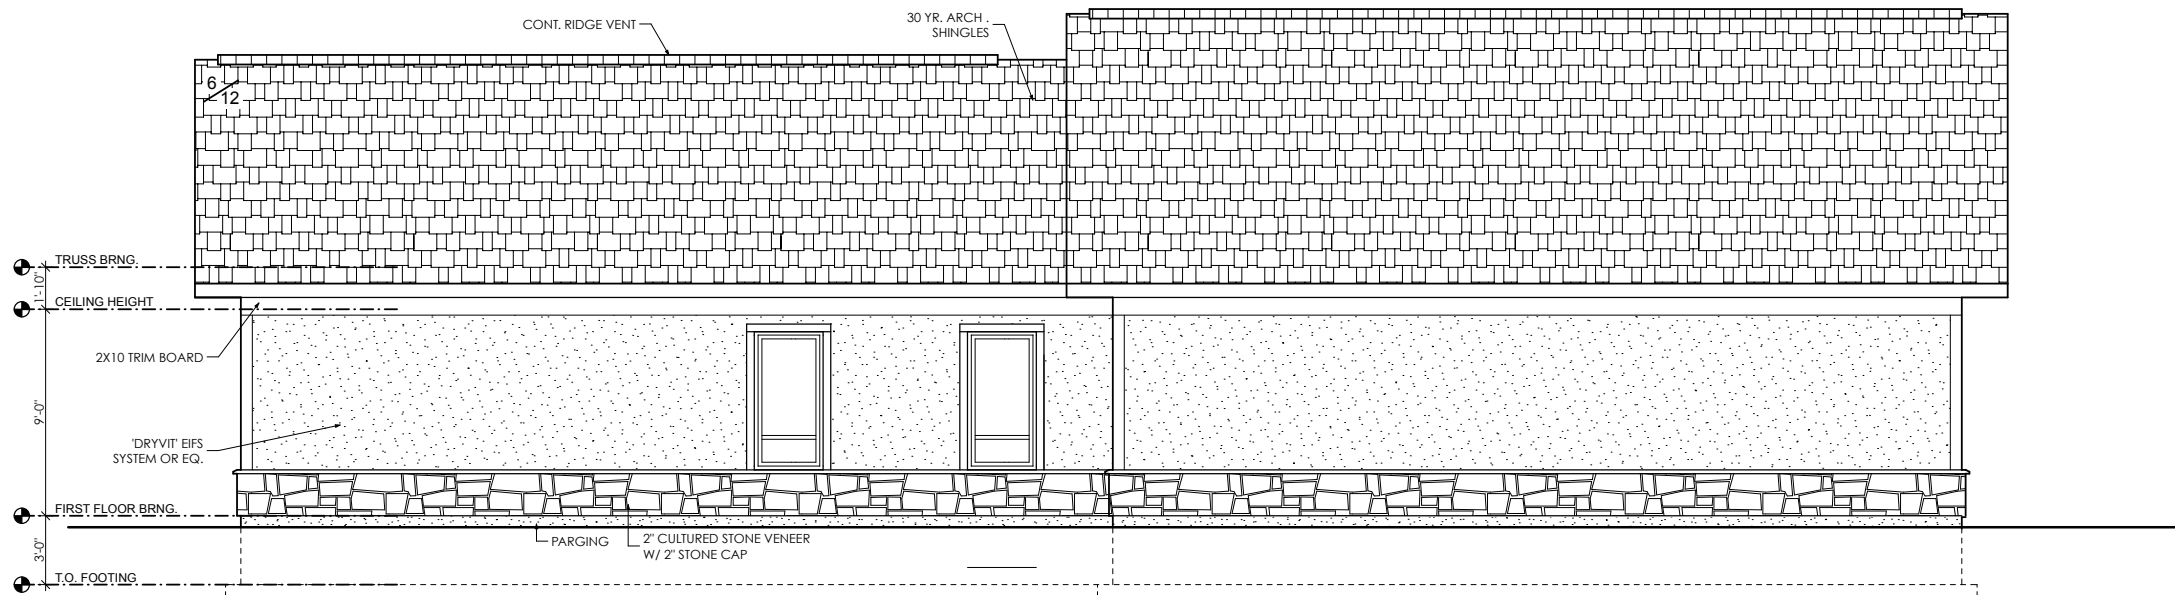

4
A2.01
REAR ELEVATION
SCALE: 1/4" = 1'-0"

SEAL

SEAL DATE- 2/10/22
REGISTRATION EXPIRES- 1/31/20
The professional services of the architect are undertaken for and are performed in the interest of the owner.
No contractual obligation is assumed by the architect for the benefits of any other person involved in the project.



ARCHITECTURE • PLANNING
INTERIOR DESIGN • GRAPHIC ARTS

1309 VEALE ROAD
SUITE 22
WILMINGTON, DE 19810
302.478.3777

256 EAGLEVIEW BLVD
SUITE 194
EXTON, PA 19341
610.640.9000

ISSUED FOR REVIEW

PROJECT NAME

WILLOW CREEK
PLAZA BUILDING 4

U.S. Route 40
New Castle County, DE

MARK	DATE	DESCRIPTION
REVISIONS		
PROJECT NO: 2021-184		
DRAWN BY: RLR		
CHK'D BY: KWW		
DATE: 02.10.22		
© COPYRIGHT 2012		
EXTERIOR ELEVATIONS		
DRAWING NUMBER		

A2.01