


## SECOND FLOOR PLAN

1/8 = 1'-0"

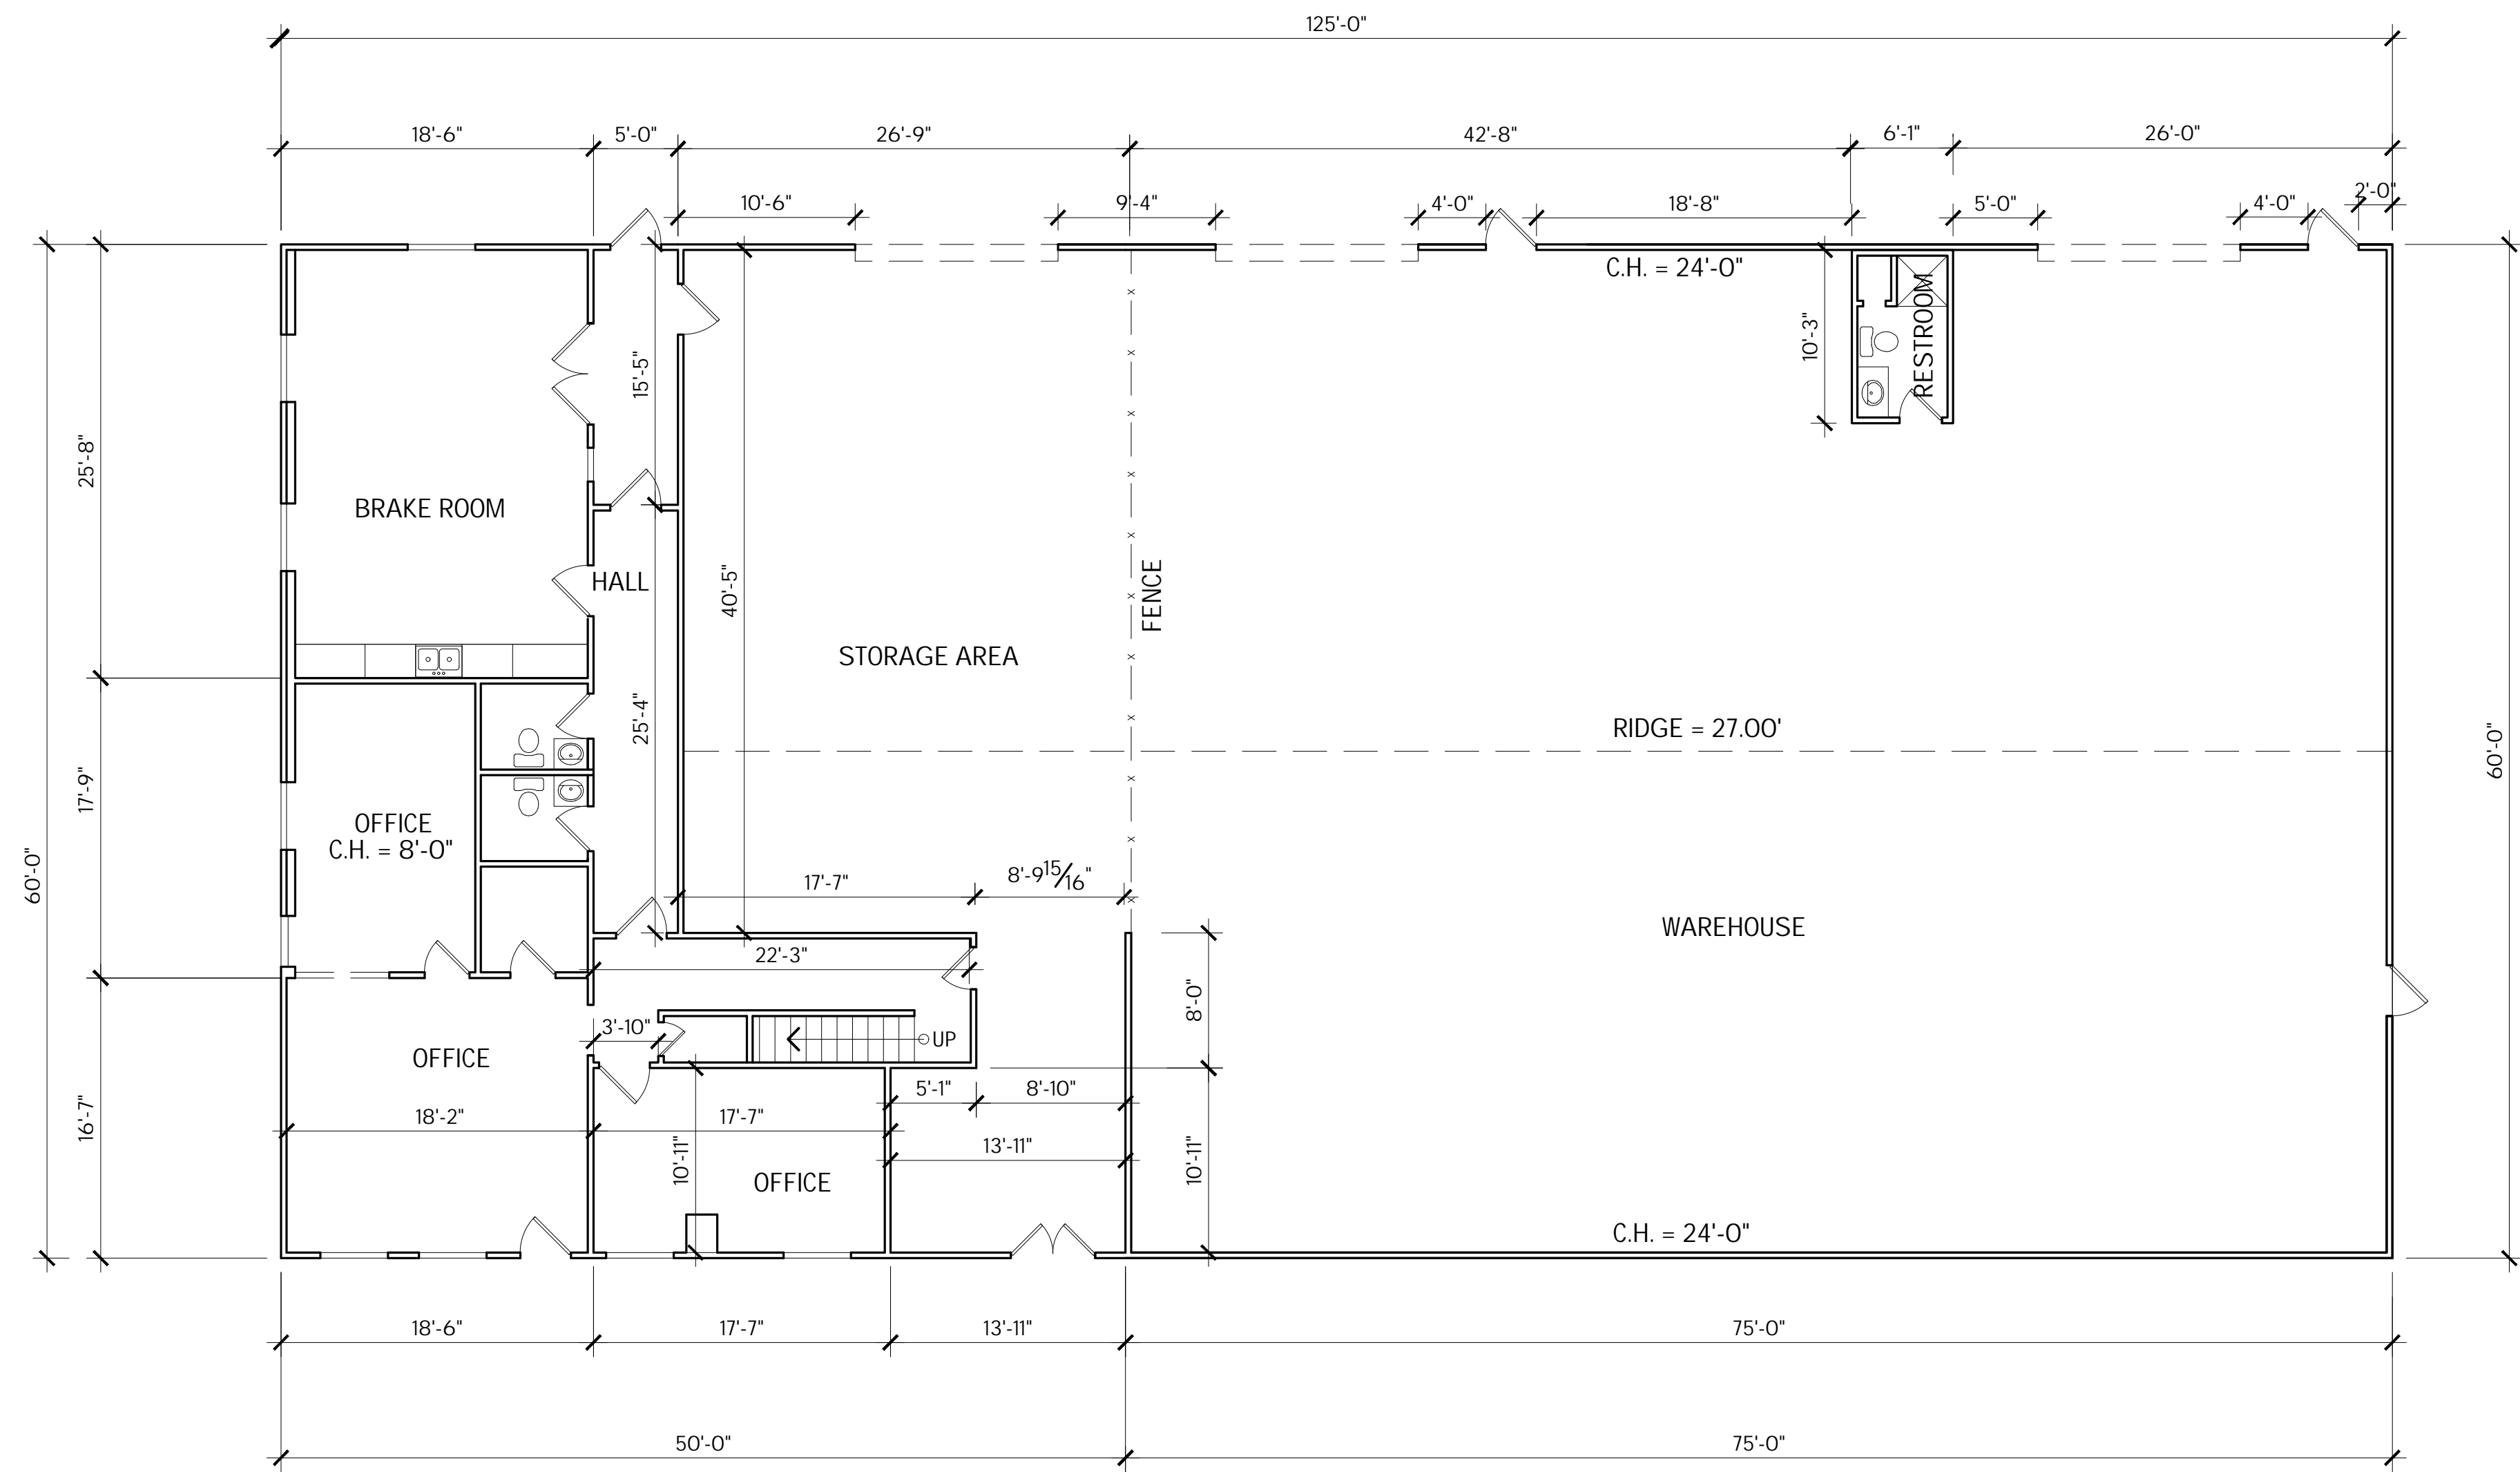

## FIRST FLOOR PLAN

1/8 = 1'-0"

### FLOOR AREAS

TOTAL FIRST FLOOR AREA = 7,500 S.F.  
 FIRST FLOOR AREA = OPEN WAREHOUSE SPACE = 5,794 S.F.  
 OFFICE AREA FIRST FLOOR = 1,706 S.F.  
 OFFICE AREA SECOND FLOOR = 1,570 S.F.

REVISIONS	BY

**TISC DESIGN**  
 109 B CENTRAL AVENUE  
 SALINAS, CA 93901  
 Phone: (831) 320-1536  
 dtisc2000@cs.com

**SHEET TITLE:**  
 FIRST FLOOR PLAN  
 SECOND FLOOR PLAN

**PROJECT NAME:**  
 Warehouse  
 IOBI HARKINS ROAD  
 SALINAS, CA

**PROJECT CLIENT:**  
 Warehouse  
 IOBI HARKINS ROAD  
 SALINAS, CA

**DATE:** 3-27-2026

**SCALE:** SHOWN

**DRAWN:** RI

**SHEET NO.**

**A-1**