
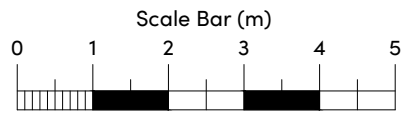


# SECOND FLOOR

# CARLISLE STREET

# GREAT CHAPEL STREET

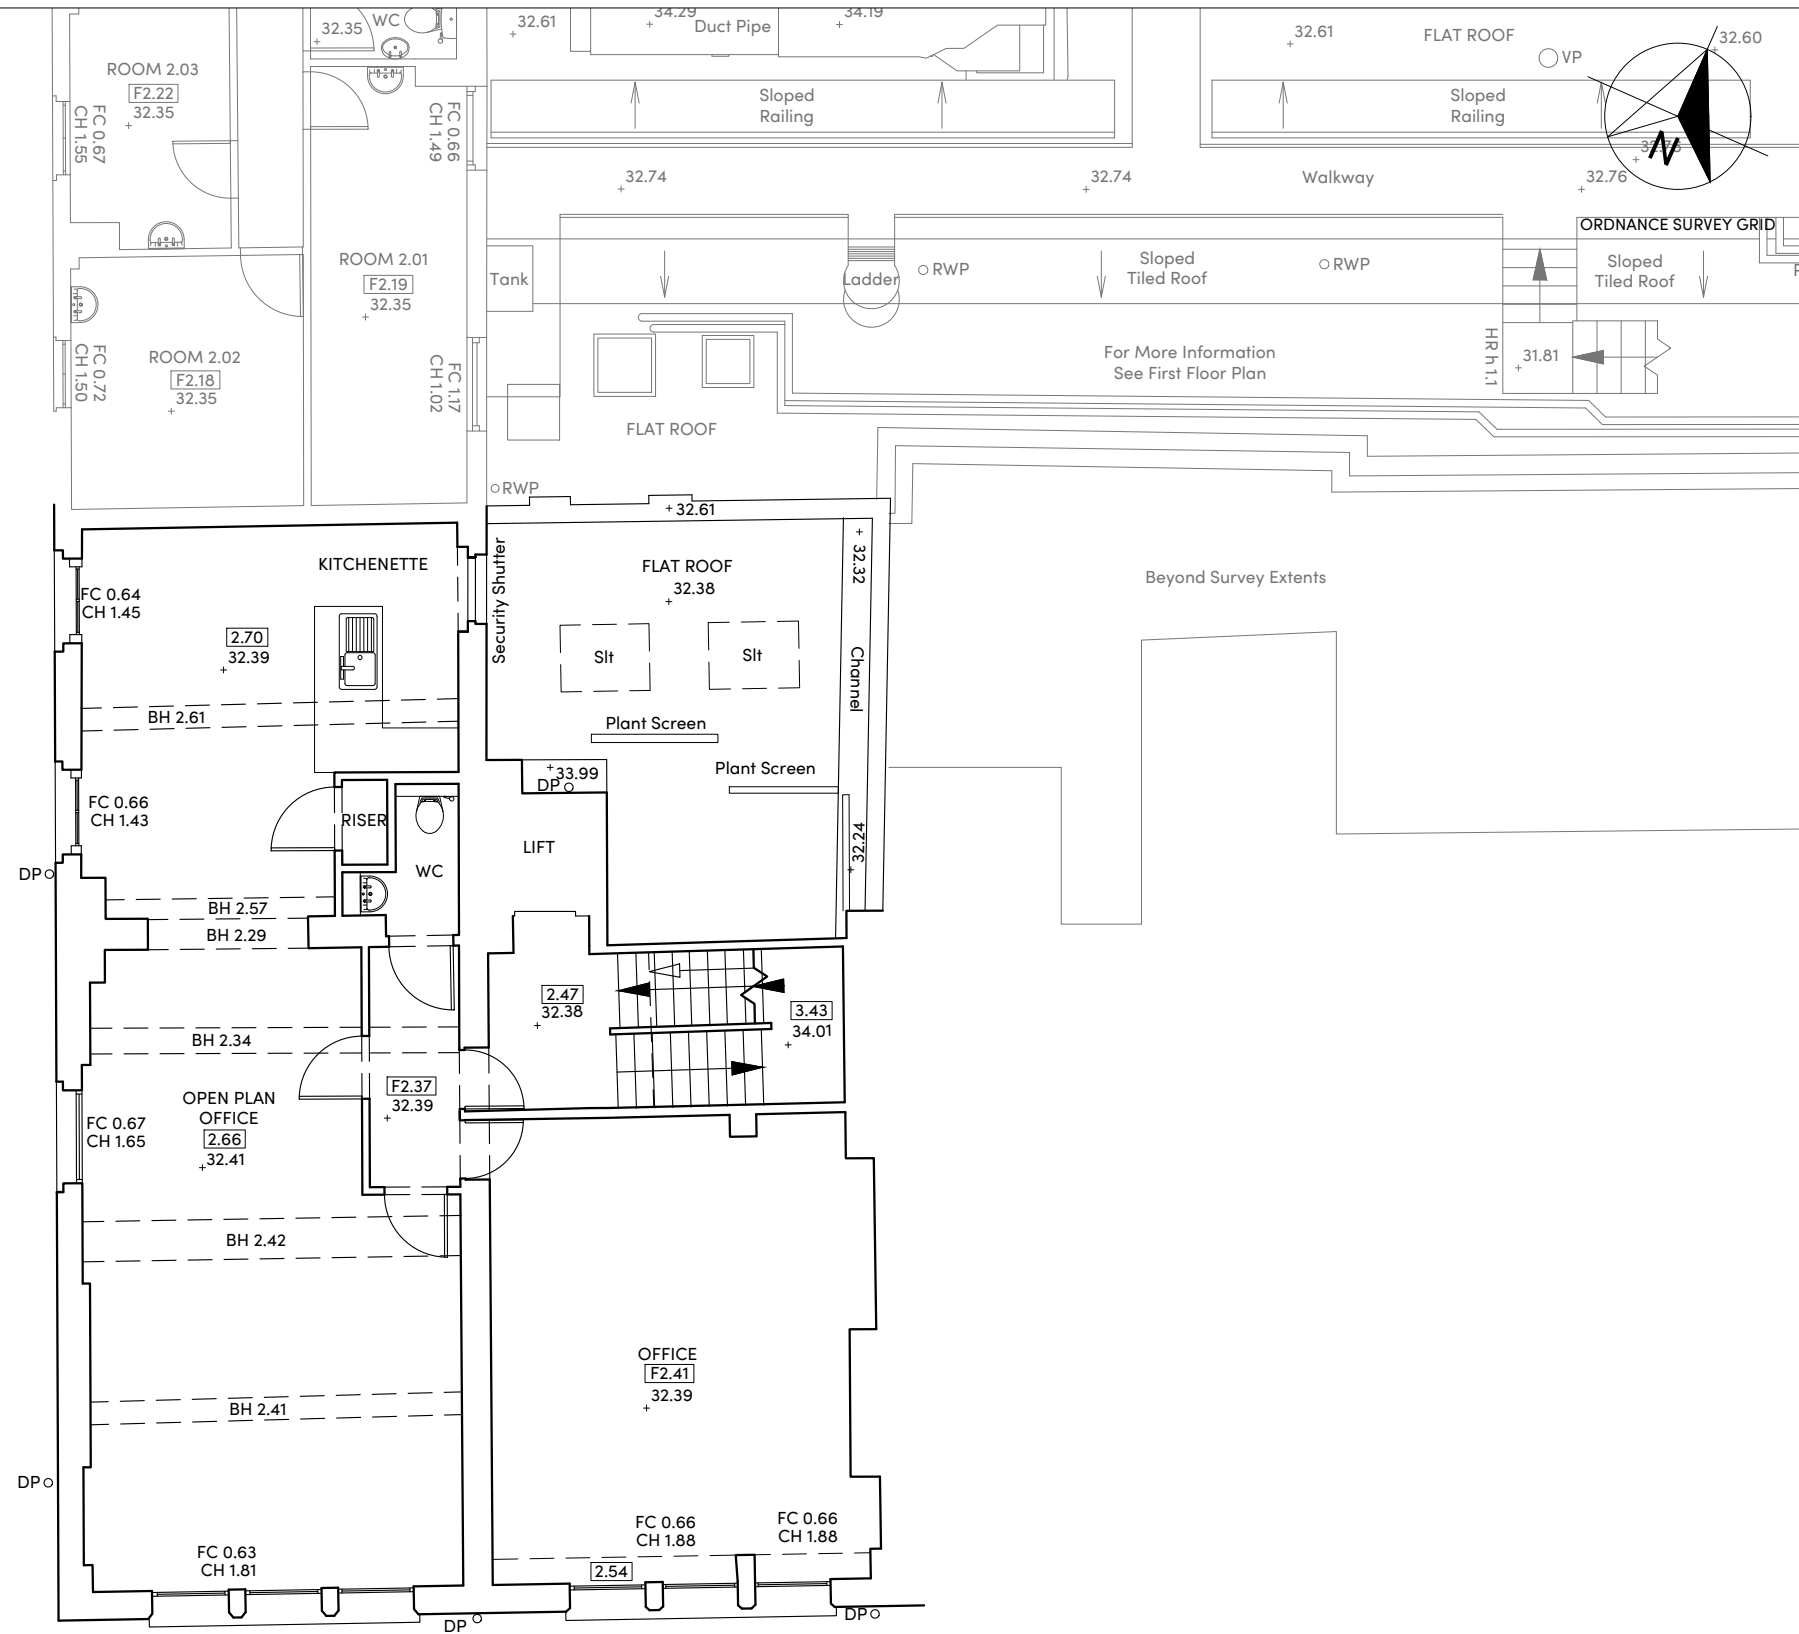


### NOTES

- 1) ALL DIMENSIONS TO BE CHECKED ON SITE AND NOT SCALED FROM THIS DRAWING.
- 2) HOLLIS SHALL BE INFORMED IN WRITING OF ANY DISCREPANCIES.
- 3) ALL DIMENSIONS ARE IN METRES ONLY.
- 4) THE ORIGIN AND ORIENTATION OF THE SURVEY GRID RELATE TO A GPS TIE TO ORDNANCE SURVEY GRID.
- 5) ALL LEVELS ARE BASED ON A GPS TIE TO THE OSGM85(G) GEOD MODEL.

### KEY

A	Alarm	HB	Hand Basin
A/C	Air Conditioner	HD	Handrail
AV	Arch Height	IC	Inspection Cover
AL	Arch Level	IBF	Iron Balancing Fence
ASH	Arch Spring Height	JR	Junction Box
ASL	Arch Spring Level	L	Light
ATM	Automated Teller Machine	LS	Liter Bin
B	Balloon	MA	Maximum
BGP	Break Glass Point	MA	Minimum
BF	Floor To Beam Height	OHV	Overhead
BR	Brick	OSF	Open Structured Fence
BSW	Back Retaining Wall	OSM	Ordnance Survey Bench Mark
BSL	Beam Soffit Level	P	Post
BR	Brick Wall	PL	Plasterboard
BSF	Barbed Wire Fence	PP	Post and Rail Fence
CBF	Close Boarded Fence	PS	Paving Slabs
CCTV	Close Circuit Television	PRF	Post and Wire Fence
CH	CH to Head Height	RD	Road
CH	Chimney	RDH	Recessed Door Mat
CH	Chimney Head	R	Rail
CL	Cover Level	RSD	Roller Shutter Door
CLF	Chain Link Fence	RSB	Rubber Sheet Pile
CL	Column	RWP	Rain Water Pipe
CC	Concrete	SB	Sign Board
CWF	Cable on Wall	SBM	Site Bench Mark
CPS	Concrete Paving Slabs	SC	Site Cask
Cup	Cupboard	SF	Security Fence
DC	Down Pipe	SH	Spring Height
DP	Drainage Point	SH	Shed
DC	Drainage Channel	SD	Smoke Outlet
DH	Duct Height	SP	Sign Post
EJB	Electrical Junction Box	T	Tap
EM	Electricity Meter	T	Telephone
ESG	Electrical Switchgear	TBM	Temporary Bench Mark
FA	Fire Alarm	TY	Type
FR	Flower Bed	UTL	Under To Lft
FC	Floor To CH Height	V	Vault
FE	Fire Extinguisher	VCP	Vehicle Charging Point
FHR	Fire Hose Reel	VP	Vent Pipe
FL	Floor Level	W	Window
FR	Fluoright	WCL	Window Cill Level
G	Garage	WM	Water Meter
GC	Gas Cook	WHL	Window Head Level
GM	Gas Meter	WM	Water Meter
GV	Gas Valve	WH	Water Heater
H	Height		

### FLOOR PLAN SYMBOLS

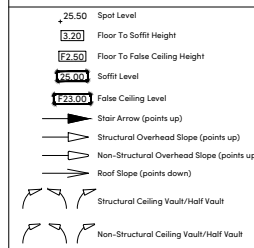

### REVISIONS

REV	DATE	AMENDMENTS	INITIAL

THIS DRAWING IS FOR THE FOLLOWING PURPOSE ONLY:  
 PRELIMINARY  TENDER  CONSTRUCTION   
 SKETCH  MEASURED SURVEY  CONTRACT

TITLE  
**Second Floor FLOOR PLANS**

CLIENT  
**Alford Porter**  
 Unit 207, The Bon Marche Centre  
 241 - 251 Ferndale Road  
 London, SW9 8BJ

PROJECT NAME  
 14-15, Carlisle Street  
 Soho, London  
 W1D 3BS

**HOLLIS**

140 London Wall  
 London  
 EC2Y 5DN

T +44 20 7622 9555  
 W hollisglobal.com

DATE	18.03.2021	DRAWN BY	AB
SCALE	1:100	CHECKED	TB
PROJECT	110060	LINE	100
ORIGINATOR	HLS	VOLUME/ZONE/REDD	00
LEVEL	02		
FILE	M2	DISCIPLINE/TYPE	G
NUMBER	10200	STATUS	A7
REVISION			---