



PROPOSED FLOOR PLAN
SCALE: 3/16" = 1'-0"

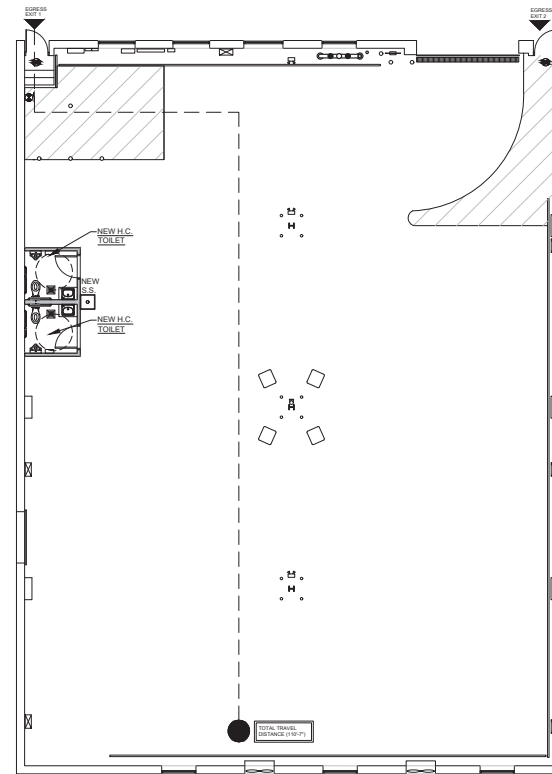

EGRESS PLAN
SCALE: 1/8" = 1'-0"

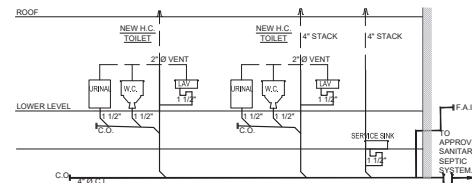

PLUMBING RISER DIAGRAM
SCALE: N.T.S.

FLOOR PLAN LEGEND

- NEW PARTITION CONSTRUCTION
- PARTITION TO BE REMOVED
- EXISTING PARTITION TO REMAIN



THESE PLANS ARE AN INSTRUMENT OF SERVICE AND/OR THE PROPERTY OF THE ARCHITECT. IMPROVEMENTS WILL BE PROSECUTED.

#	DATE	DESCRIPTION	BY
07/24/24		ISSUED FOR DOB REVIEW	J.P.
08/04/24		ISSUED FOR CLIENT REVIEW	J.P.

PROPOSED ALTERATIONS TO:

CHARTER COMMUNICATIONS

212 28TH STREET, BROOKLYN, NY 11232

PROPOSED FLOOR PLAN, EGRESS PLAN & PLUMBING RISER DIAGRAM

ISSUING TITLE: **06-04-24**
 SCALE & DATE: **24022**
 PROJECT NO: **J.P.**
 DRAWN BY: **R.C.**
 CHECKED BY: **A-100.00**

REGISTERED ARCHITECT
 STATE OF NEW YORK
 EXPIRES: 05/08