




01 FRONT (EAST) ELEVATION
SCALE: 3/32" = 1'-0"

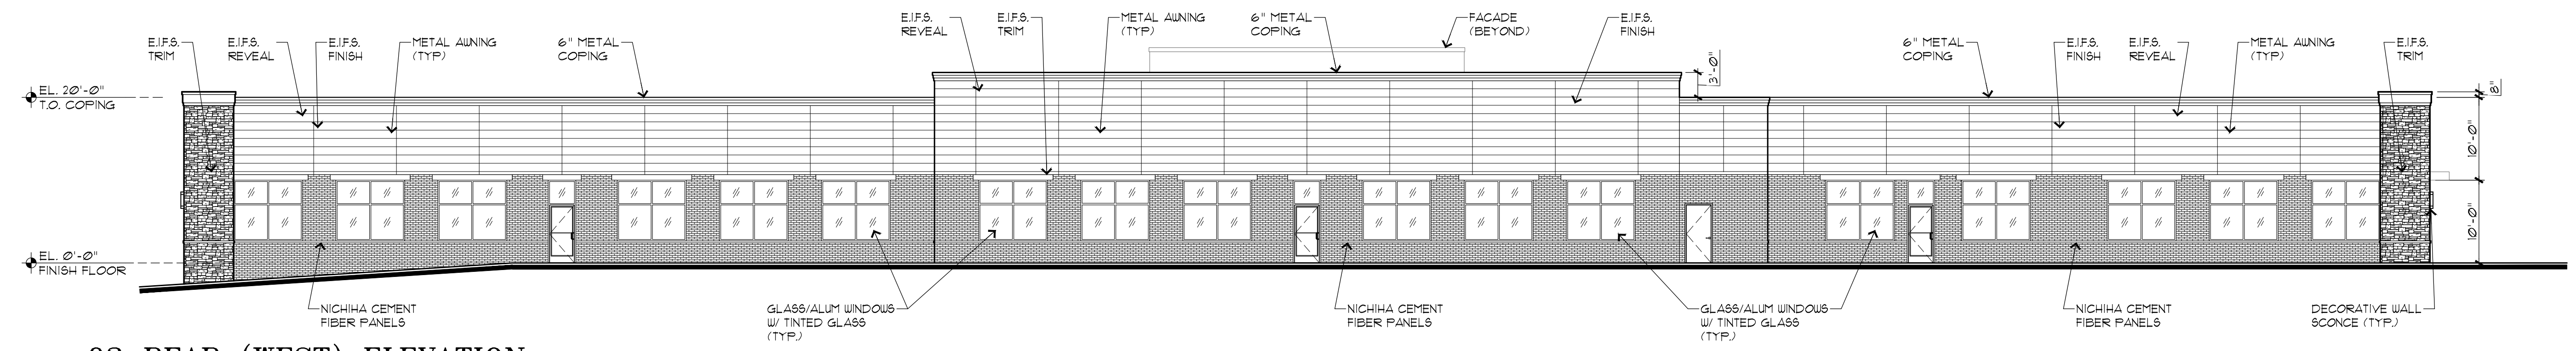

02 REAR (WEST) ELEVATION
SCALE: 3/32" = 1'-0"

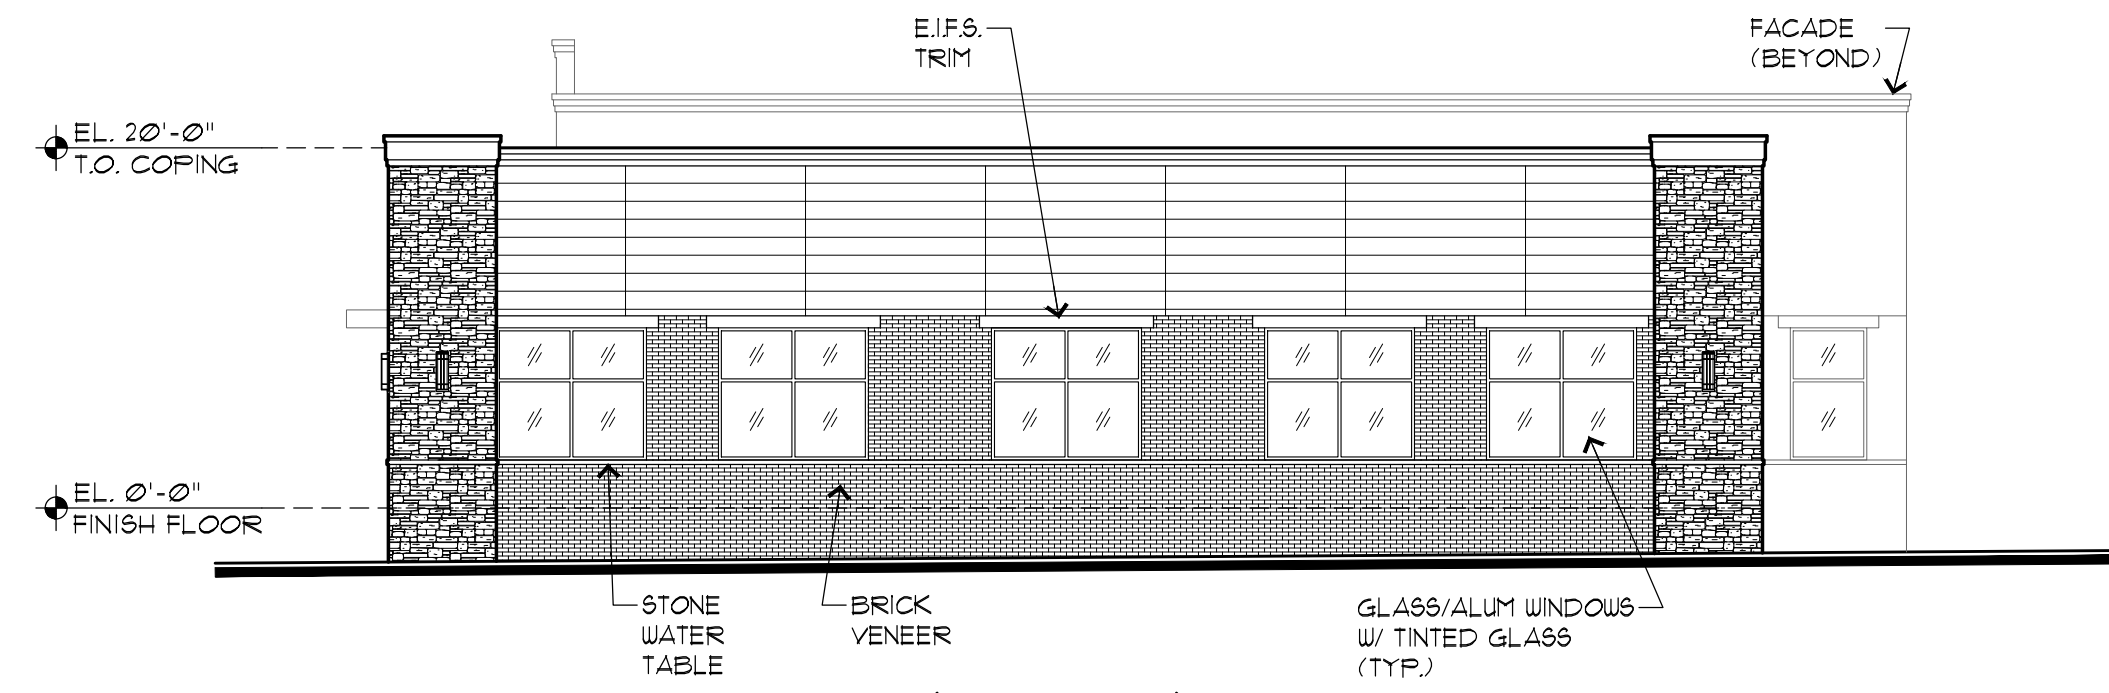


03 RIGHT SIDE (NORTH) ELEVATION
SCALE: 3/32" = 1'-0"

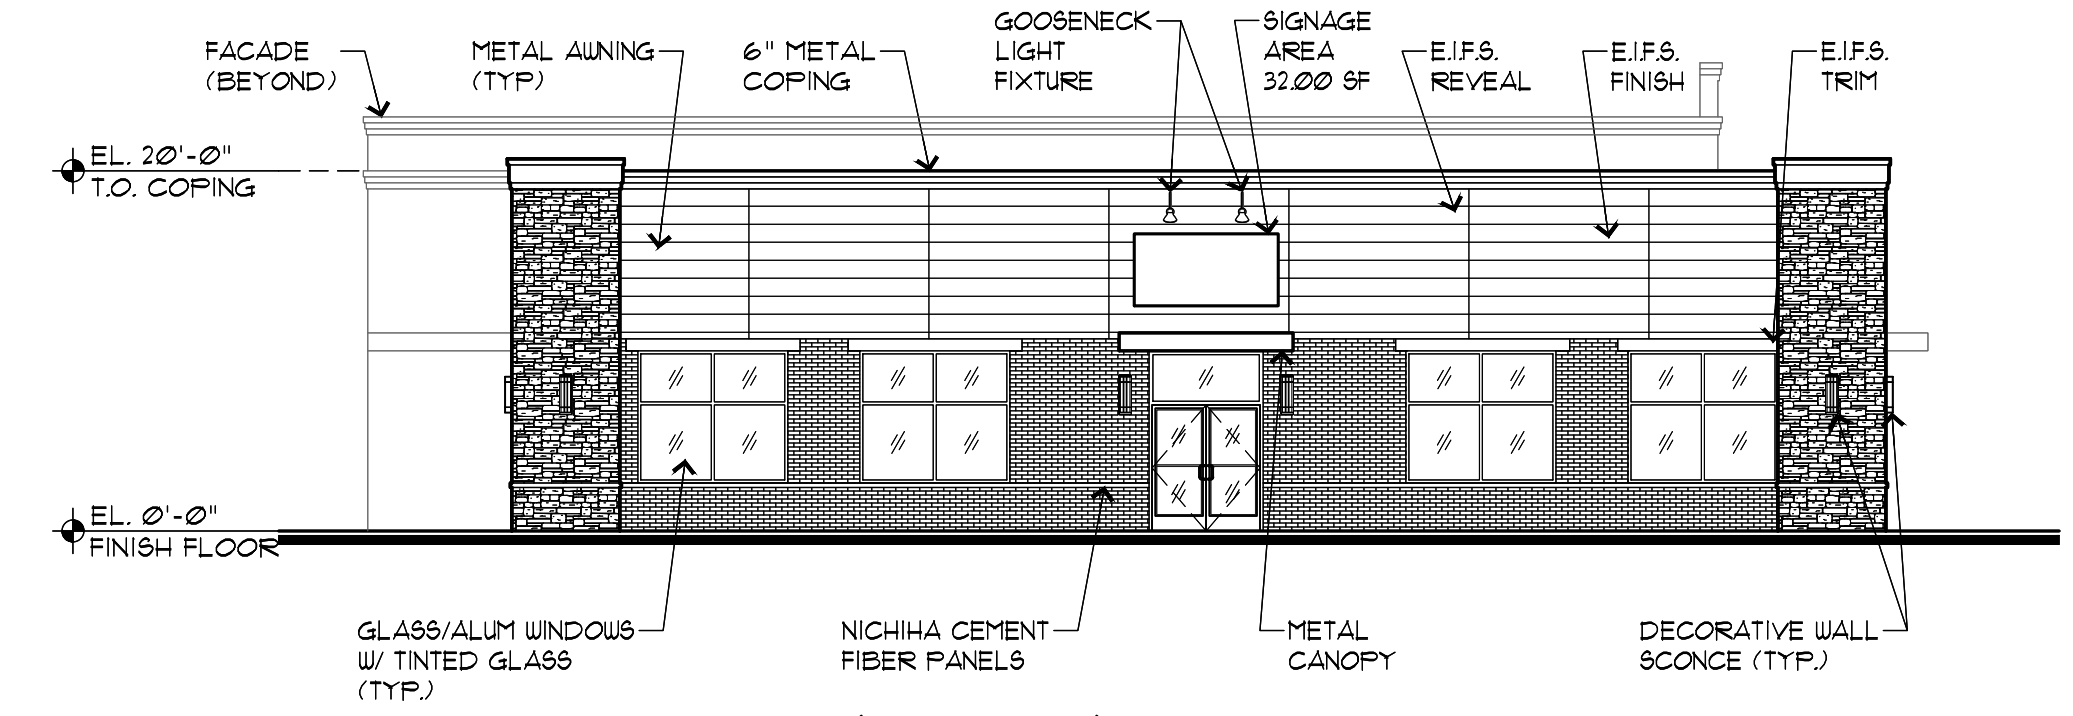


04 LEFT SIDE (SOUTH) ELEVATION
SCALE: 3/32" = 1'-0"


SIGNAGE:
WALL SIGN - 20% OF SIGNABLE AREA
20% x 20'0" SF = 414.00 SF ALLOWED
ACTUAL SF = 120.00 SF ACTUAL

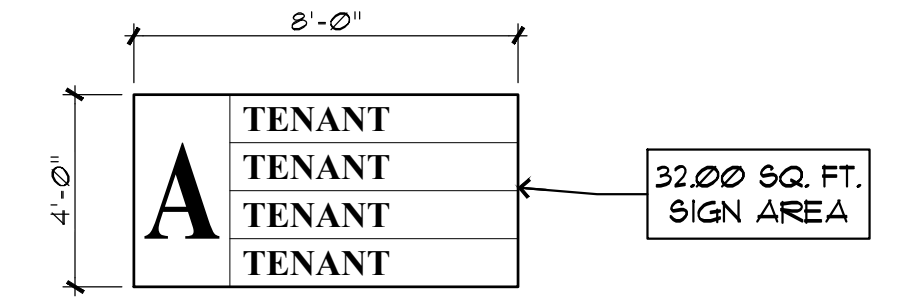

05 TYP. SIGNAGE DETAIL
SCALE: 1/4" = 1'-0"

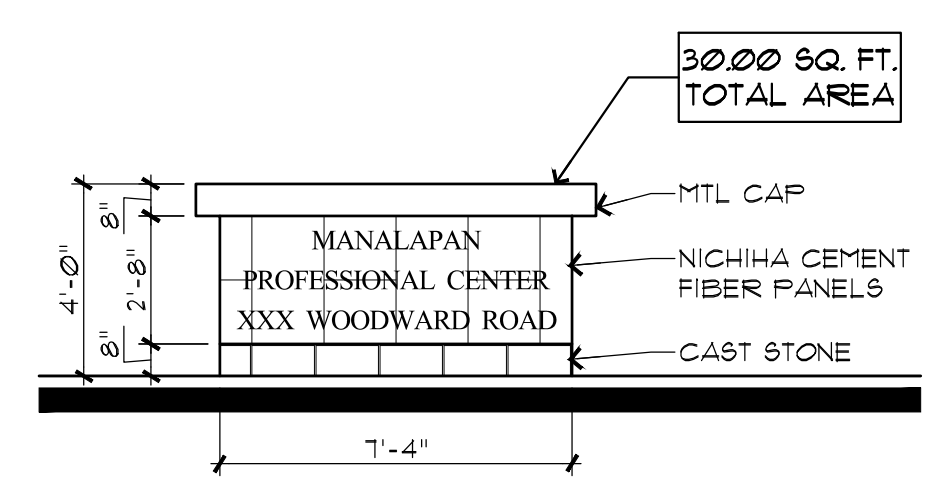

06 PROPOSED MONUMENT SIGN (FRONT)
SCALE: 1/4" = 1'-0"

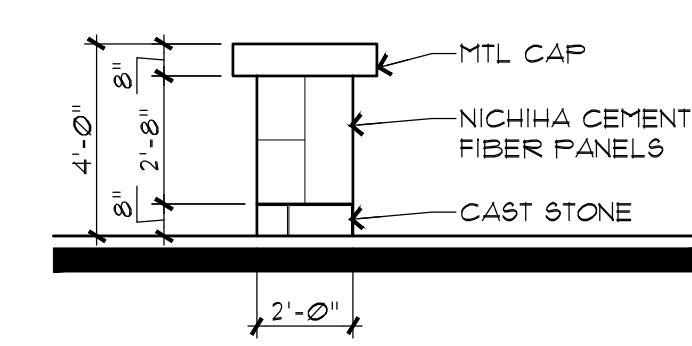

07 PROPOSED MONUMENT SIGN (SIDE)
SCALE: 1/4" = 1'-0"

THE DIETZ PARTNERSHIP
ARCHITECTS

90 East Halsey Road, Suite 201 • Parsippany, New Jersey 07054 • (973) 884-7400

STAVOLA
WOODWARD ROAD OFFICE

LOT 7232 BLOCK 1.06,
TWP. OF MANALAPAN, NEW JERSEY

CHARLES P. DIETZ
ARCHITECT REGISTRATION NO. 10815

Charles P. Dietz

DATE: 08-18-2023 SIGNED

DESIGNED BY:		ISSUE LOG		SCALE:	DRAWING TITLE:
CPD		NO.	DATE	AS NOTED	
DRAWN BY:	SM/RK	02-05-2021	ISSUED FOR SITE PLAN APPROVAL	DATE:	
CHECKED BY:	CPD	07-13-2021	ISSUED FOR SITE PLAN APPROVAL	02-05-2021	SHEET NO.:
APPROVED BY:	CPD	08-23-2021	ISSUED FOR SITE PLAN APPROVAL		A-8
		04-18-2022	REVISED FAST FOOD PLAN + ELEVATION	JOB NUMBER:	
		08-18-2023	ISSUED FOR RESOLUTION COMPLIANCE	20-002	