




2 EXISTING PLAN
SECOND FLOOR

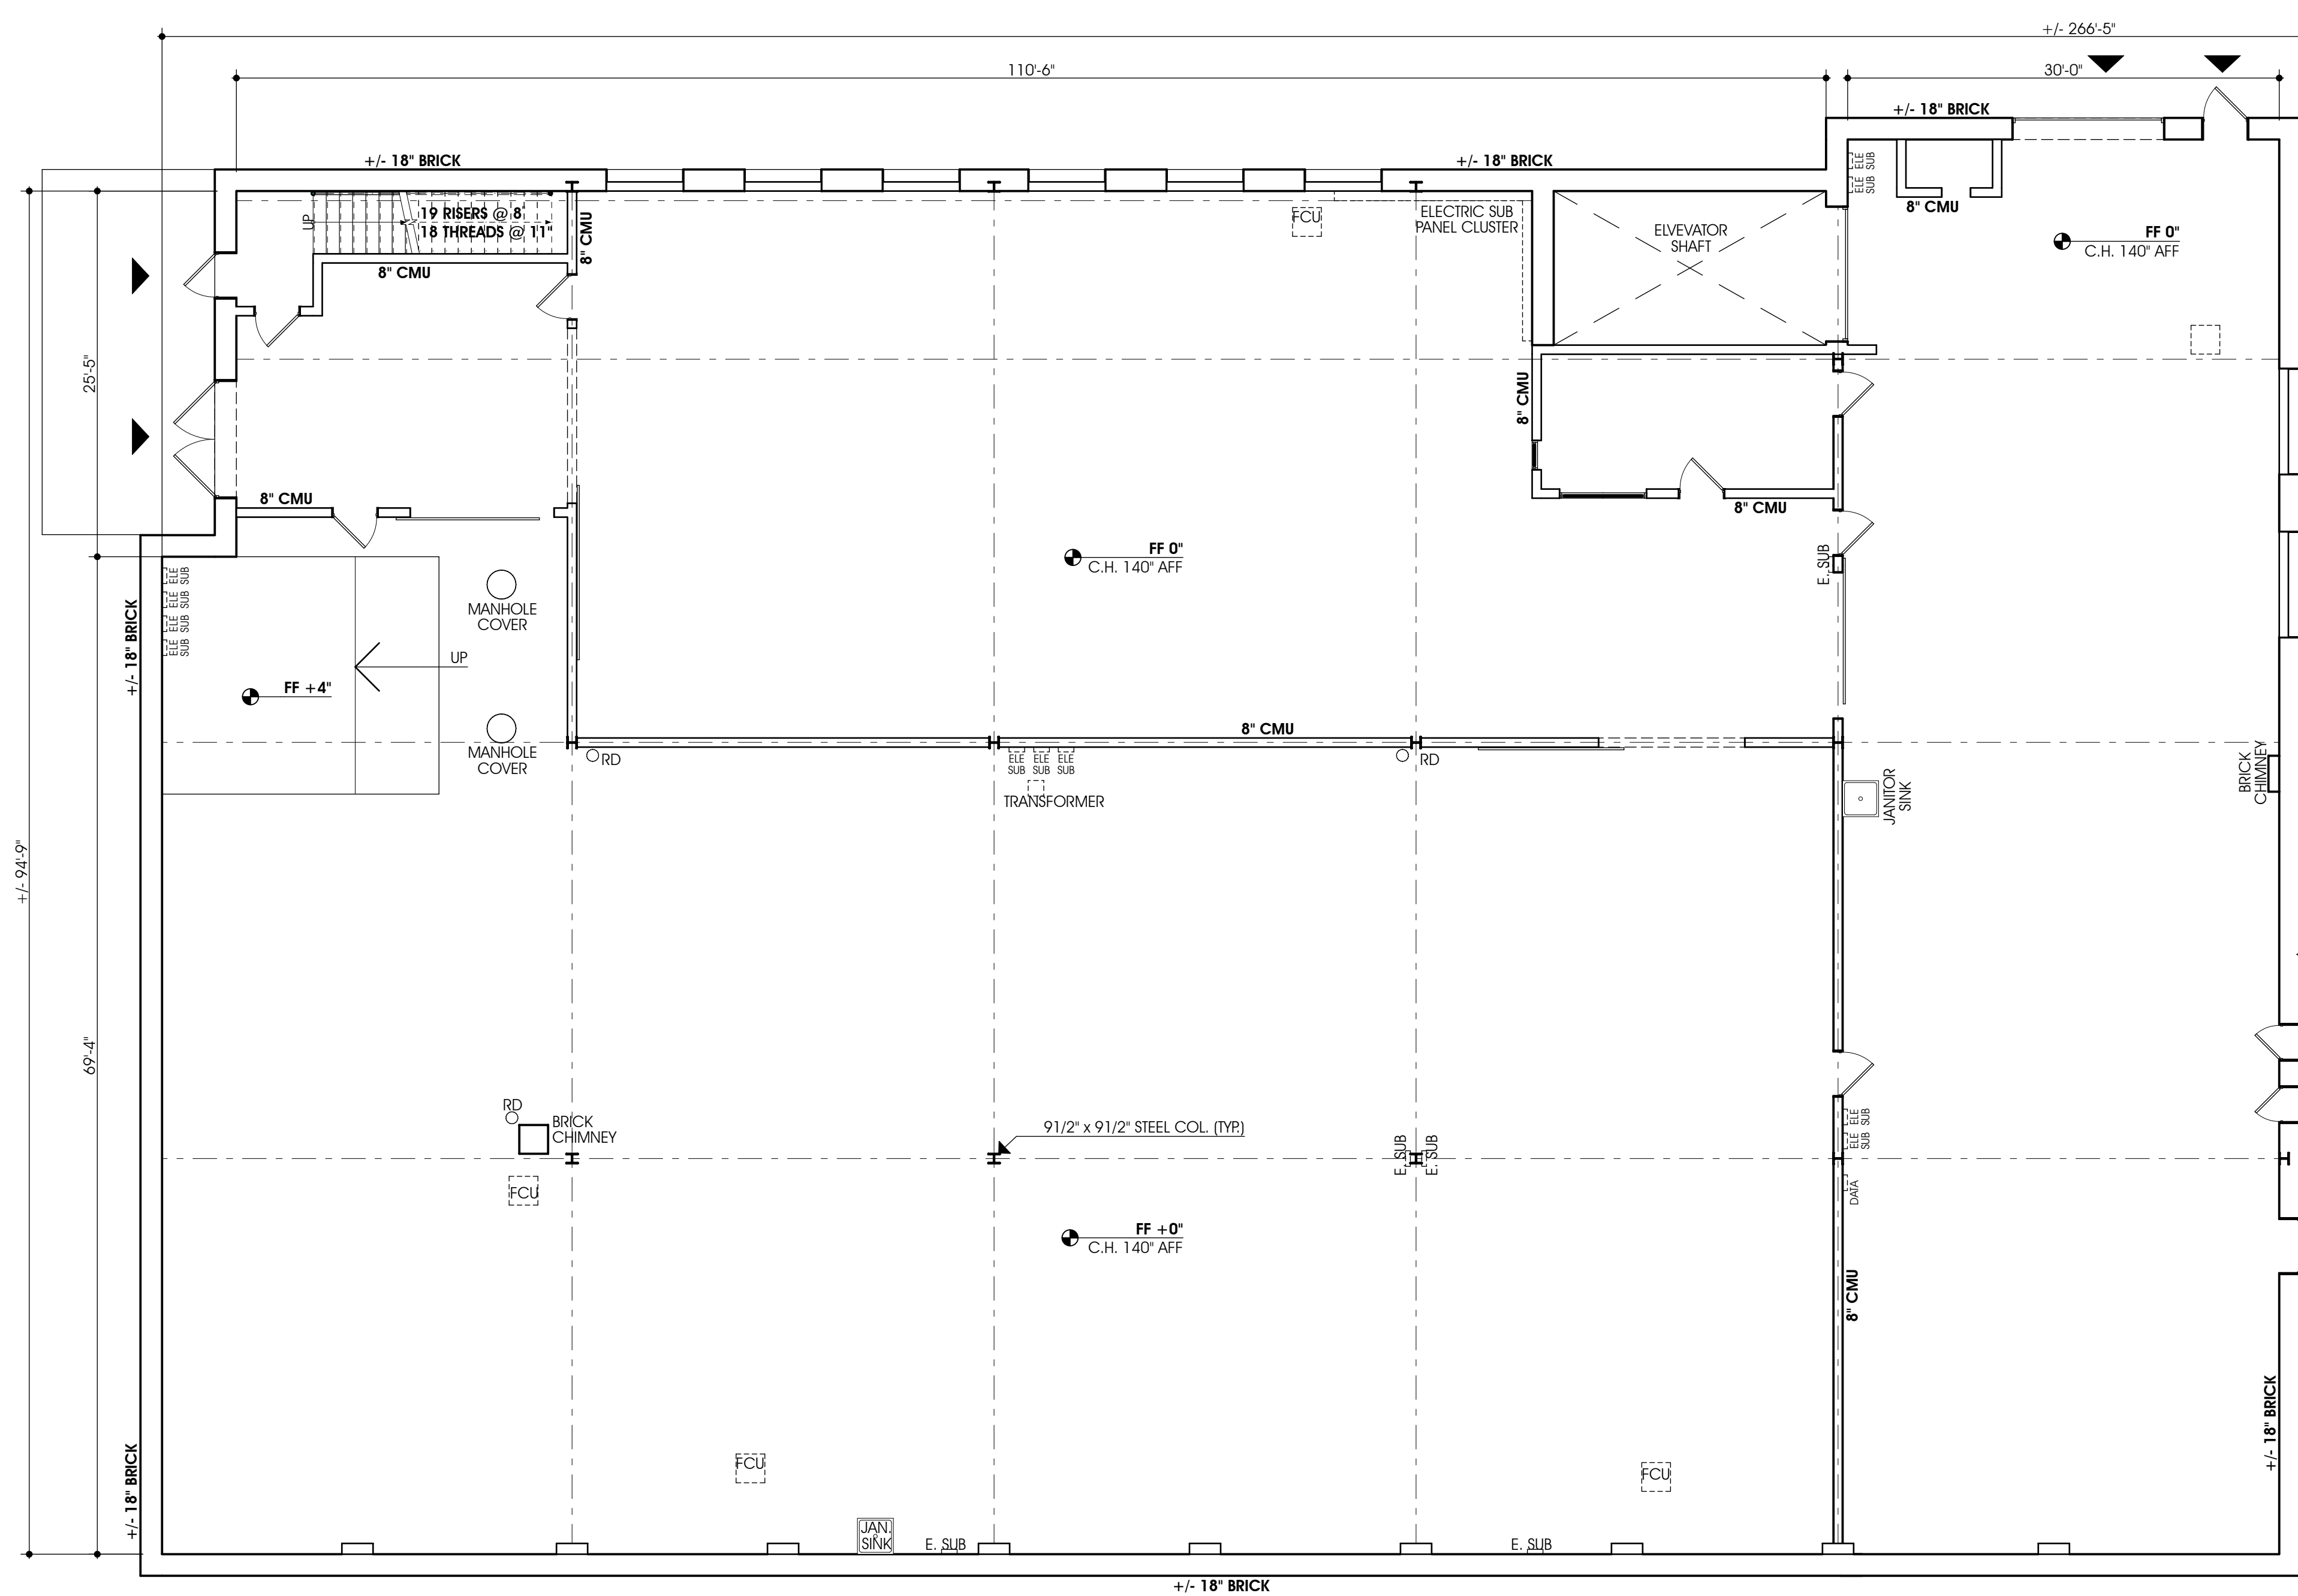

1 EXISTING PLAN
FIRST FLOOR

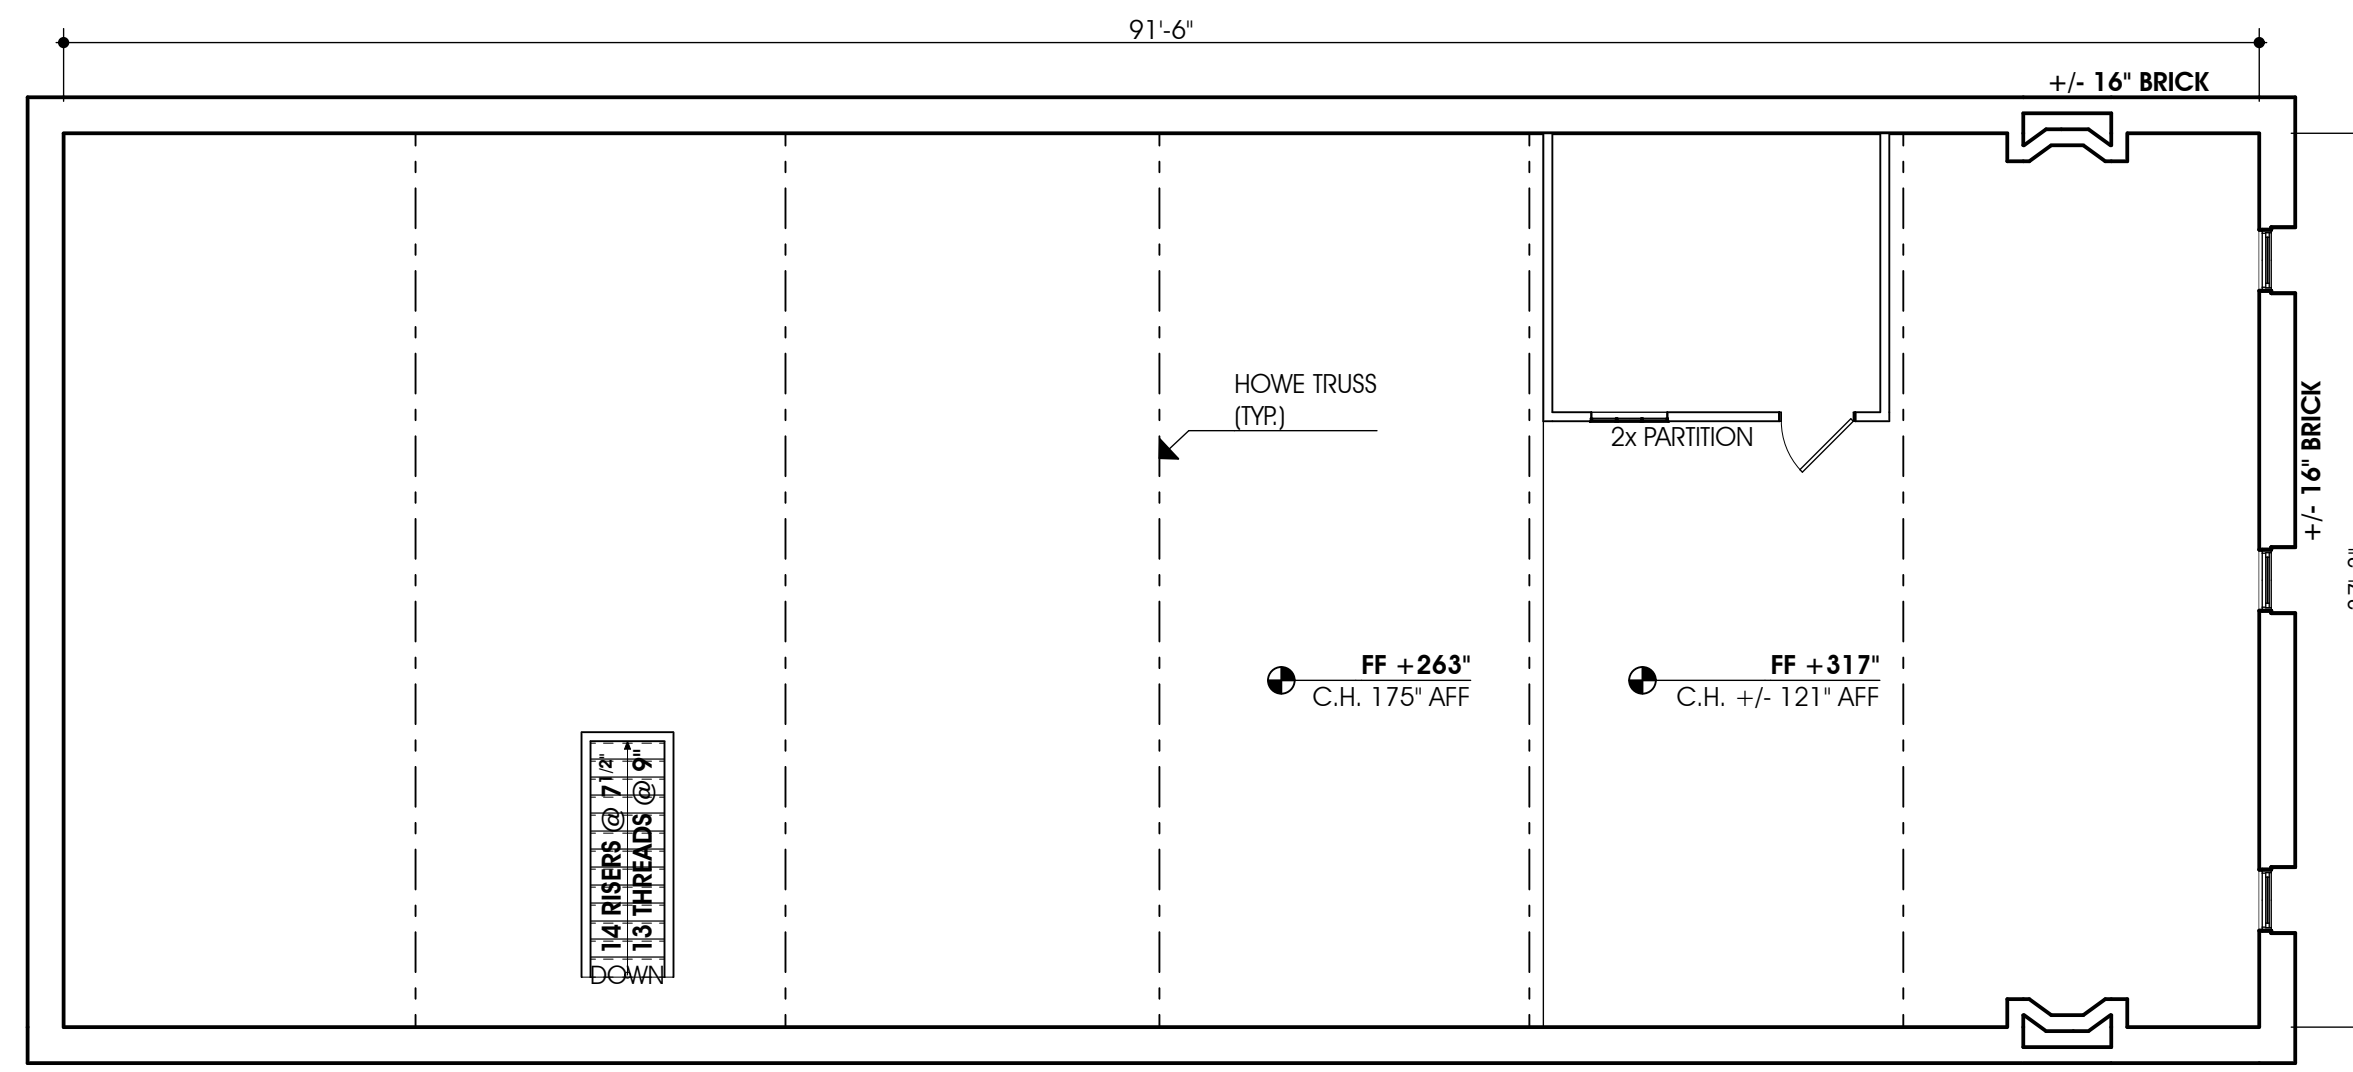

3 EXISTING PLAN
ATTIC

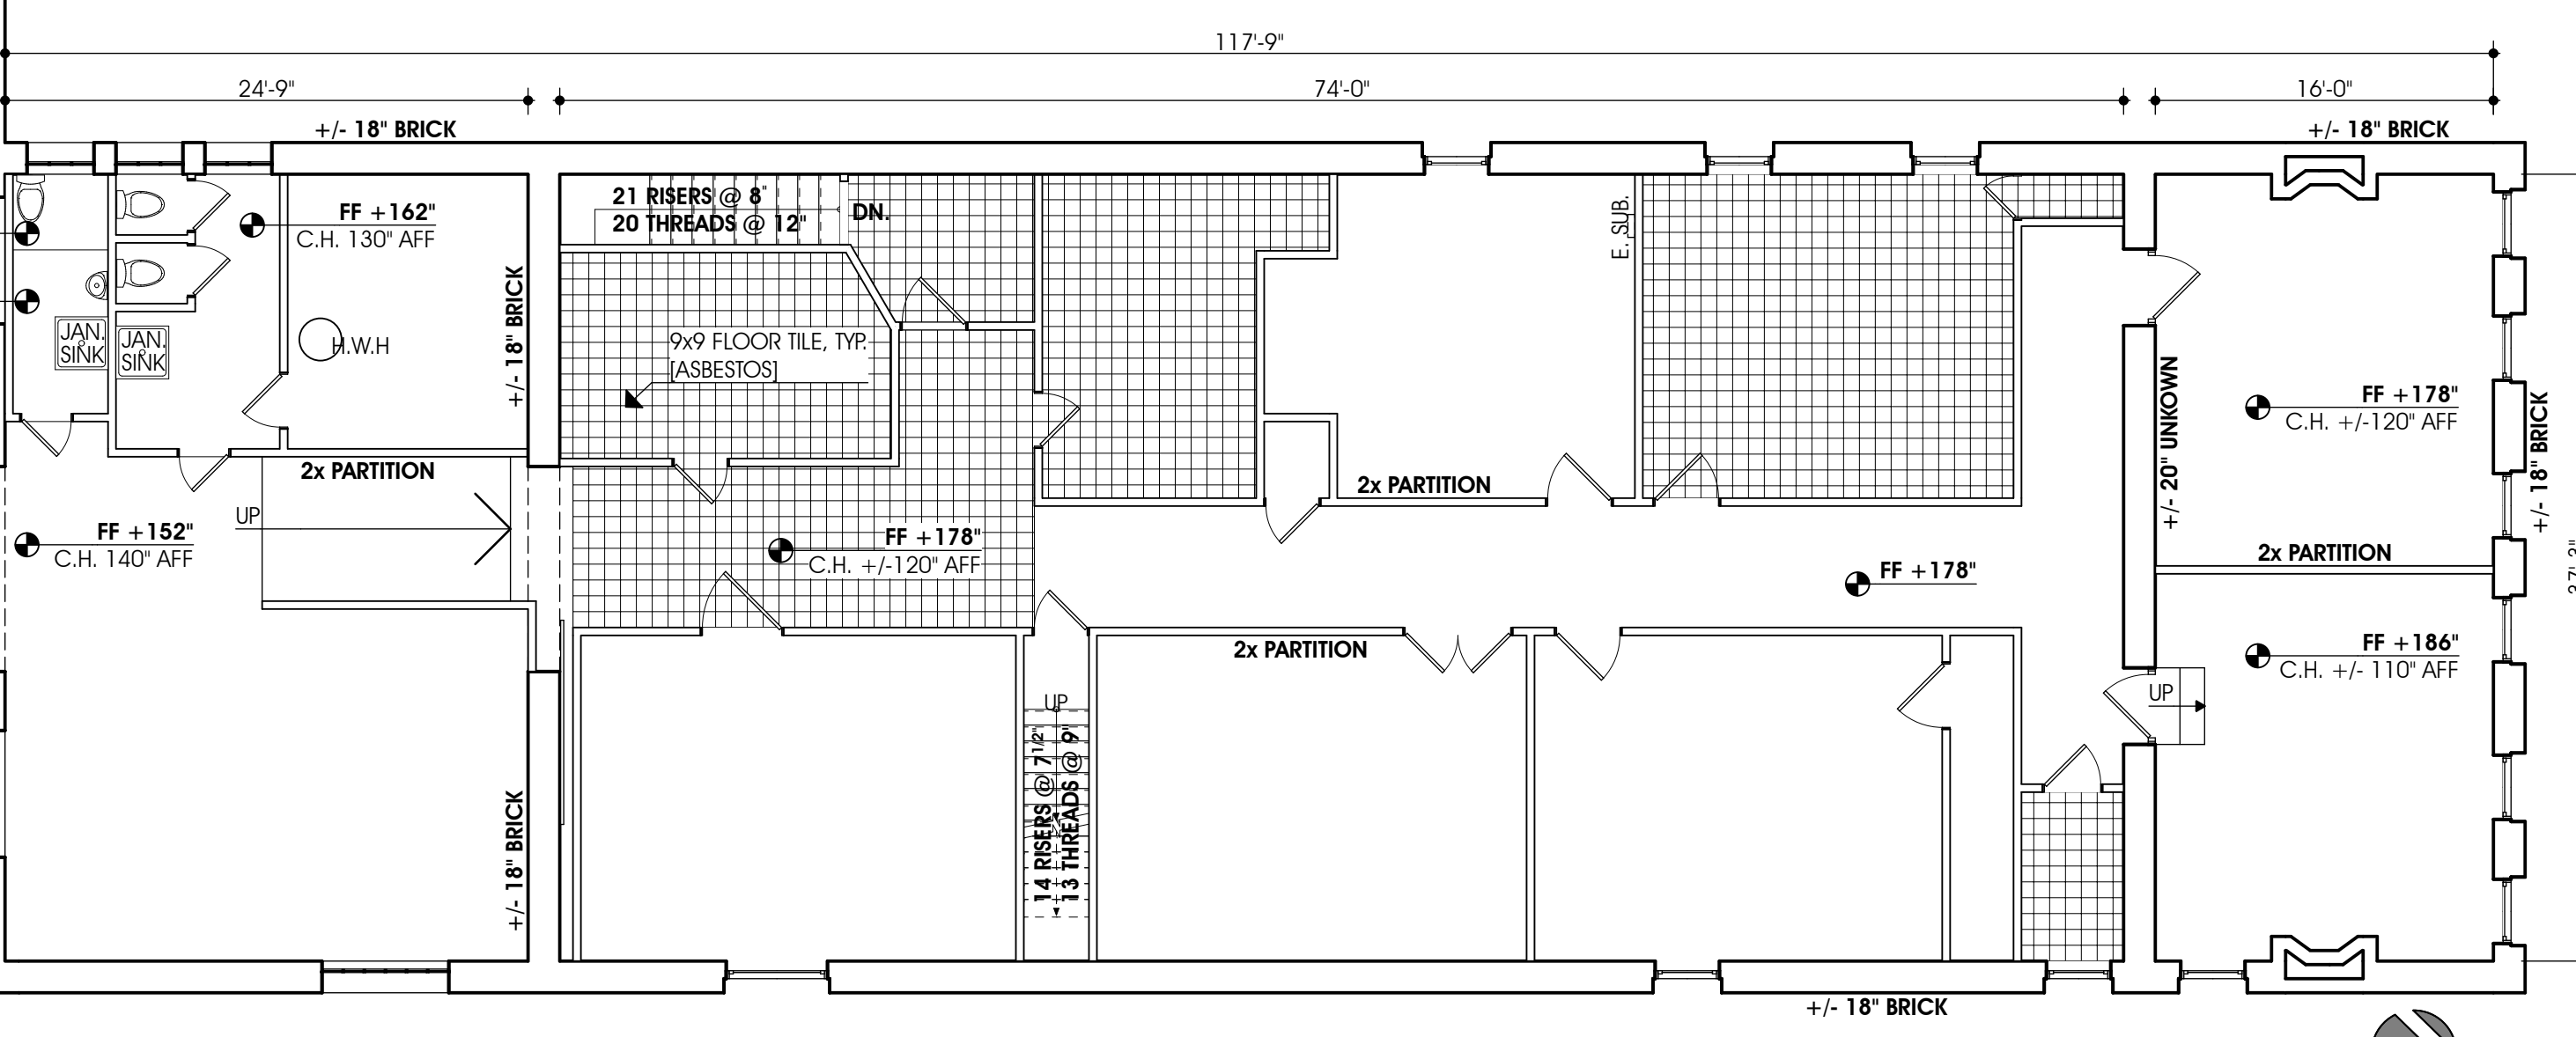

SCALE: 1/8"=1'-0"



ALL PERSONS USING ARCHITECTURAL FIELD DATA, NOTES AND OTHER DOCUMENTS INCLUDING ALL DOCUMENTS OR ELECTRONIC MEDIA PREPARED BY TMM ARCHITECTURE, INC. SHALL BE RESPONSIBLE FOR OBTAINING ALL NECESSARY PERMITS FROM THE PROPER LOCAL, STATE AND FEDERAL AGENCIES. 

EXISTING CONDITIONS: 138 ALLEN ST 138 Allen Street · Buffalo, NY 14202

ISSUE	DATE	REVISIONS
01	10/24/19	FOR CLIENT REVIEW

EXISTING CONDITIONS FLOOR PLANS

SHEET NUMBER: **A0.1**

SCALE: AS NOTED

DATE: #Project Start Date

JOB NUMBER: 3747