


FIRST FLOOR GROSS AREA  
6,062 SF

1 FIRST FLOOR PLAN  
SCALE: 1/8" = 1'-0"

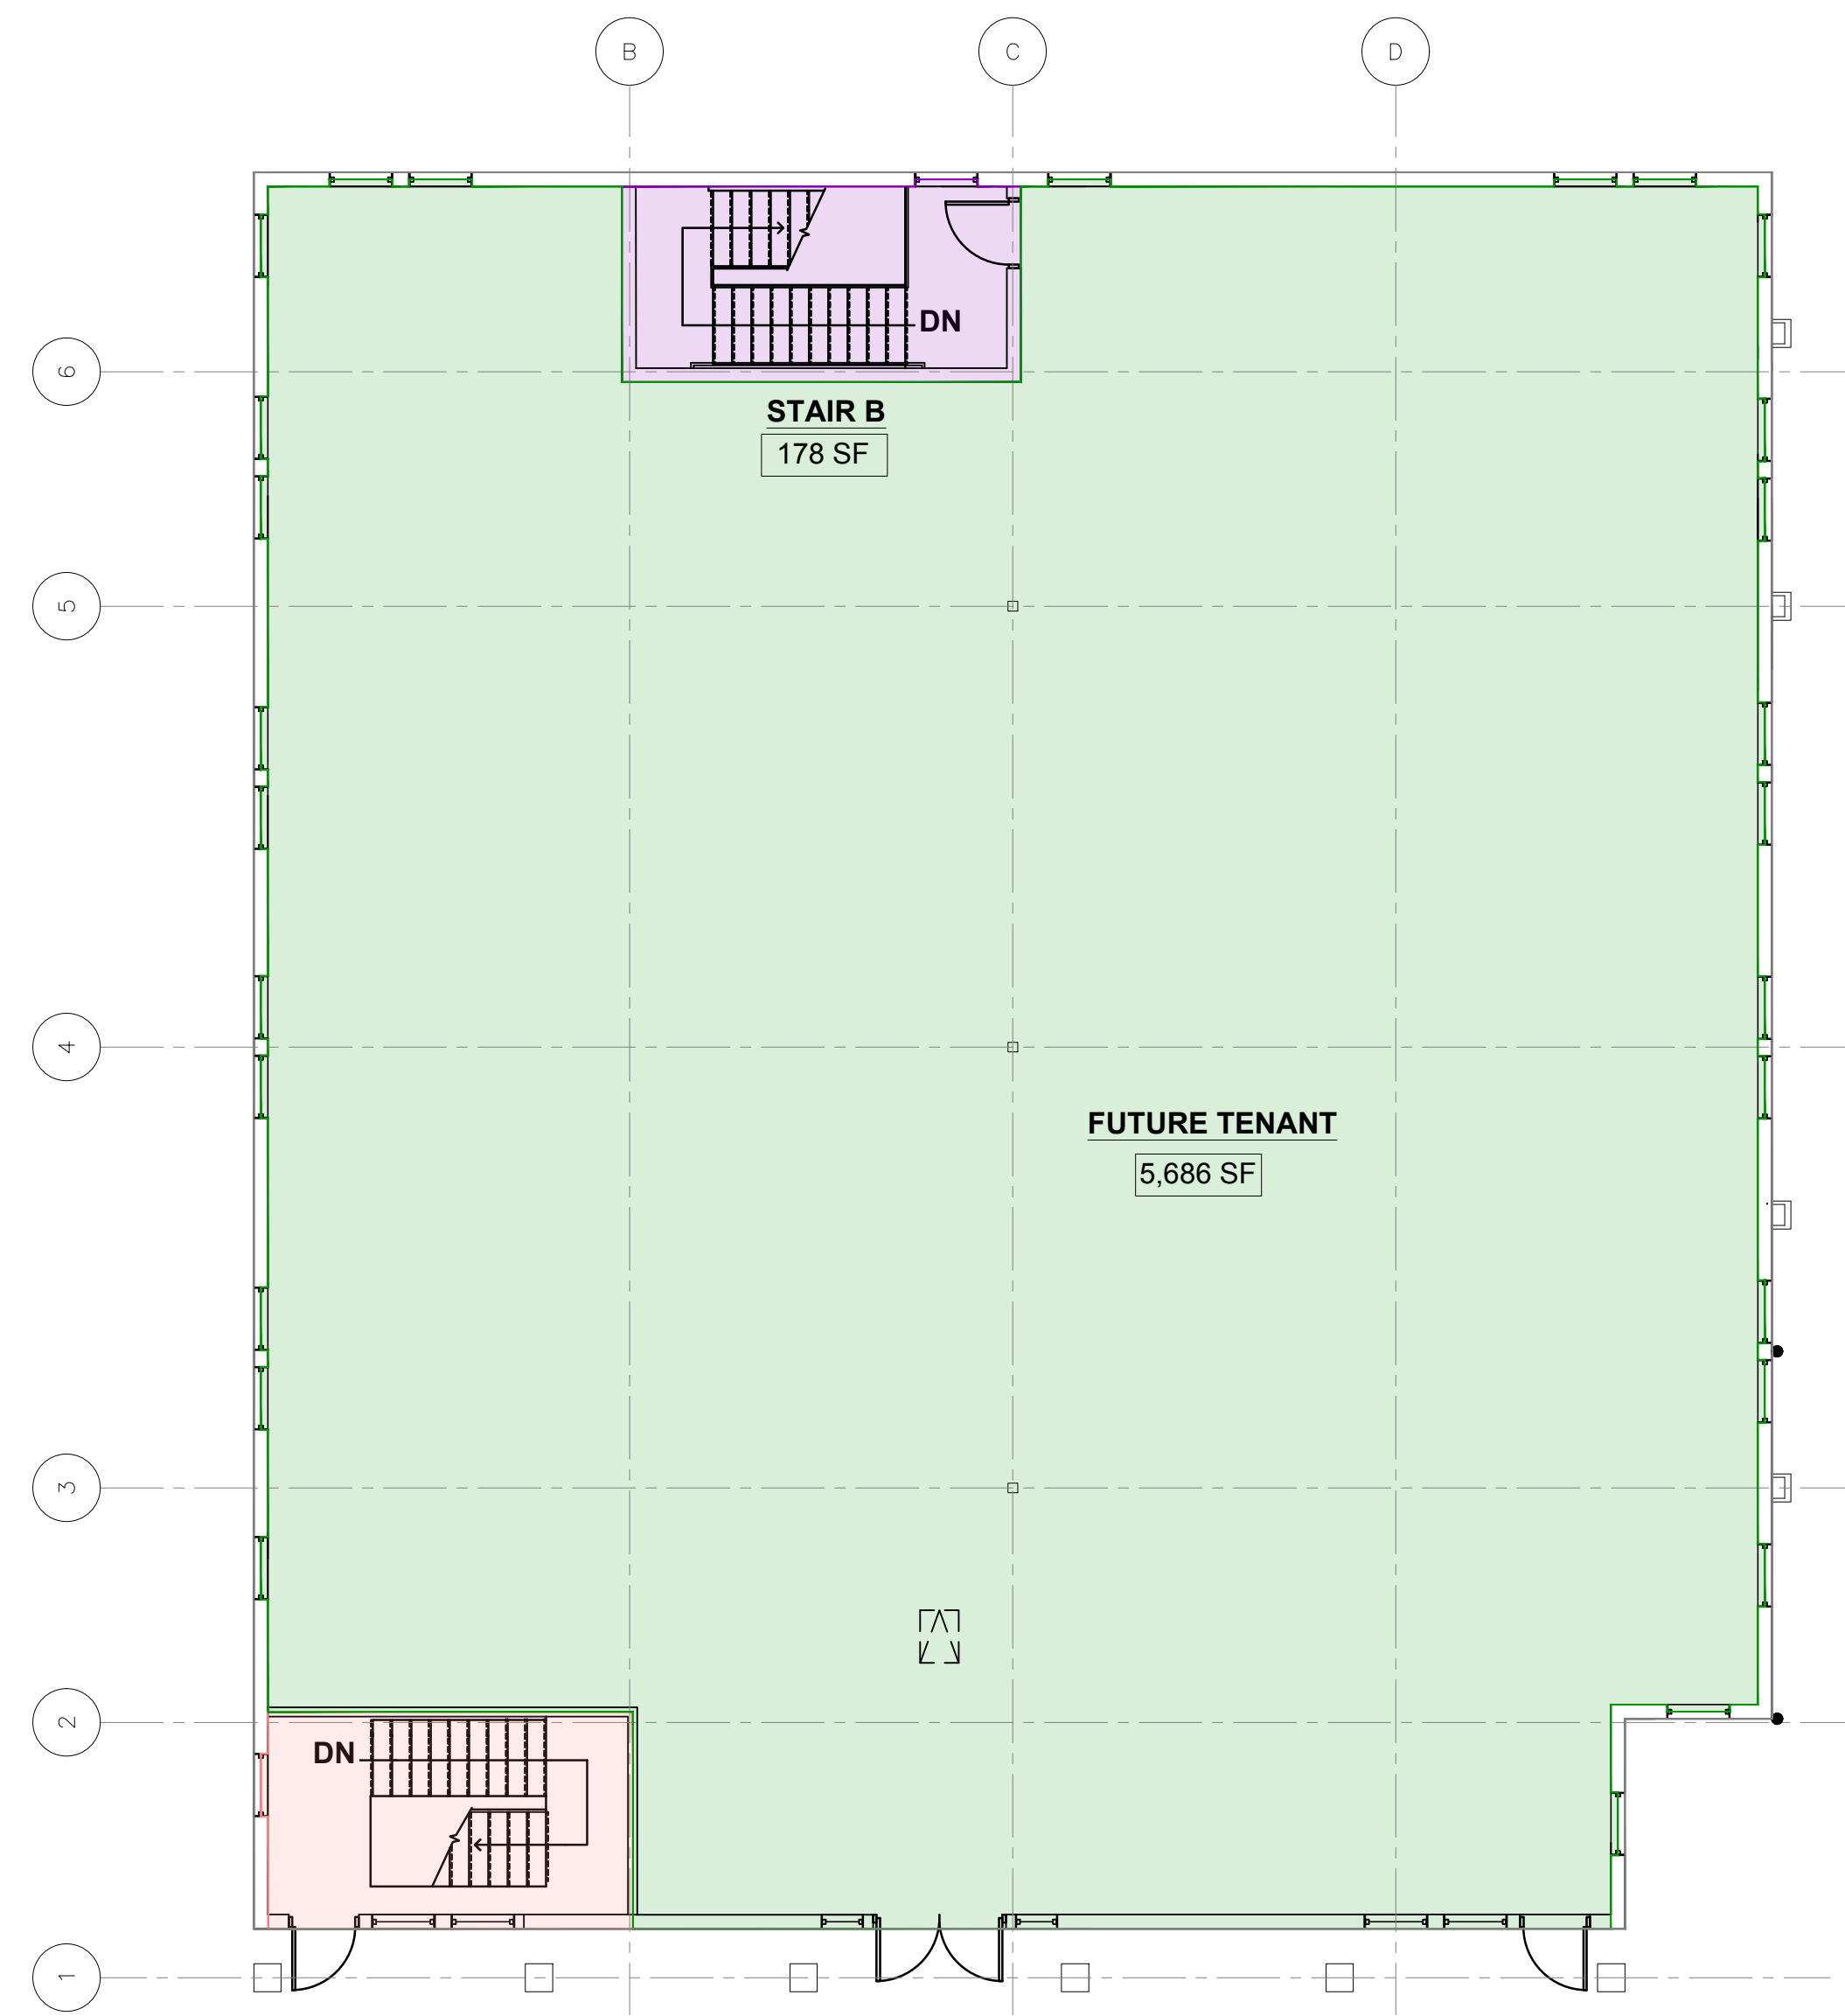


SECOND FLOOR GROSS AREA  
5,981 SF

2 SECOND FLOOR PLAN  
SCALE: 1/8" = 1'-0"

PALMISANO ARCHITECTURE & DESIGN, LLC  
NOTICE  
DRAWING ALTERATION  
THIS DOCUMENT IS SOLELY THE PROPERTY OF PALMISANO ARCHITECTURE & DESIGN, LLC AND AS AFFIXED WITH A PROFESSIONAL SEAL AUTHORIZES ITS ACCURACY.  
ANY LICENSEE WHO ALTERS THIS DOCUMENT IS REQUIRED BY LAW TO AFFIX HIS OR HER SEAL AND THE NOTATION "ALTERED BY" FOLLOWED BY HIS OR HER SIGNATURE AND SPECIFIC DESCRIPTION OF THE ALTERATIONS.

REVISIONS	DATE	BY
1 ISSUED FOR CONSTRUCTION	02/11/19	LJP
2 ADDED SQUARE FOOTAGE	09/15/20	SS
3		
4		
5		
6		
7		

PROJECT ARCHITECT	DATE
D. PALMISANO	05/23/17
PROJECT MANAGER	DATE DRAWN
D. PALMISANO	SS
ASSISTANT PROJ. MGR.	DATE ISSUED
S. SHEIKHOLESLAMI	SS
DRAWN BY	SCALE
SS	AS NOTED

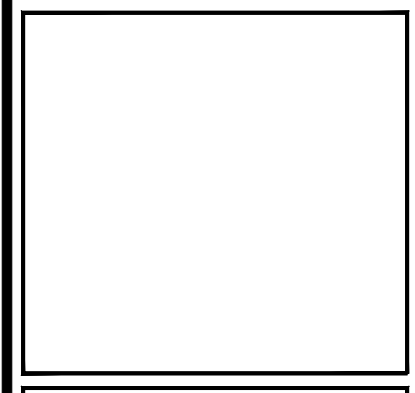

**AP Architects**  
1374 Orchard Park Rd.  
Buffalo, N.Y. 14224  
tel: 716.227.9999  
fax: 716.476.0227



**ELLICOTT DEVELOPMENT**  
200 Main Street, Suite 218 • Buffalo, NY 14203  
tel: 716.854.4944 • f: 716.854.2020  
www.ellcottdevelopment.com

Mixed-Use Development  
**Building 1**  
Center, N. Eighth & Onondaga Streets  
Lewiston, New York  
TITLE OF DRAWING  
**LEASING FLOOR PLANS**

PROJECT NO.  
**2012-091**  
DRAWING NO.  
**A100**