


2nd Floor Plan Prospective Division - Suite A (Aqua)

Suite B
(Leased, Medical Doctor)
(Temporarily occupying part of Ste. A)

Suite A
(Available) 7,804 sf

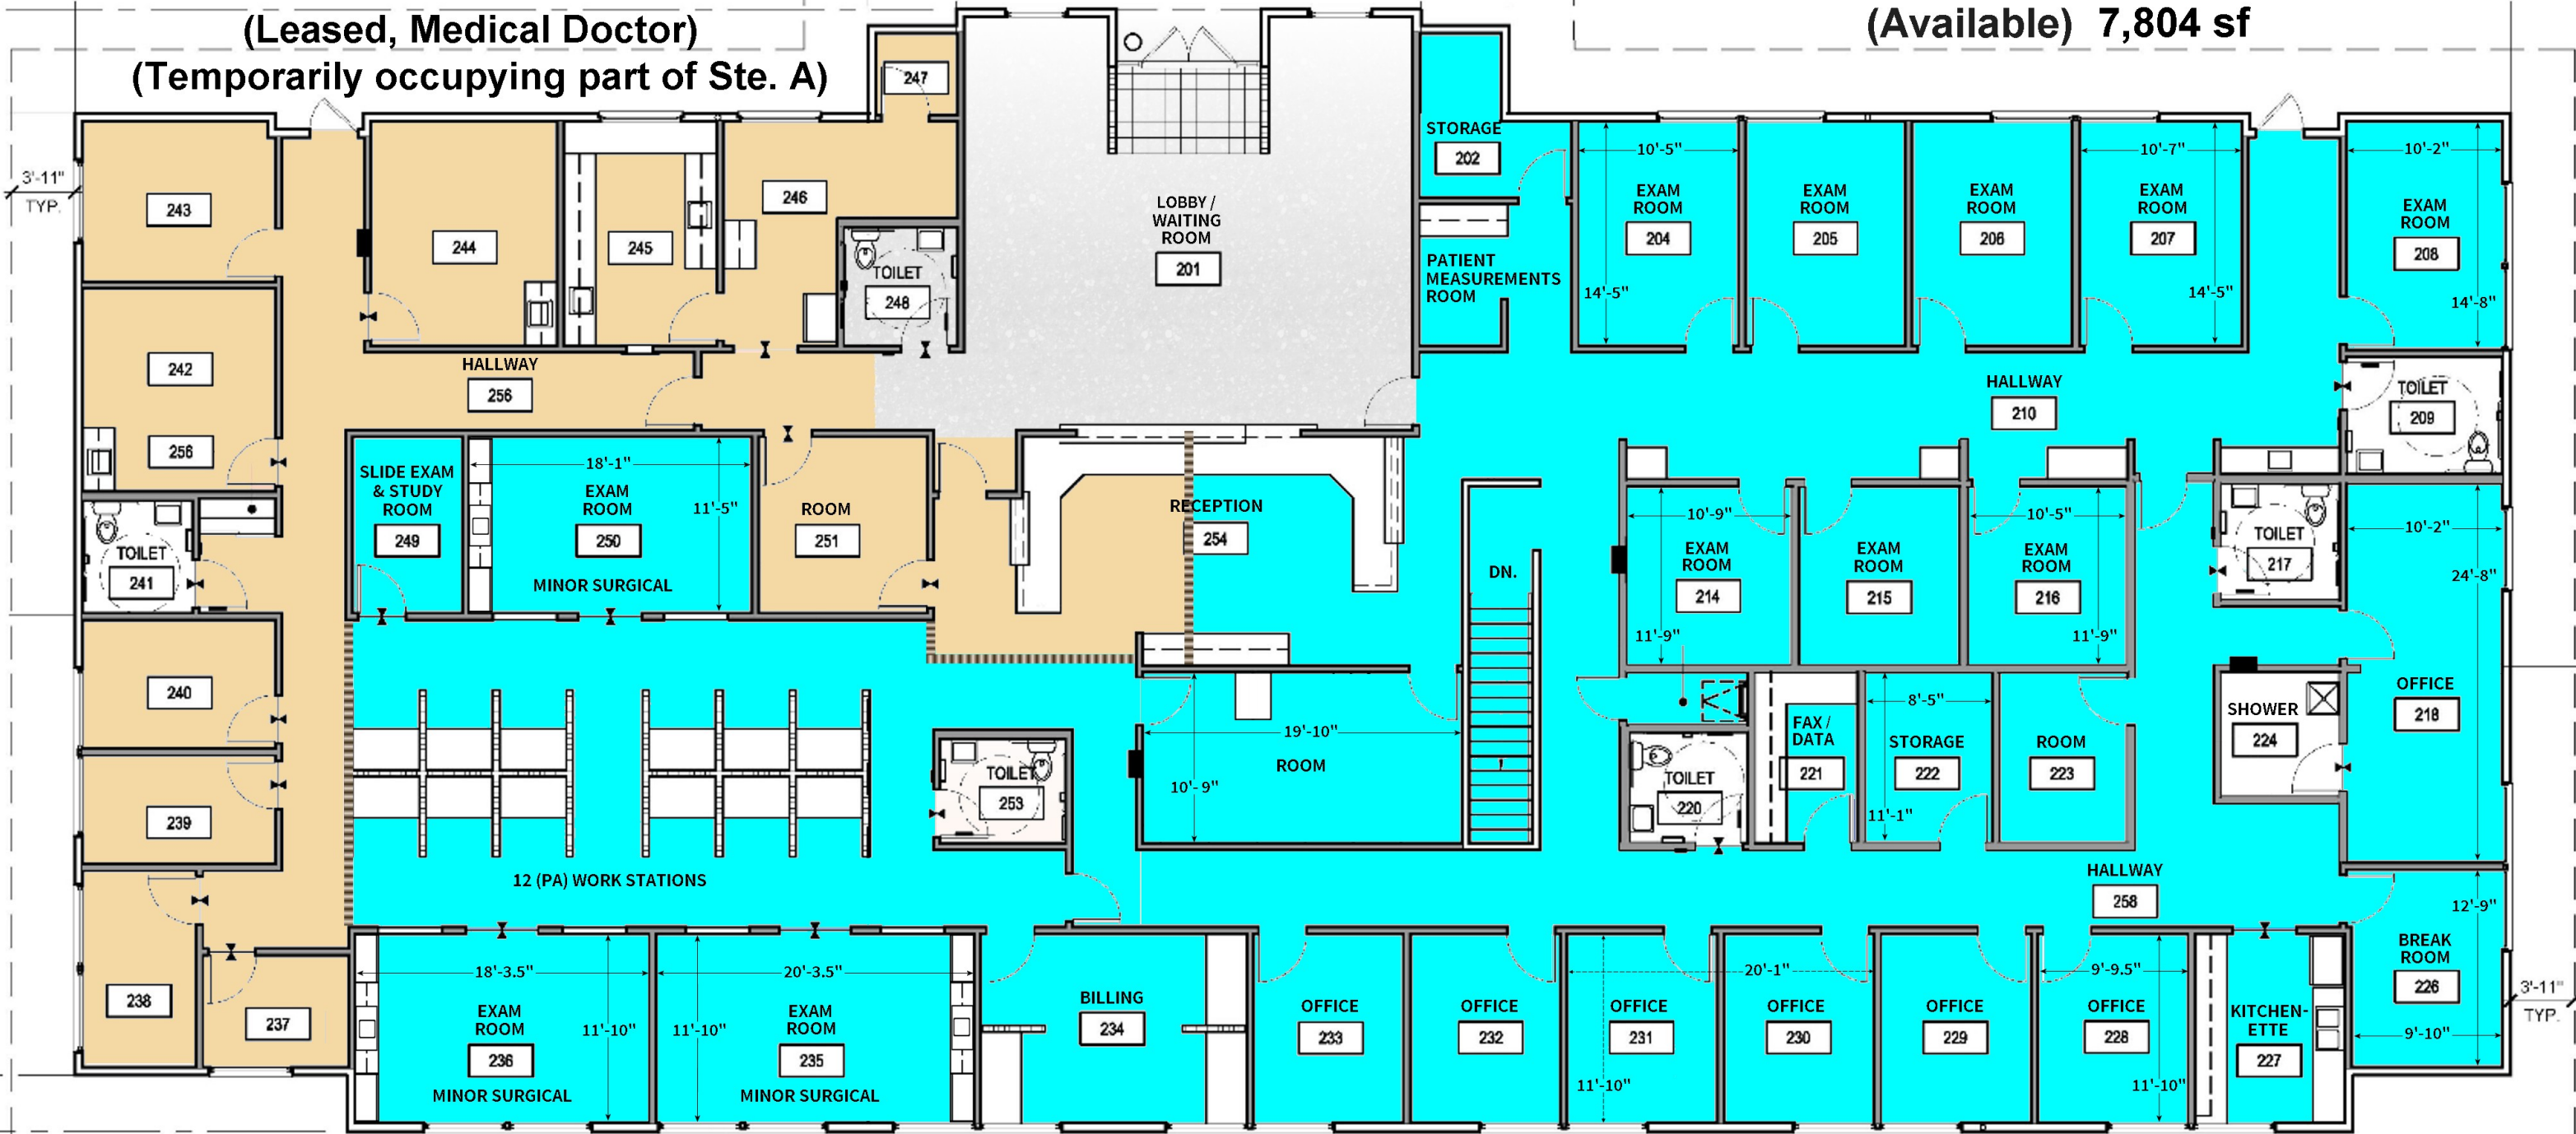


Space Accounting, according to 3rd Party
(BOMA STANDARD)

(Suite A, includes a Medical Waste / Storage Area, on 1st Floor)

101 Wilson Road
Medical Office / Suite A

Walls to be constructed, appear as
segmented divisions of space
(.....)

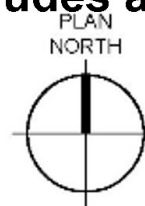

SECOND FLOOR PLAN
SCALE: 1/8"=1'-0"
Suite A - 7,804 sf

