


Building 602/603 - 7,200 SF


+600 SF apartment/bonus space (not included in SF)

1st Floor
Entry Office
& 2nd Floor
Apartment

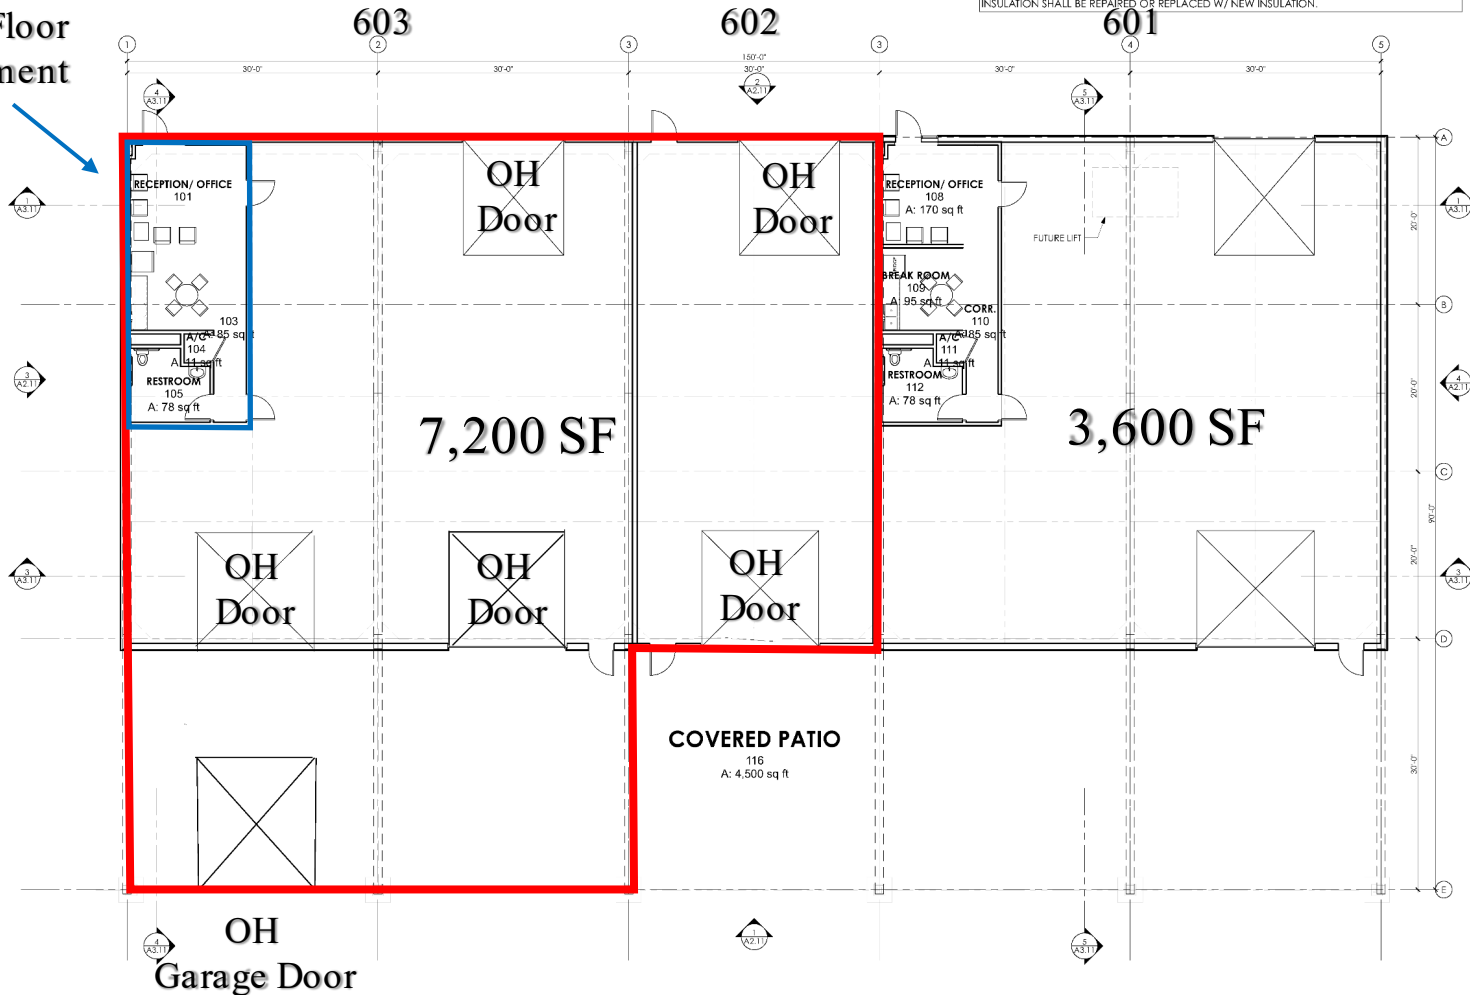

CAUTION: DO NOT SCALE DRAWINGS
THESE DRAWINGS ARE THE PROPERTY OF
THE ARCHITECT AND MAY ONLY BE USED IN
CONJUNCTION WITH THIS PROJECT

SEAL

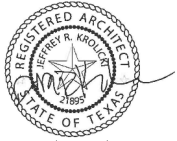

Tuesday, September 26, 2017
PROJECT

12701 LOWDEN LN
AUSTIN, TEXAS 78652

DRAWN BY
JH, JK, JK

SET/ISSUE

BUILDING PERMIT
Tuesday, September 26, 2017

REVISIONS

REV #	CHANGED NAME	DATE
1	PERMIT COMMENTS	9/25/17

SHEET TITLE

FLOOR PLAN - LEVEL 1

SHEET: 7 of 21

A1.11

Tuesday, September 26, 2017 | 4:01 PM
© 2017 MAKER ARCHITECTS LLC

EXISTING FLOOR PLAN
SCALE: 1/8" = 1'-0"