

Kurt J. Ludwig, AIA
Architect

Kurt J. Ludwig, AIA
Architect


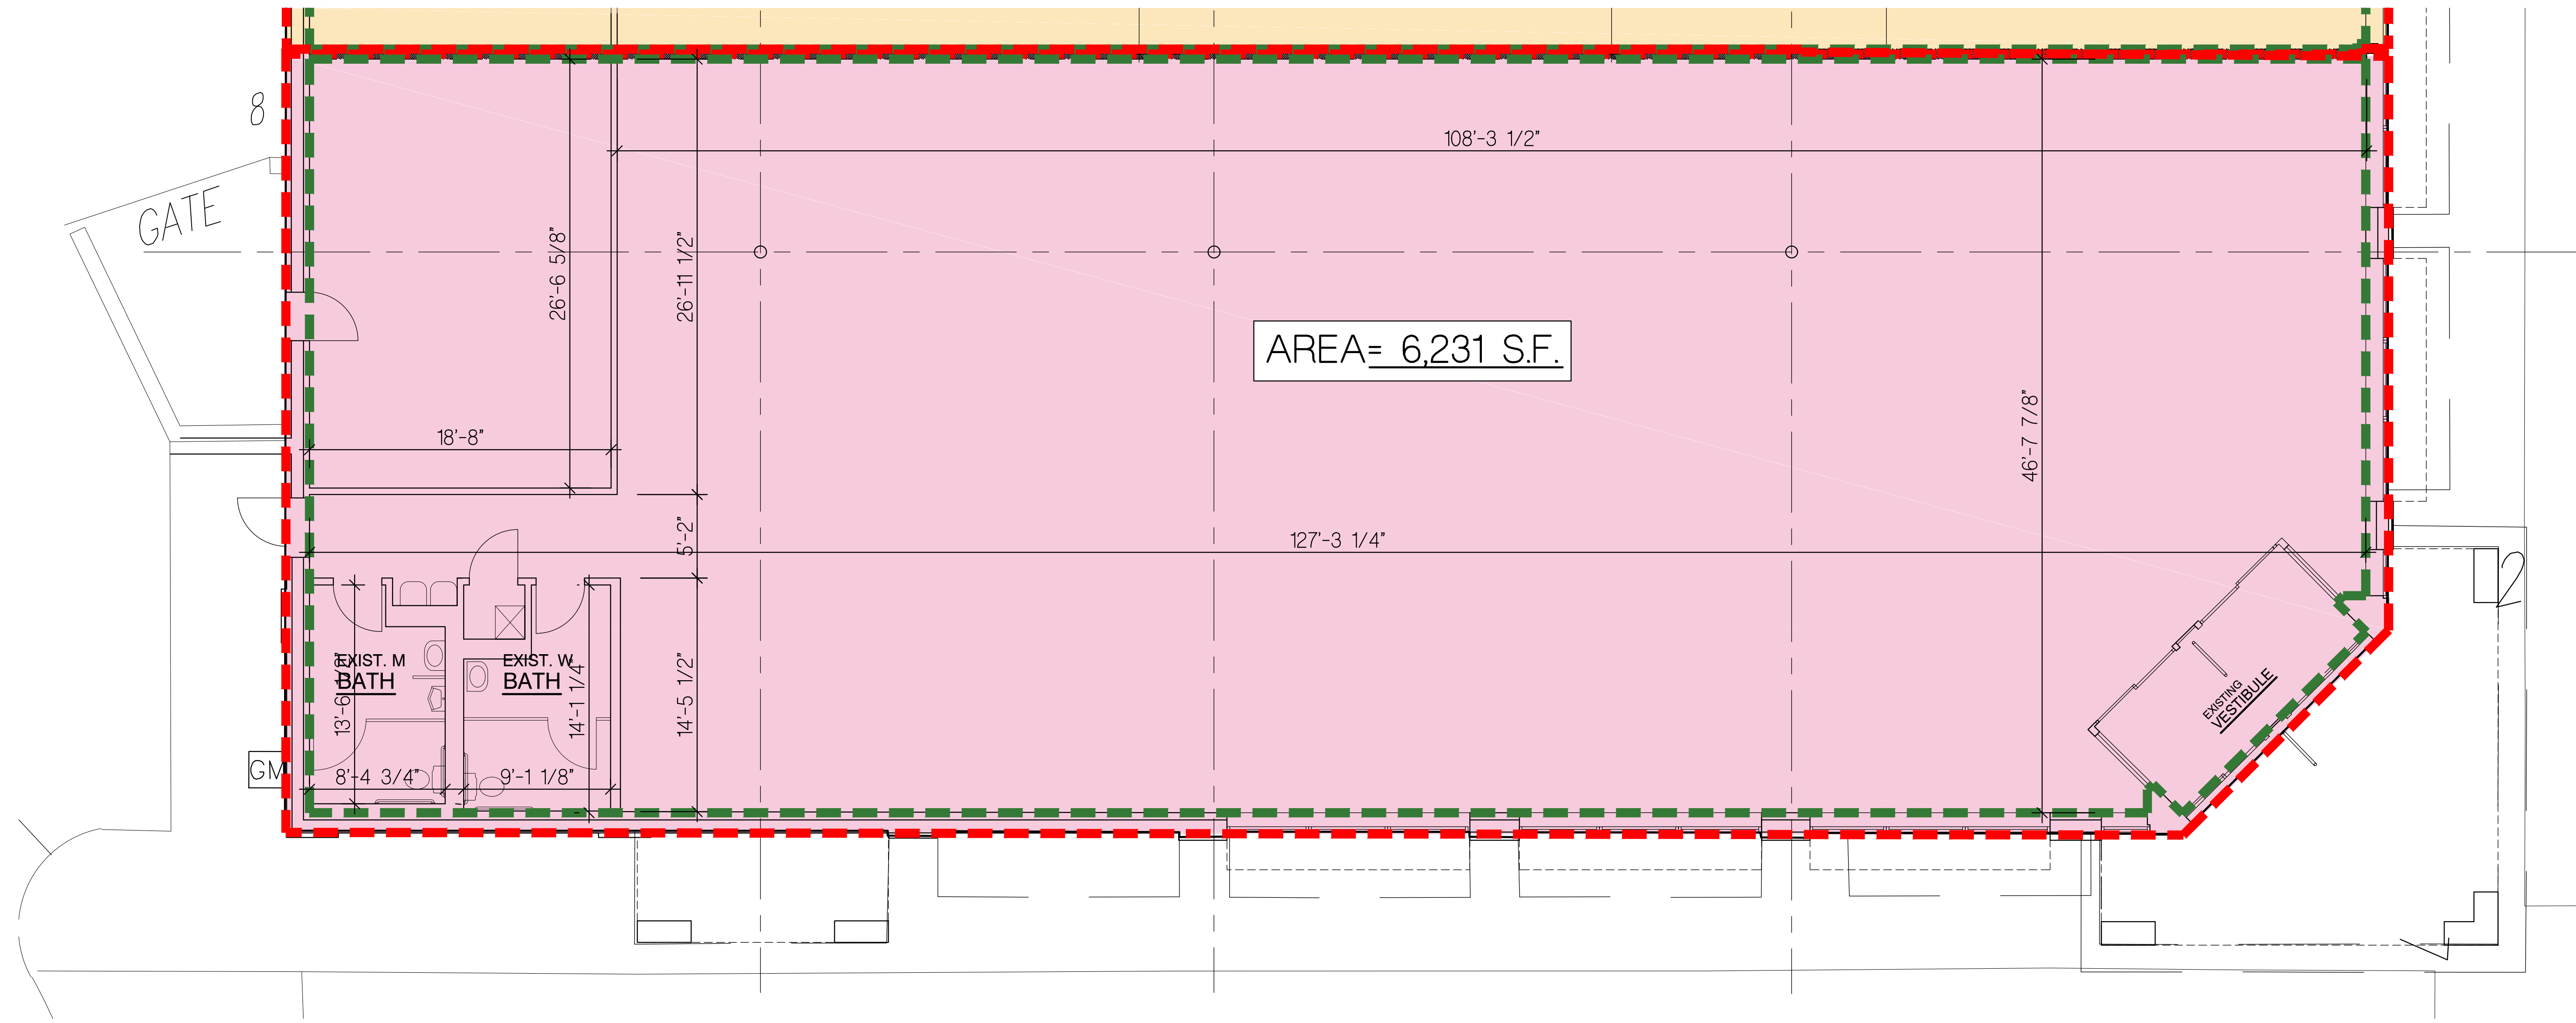

1 BUILDING 1- FRONT TENANT SPACE
FLOOR PLAN
 SCALE: 3/16"=1'-0"

Kurt J. Ludwig, AIA
 Architect

(732) 846-1141
 Fax (732) 846-1143
 www.kjludwig.com

KJL
 NO. CERT. NO. #AI-11708
 NY LIC. NO. 034741-1
 REGISTERED ARCHITECT


PROJECT NAME AND ADDRESS:

SITE KEY PLAN
LOT 53 BLOCK 5.02
3885 ROUTE 27
 TOWNSHIP OF FRANKLIN, NEW JERSEY

REVISIONS		
DATE:	DESCRIPTION:	BY:
06/06/24	UPDATE DATA	NG
08/01/24	UPDATE TENANT INFORMATION	NG
10/16/24	REVISED PER TENANT AREA UPDATE	NG
10/22/24	INCORPORATE UPDATED SITE LAYOUT	NG
11/05/24	REVISED PER TOWNSHIP FEEDBACK	NG
03/19/25	ISSUE FOR MEMORIALIZED RESOLUTION	NG
05/22/25	REVISED PER STAFF REPORT (REMOVE PARKING INFO.)	NG
08/11/25	REVISED PER SITE PLAN UPDATE	NG
11/04/25	UPDATE PER CLIENT REQUEST	NG
12/09/25	UPDATED SUITE 100, 110 AND 120	NG
12/11/25	UPDATE SUITE 100 INFO	NG
01/14/26	UPDATE PER CLIENT FEEDBACK	NG
01/22/26	REVISED PER CLIENT FEEDBACK	NG
02/13/26	REVISED PER CLIENT FEEDBACK	NG

DRAWING NAME:
BUILDING - 1
FRONT TENANT
FLOOR PLAN


DRAWING NUMBER
A-1
 1 OF 3
 JOB NO.
22-151K

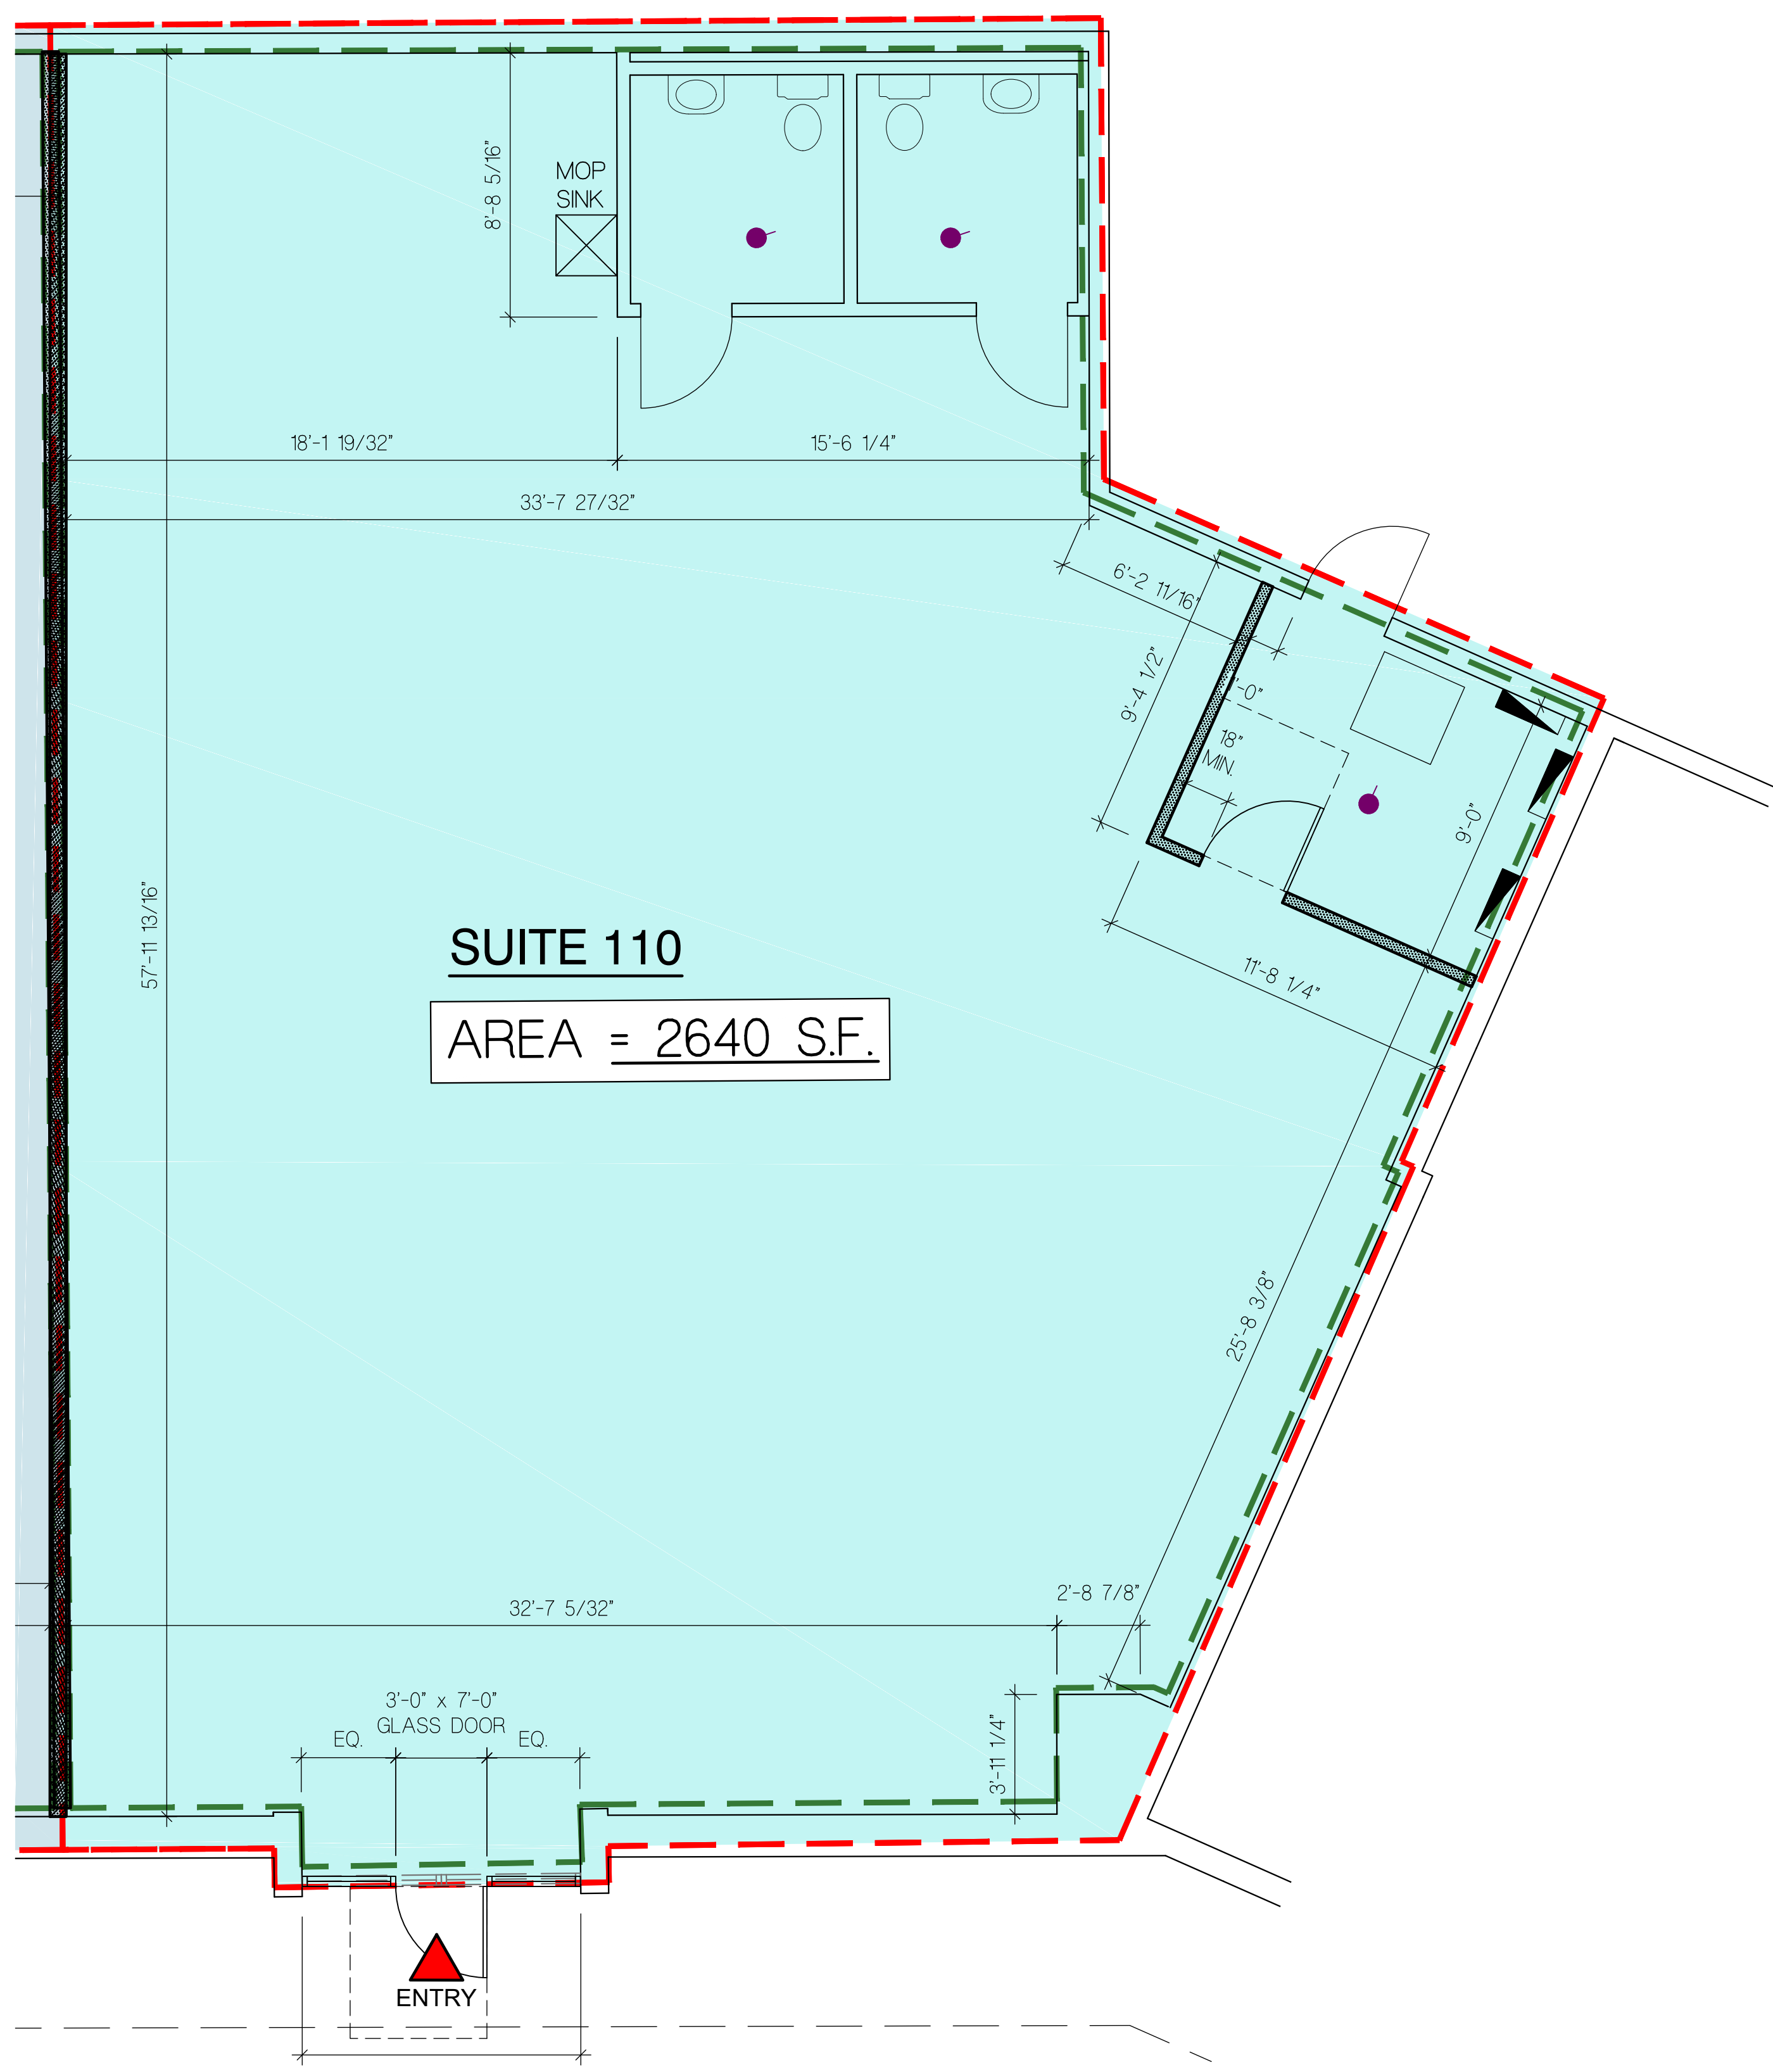

1 SUITE 110
FLOOR PLAN
SCALE: 1/4"=1'-0"

SCALE: 1/4"=1'-0" (IN FEET)
0 2 4 8

REVISIONS		
DATE:	REV:	DESCRIPTION:
06/06/24		UPDATE DATA NG
08/01/24		UPDATE TENANT INFORMATION NG
10/16/24		REVISED PER TENANT AREA UPDATE NG
10/22/24		INCORPORATE UPDATED SITE LAYOUT NG
11/05/24		REVISED PER TOWNSHIP FEEDBACK NG
03/19/25		ISSUE FOR MEMORIALIZED RESOLUTION NG
05/22/25		REVISED PER STAFF REPORT (REMOVE PARKING INFO.) NG
08/11/25		REVISED PER SITE PLAN UPDATE NG
11/04/25		UPDATE PER CLIENT REQUEST NG
12/09/25		UPDATED SUITE 100, 110 AND 120 NG
12/11/25		UPDATE SUITE 100 INFO NG
01/14/26		UPDATE PER CLIENT FEEDBACK NG
01/22/26		REVISED PER CLIENT FEEDBACK NG
02/13/26		REVISED PER CLIENT FEEDBACK NG

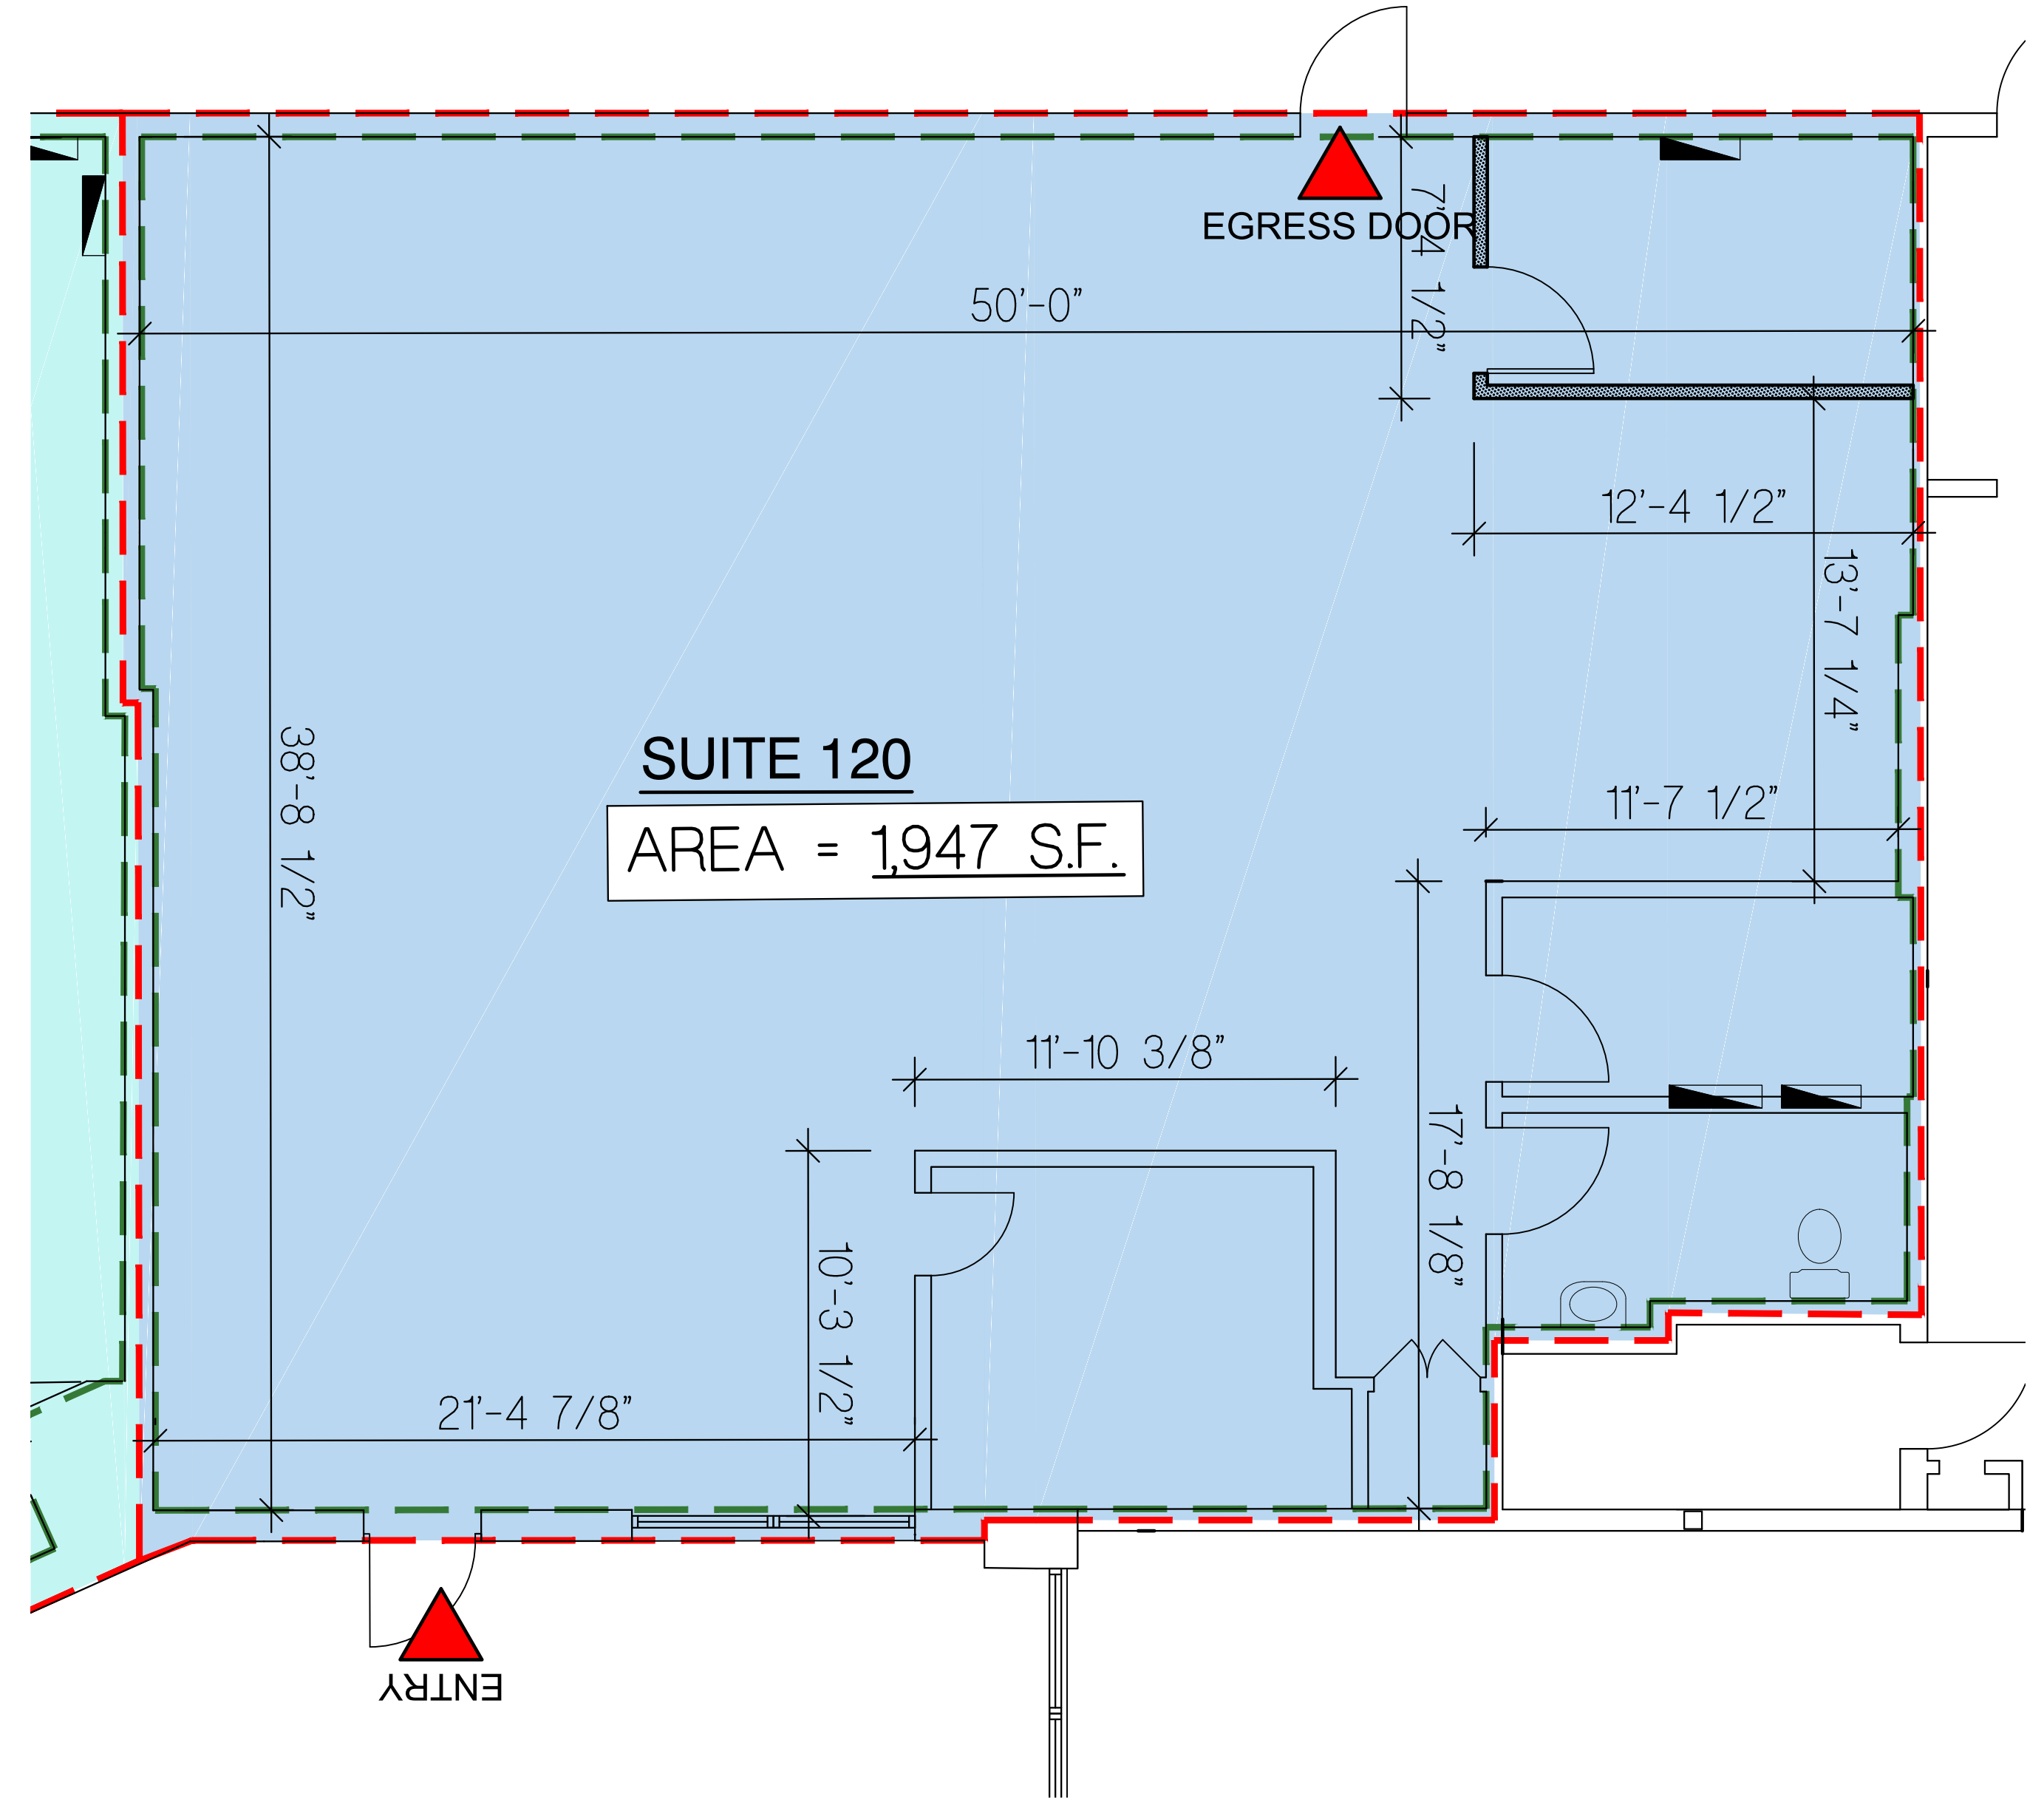

1 SUITE 120 FLOOR PLAN
SCALE: 1/4"=1'-0"

SCALE: 1/4"=1'-0" (IN FEET)

REVISIONS	
DATE:	DESCRIPTION:
06/06/24	UPDATE DATA NG
08/01/24	UPDATE TENANT INFORMATION NG
10/16/24	REVISED PER TENANT AREA UPDATE NG
10/22/24	INCORPORATE UPDATED SITE LAYOUT NG
11/05/24	REVISED PER TOWNSHIP FEEDBACK NG
03/19/25	ISSUE FOR MEMORIALIZED RESOLUTION NG
05/22/25	REVISED PER STAFF REPORT (REMOVE PARKING INFO.) NG
08/11/25	REVISED PER SITE PLAN UPDATE NG
11/04/25	UPDATE PER CLIENT REQUEST NG
12/09/25	UPDATED SUITE 100, 110 AND 120 NG
12/11/25	UPDATE SUITE 100 INFO NG
01/14/26	UPDATE PER CLIENT FEEDBACK NG
01/22/26	REVISED PER CLIENT FEEDBACK NG
02/13/26	REVISED PER CLIENT FEEDBACK NG