

REGISTRATION:

**PRELIMINARY  
NOT FOR  
CONSTRUCTION**

**EXISTING  
CONDITIONS AT  
SUITE #1A**

SHOPPERS PLAZA  
4960 WILLIAM FLYNN HWY.  
ALLISON PARK, PA 15101

THIS DRAWING IS THE PROPERTY OF  
DUNN AND ASSOCIATES, INC. WHO  
CLAIMS PROPRIETARY RIGHTS IN THE  
MATERIAL DISCLOSED. IT IS ISSUED  
IN CONFIDENCE FOR DESIGN AND/OR  
CONSTRUCTION INFORMATION ONLY  
AND MAY NOT BE COPIED WITHOUT  
SPECIFIC WRITTEN PERMISSION FROM  
DUNN AND ASSOCIATES, INC.

REVISIONS:


PROJECT NUMBER 2547  
DATE AUGUST 28, 2025  
DRAWN BY REB  
FILE ax101-plans

DRAWING TITLE:

EXISTING  
FLOOR PLAN

DRAWING NUMBER:

**AX1.1**  
SHEET 1 OF 1

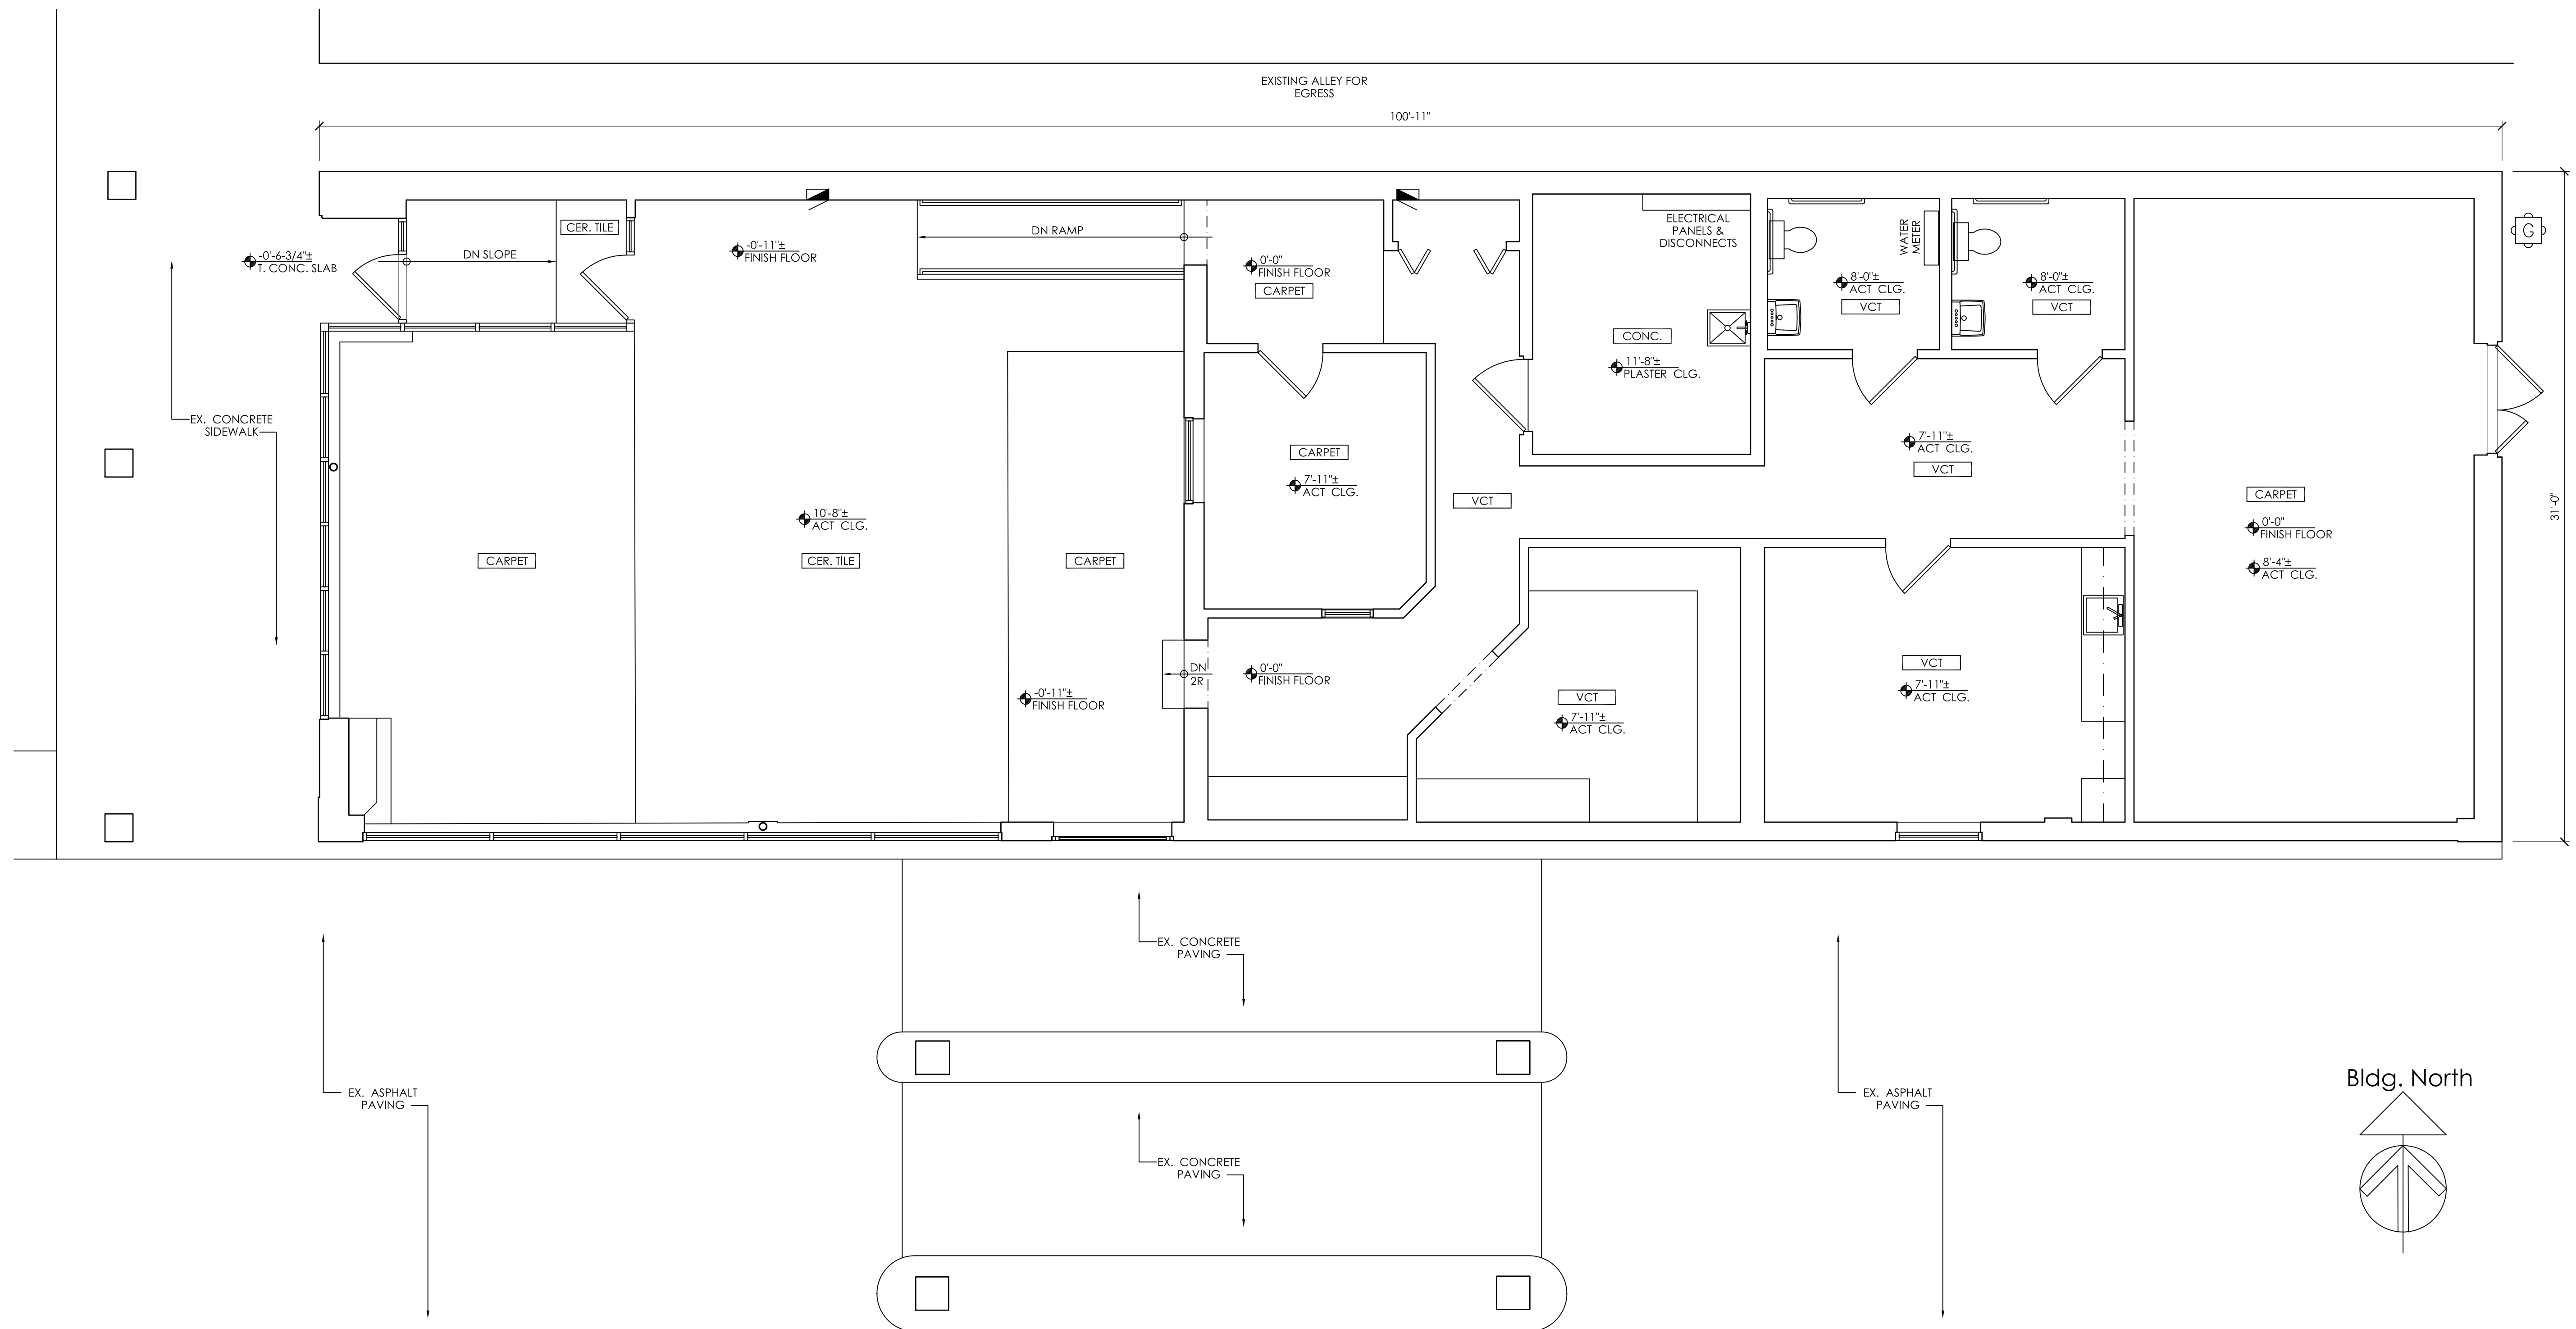

**EXISTING FLOOR PLAN**

SCALE: 1/4"=1'-0"

