

297-299 Promenade Street, 2<sup>nd</sup> Floor, suite 200 – 10,612 RSF  
The Foundry Campus, Providence, RI




# 297-299 Promenade Street, 2<sup>nd</sup> Floor, suite 200 [Existing Floor Plan] 10,612 RSF

The Foundry Campus, Providence, RI


A101

Scale: 1/4" = 1'-0"

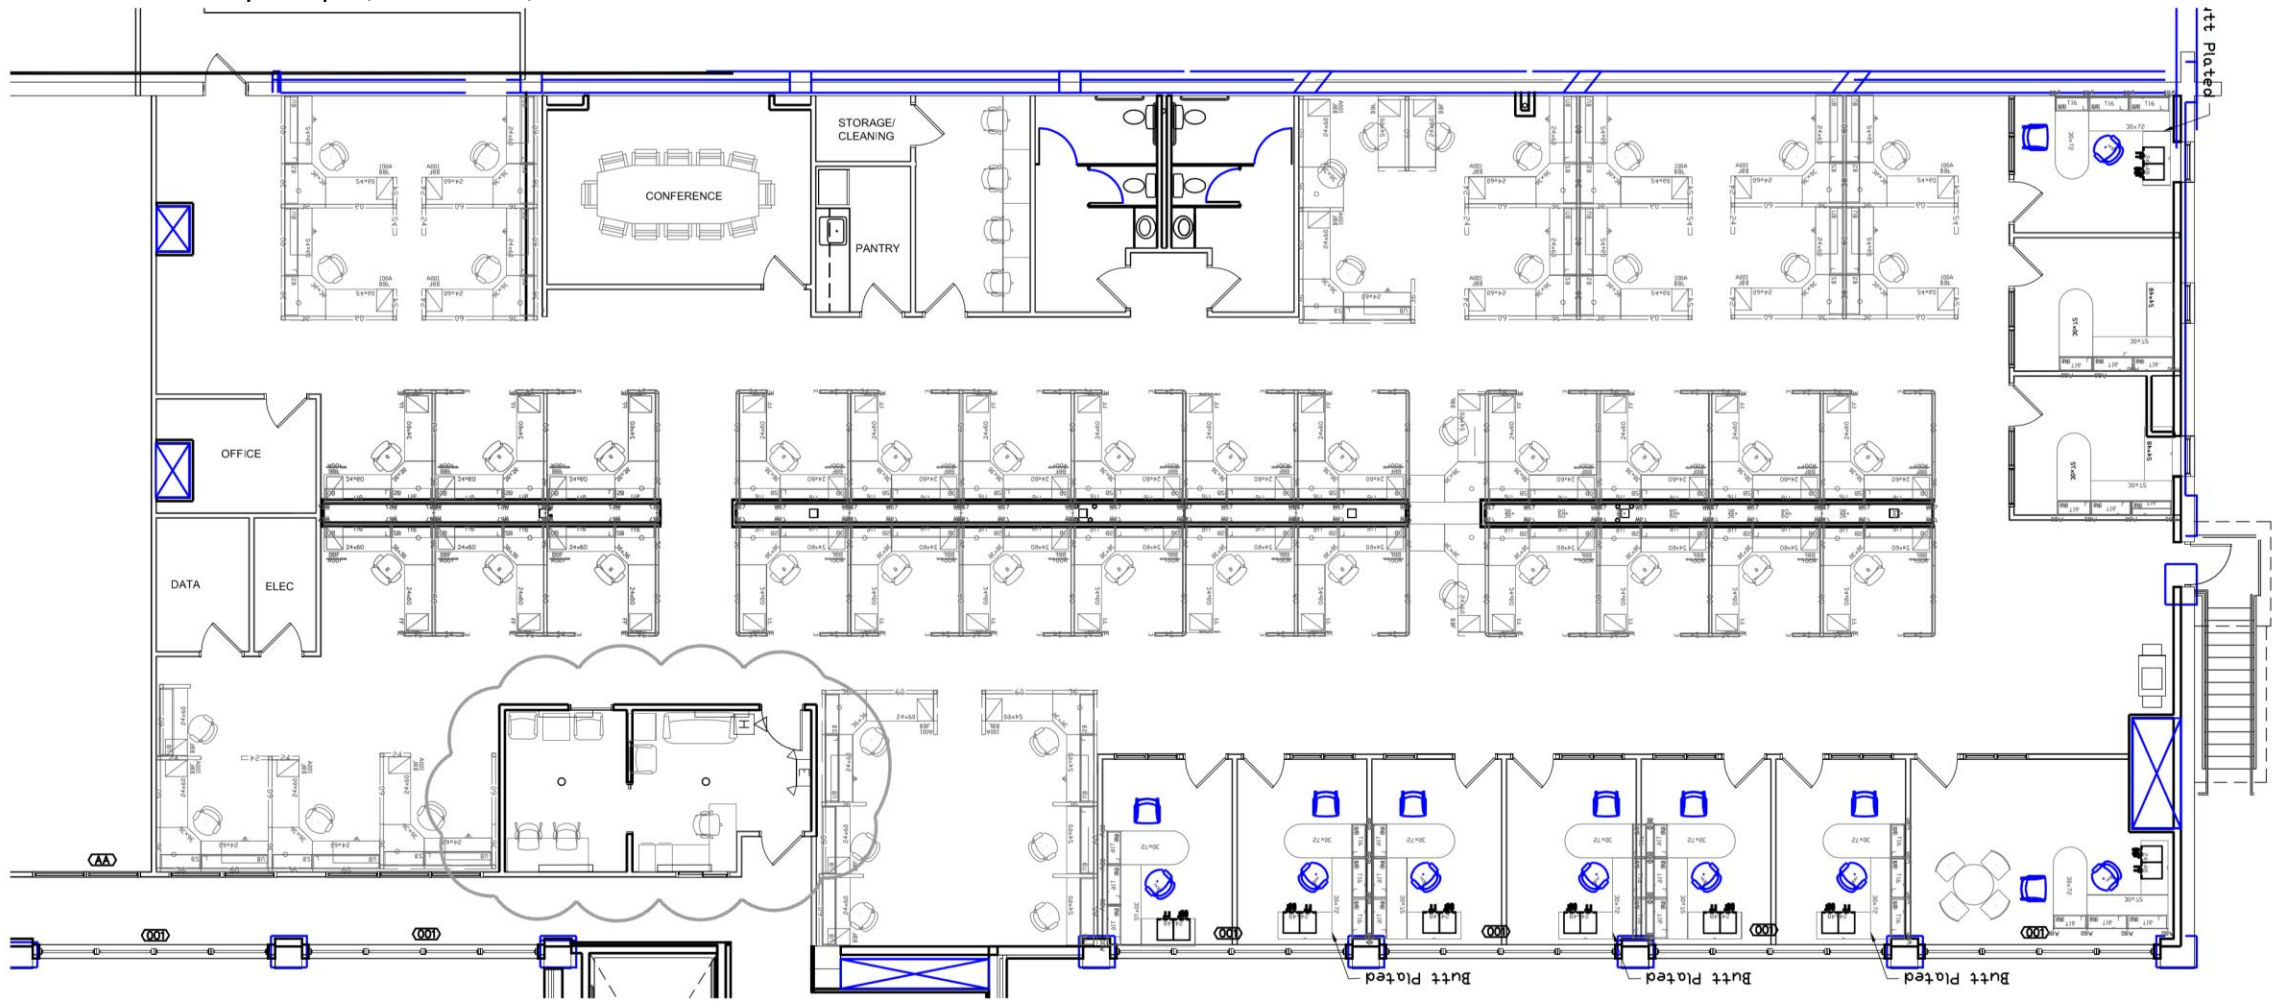


# 297-299 Promenade Street, 2<sup>nd</sup> Floor, suite 200 [Sample Medical Floor Plan] – 7,500 RSF

The Foundry Campus, Providence, RI

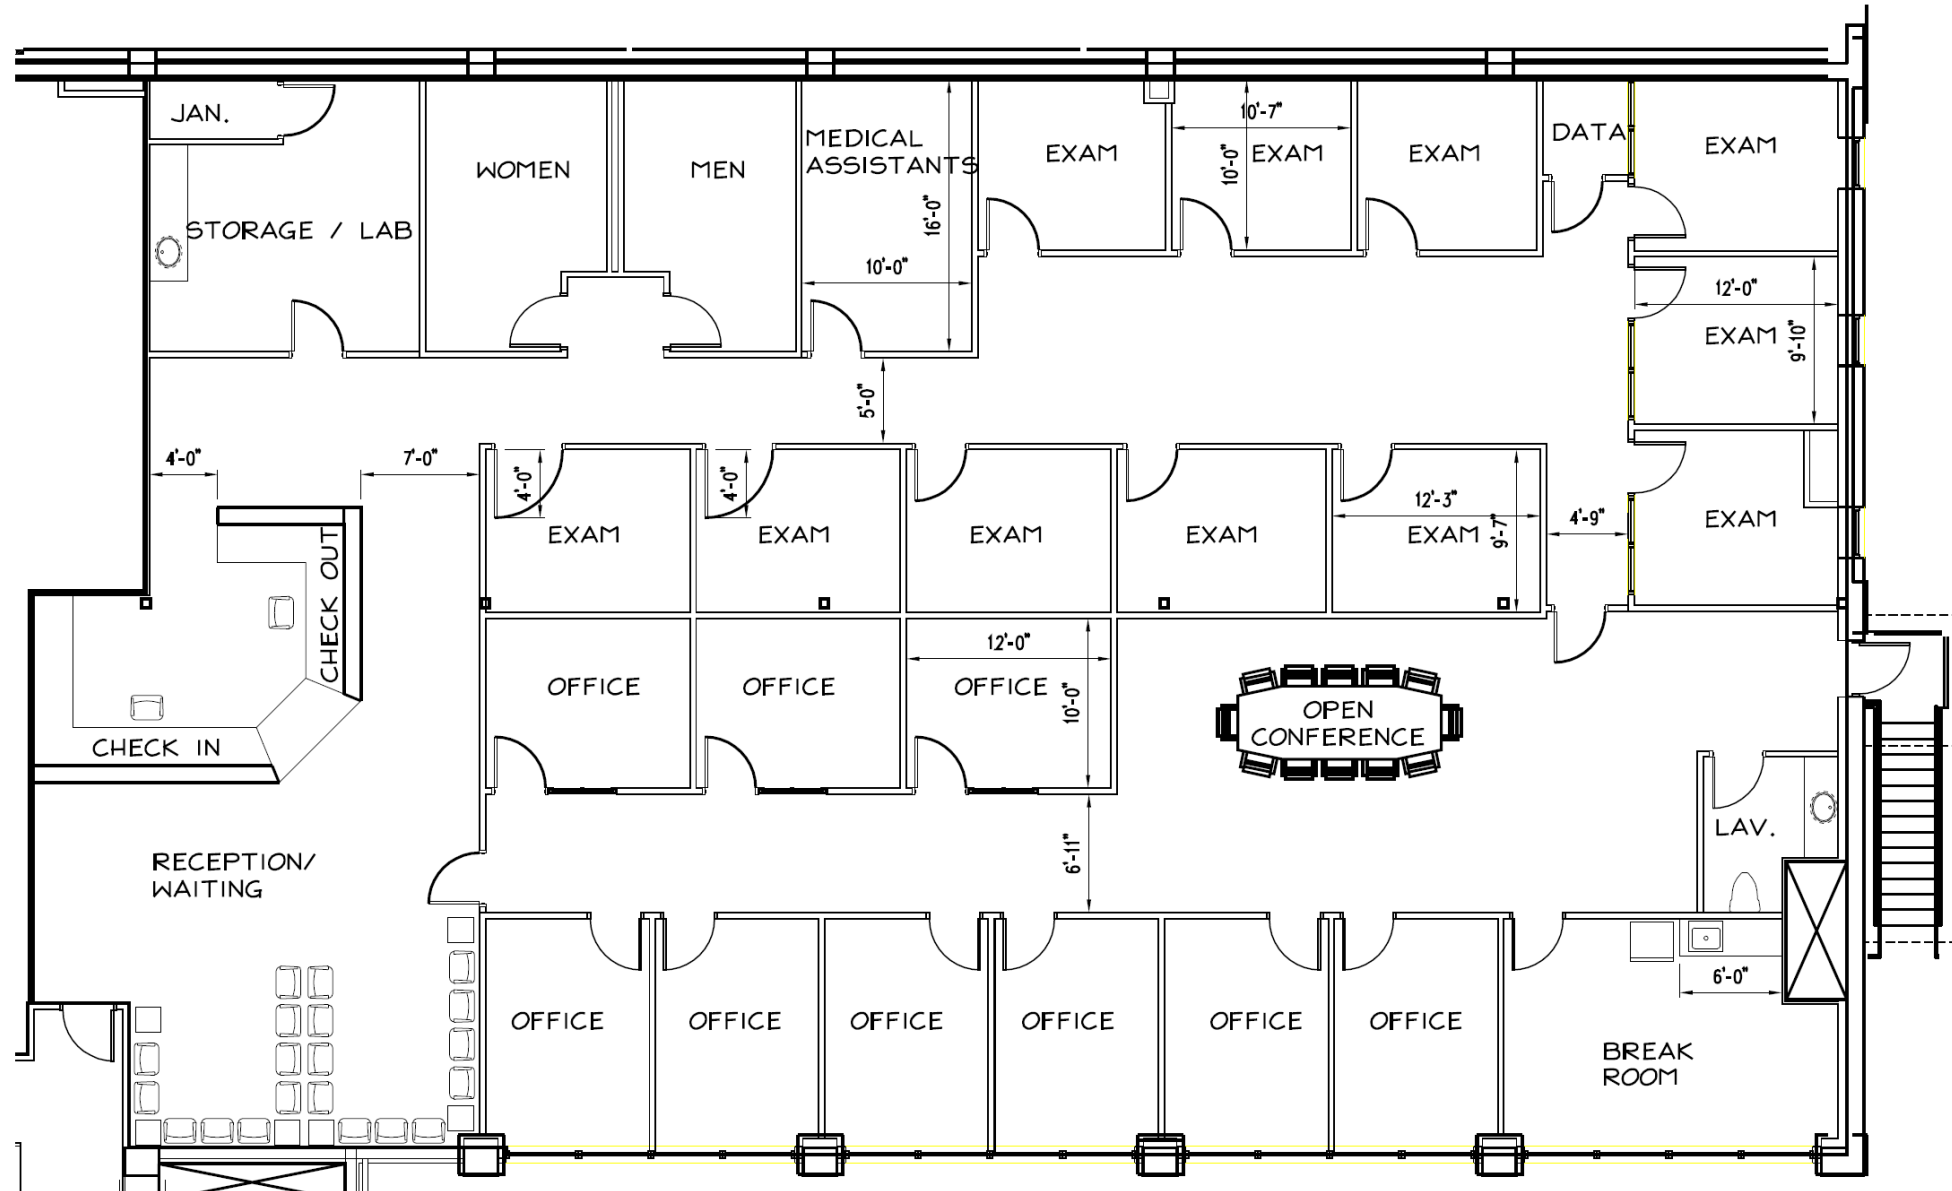

# 297-299 Promenade Street, 2<sup>nd</sup> Floor, suite 200 [Sample Dental/Medical Floor Plan] – 10,612 RSF

The Foundry Campus, Providence, RI

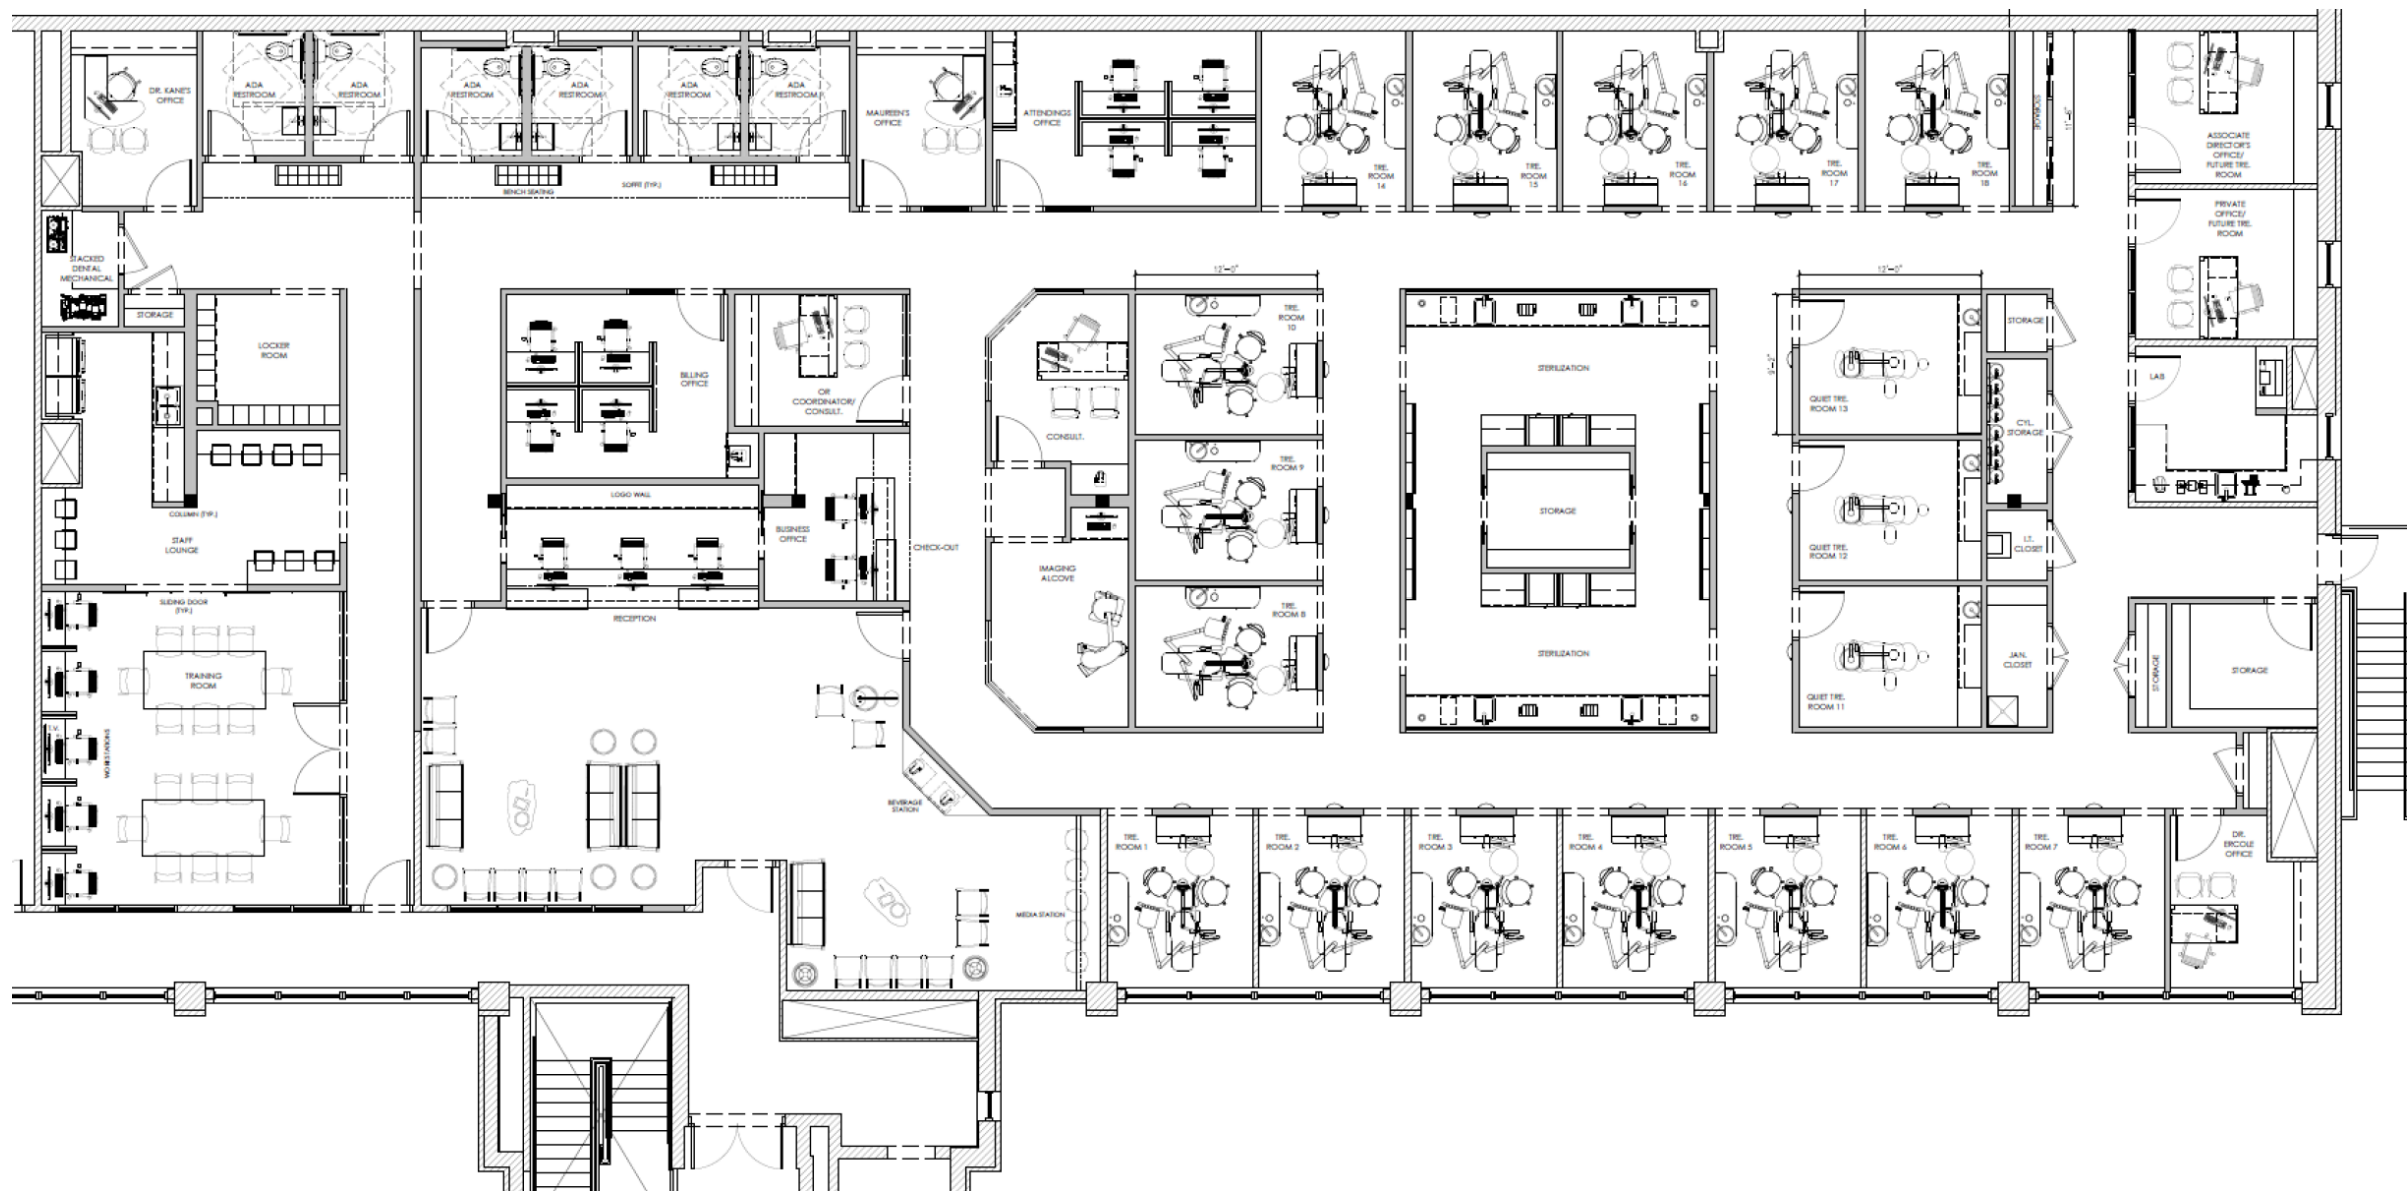


297-299 Promenade Street, 2<sup>nd</sup> Floor, suite 200 – 10,612 RSF  
The Foundry Campus, Providence, RI




297-299 Promenade Street, 2<sup>nd</sup> Floor, suite 200 – 10,612 RSF  
The Foundry Campus, Providence, RI



297-299 Promenade Street, 2<sup>nd</sup> Floor, suite 200 – 10,612 RSF  
The Foundry Campus, Providence, RI

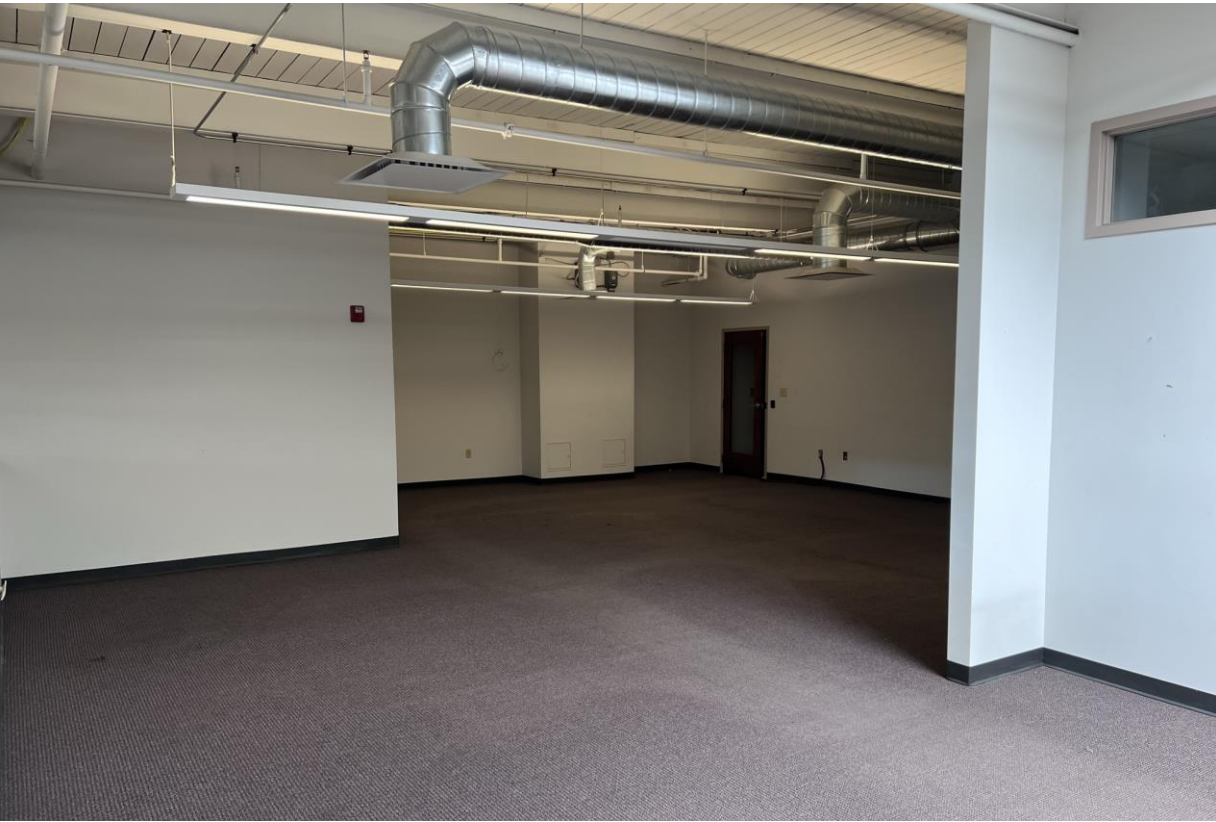

297-299 Promenade Street, 2<sup>nd</sup> Floor, suite 200 – 10,612 RSF  
The Foundry Campus, Providence, RI

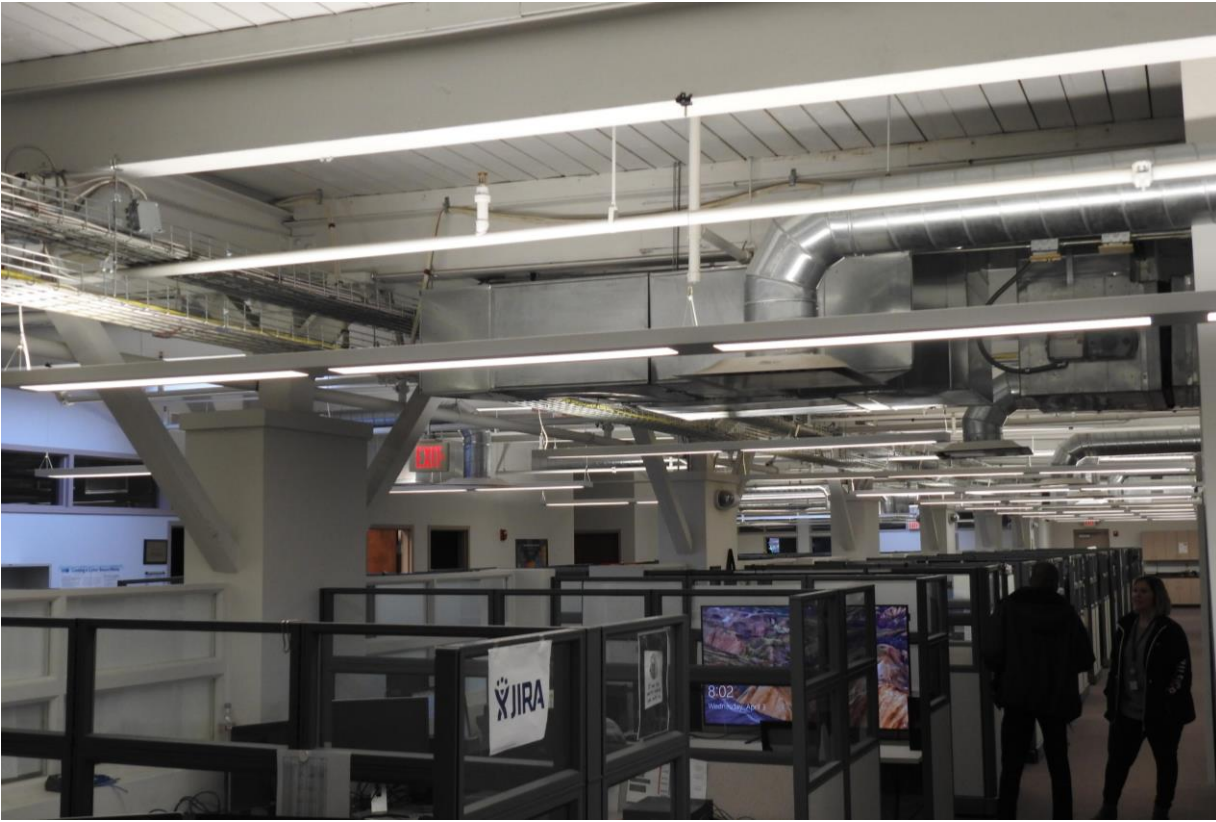

297-299 Promenade Street, 2<sup>nd</sup> Floor, suite 200 – 10,612 RSF  
The Foundry Campus, Providence, RI

