


ROTUNDA BUILDING

300 FRANK OGAWA PLAZA

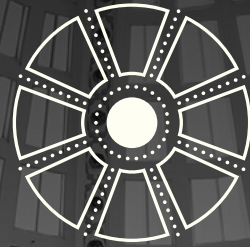

BRAND NEW SPEC SUITES

rubicon
point
partners

CBRE

ROTUNDA BUILDING

300 FRANK OGAWA PLAZA



ROTUNDA BUILDING

300 FRANK OGAWA PLAZA



SUITE 380

±5,404 SF

- Large open area for workstations
- 5 private offices
- 1 Conference room
- Reception area
- Break area with kitchenette
- IT Closet


WWW.300FOP.COM

rubicon
point
partners


CBRE

SUITE 380

±5,404 SF

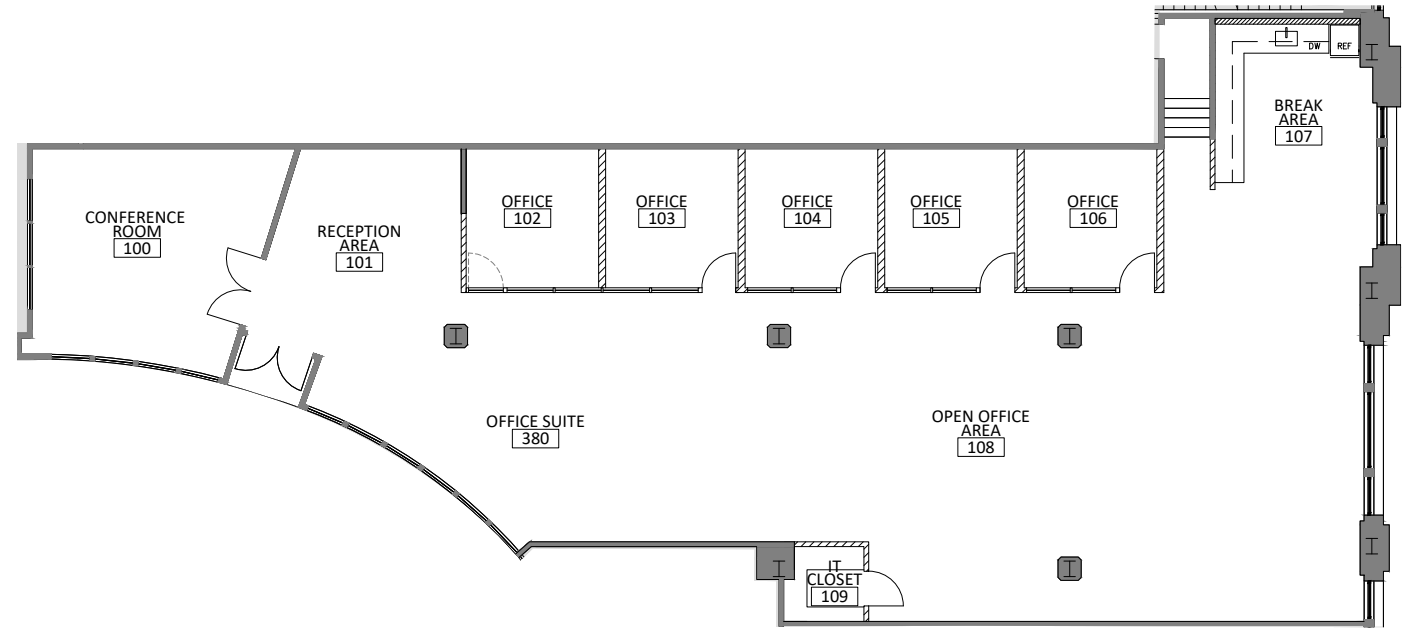

↑
N
Not to Scale

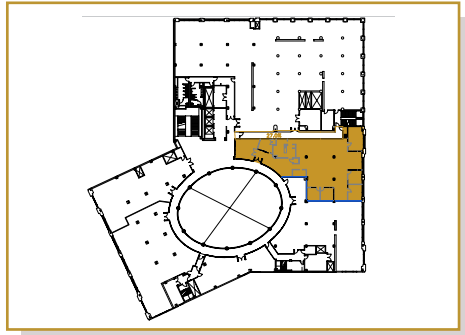

ROTUNDA BUILDING

300 FRANK OGAWA PLAZA



SUITE 410

± 3,808 SF

- Large open area with room for 20 workstations
- Reception area
- 3 private offices
- Conference room and break room that could potentially combined into larger conference room
- Break area with kitchenette


WWW.300FOP.COM

rubicon
point
partners


CBRE

SUITE 410

± 3,808 SF

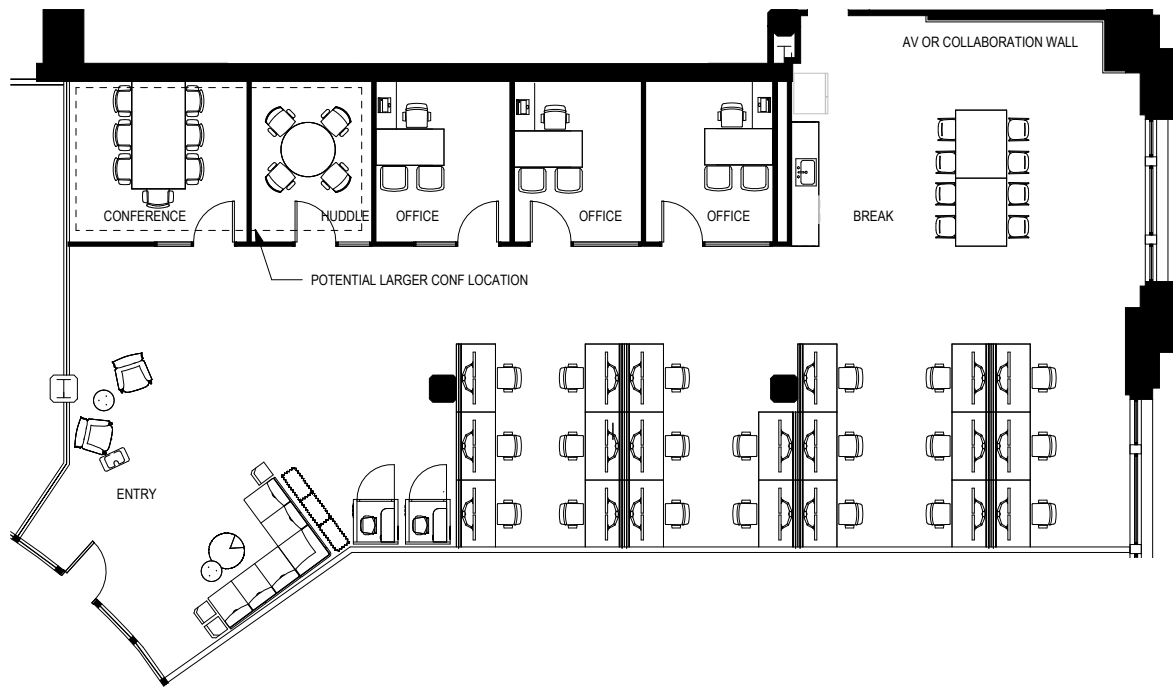

N
Not to Scale

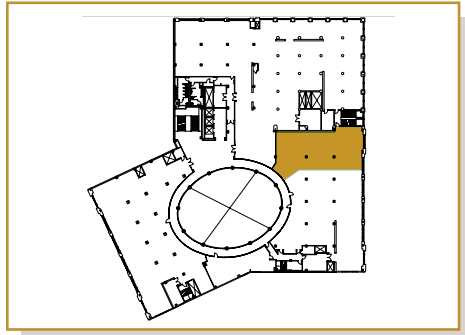

ROTUNDA BUILDING

300 FRANK OGAWA PLAZA



SUITE 700


±5,970 SF

- Creative Space with up to 18-Foot Exposed Ceilings
- Great Window Line with Vaulted Skylights
- Two Dedicated Gender Neutral Restrooms
- Entire Floor with Dedicated Elevator Lobby Entrance

WWW.300FOP.COM


rubicon
point
partners

CBRE

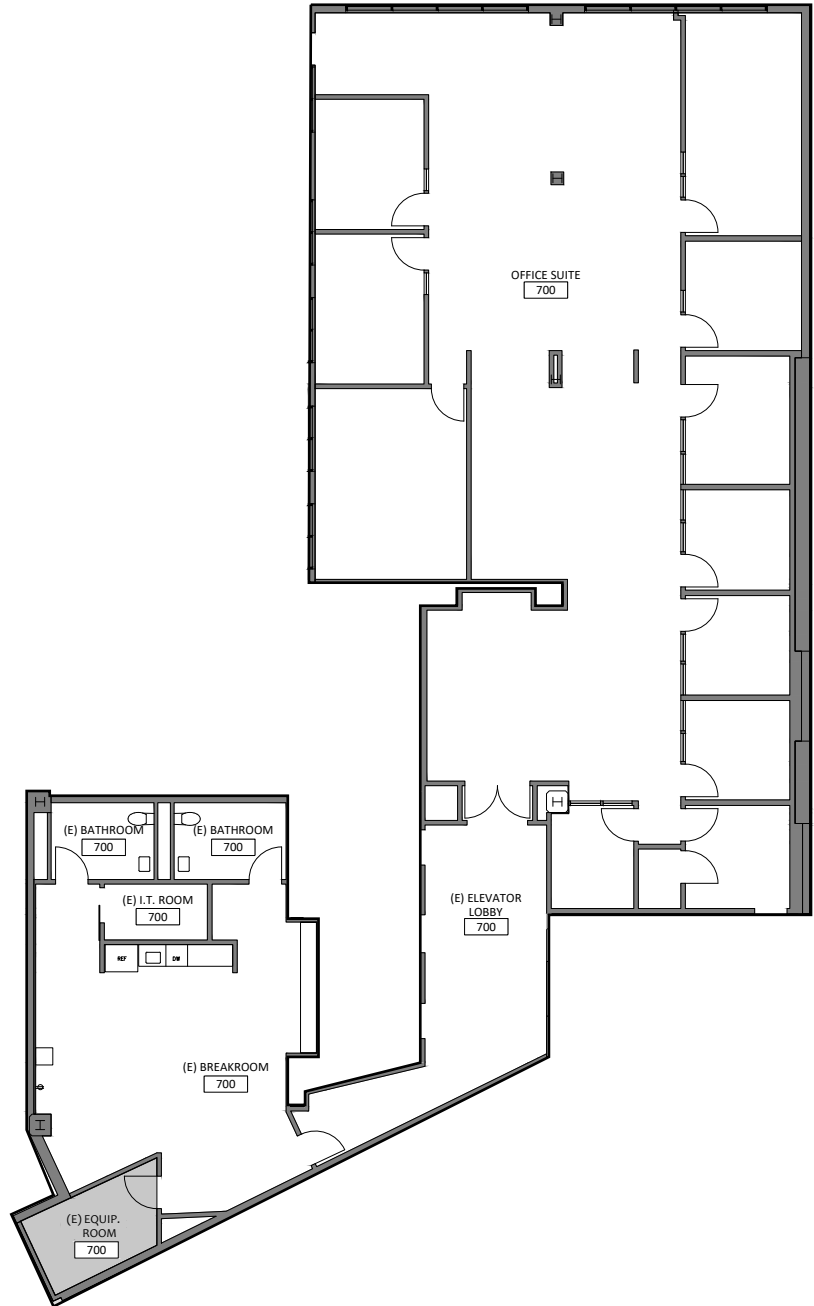


SUITE 700

±5,970 SF

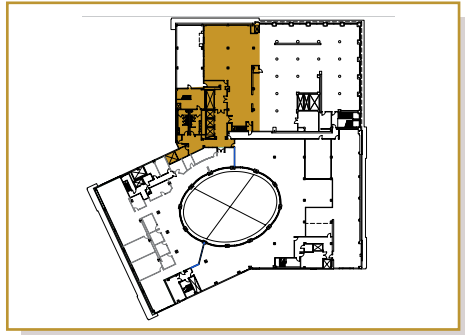

ROTUNDA BUILDING

300 FRANK OGAWA PLAZA

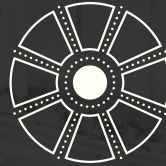

CONTACT INFORMATION

TRENT HOLSMAN

Senior Vice President

Lic. 01449957

+1 415 772 0130

trent.holsman@cbre.com

ANDY SCHMITT

Managing Director | Senior Vice President

Lic. 01337870

+1 510 874 1900

andy.schmitt@cbre.com

EVENT INQUIRIES

Vivian Perez

Metro Events

info@metroevents.com

415-652-9764

[VIEW FULL BROCHURE](#)

© 2025 CBRE, Inc. All rights reserved. This information has been obtained from sources believed reliable, but has not been verified for accuracy or completeness. You should conduct a careful, independent investigation of the property and verify all information. Any reliance on this information is solely at your own risk. CBRE and the CBRE logo are service marks of CBRE, Inc. All other marks displayed on this document are the property of their respective owners, and the use of such logos does not imply any affiliation with or endorsement of CBRE. Photos herein are the property of their respective owners. Use of these images without the express written consent of the owner is prohibited. PMStudio_November2025

rubicon
point
partners **CBRE**